


8/17/99



SHEAR POINT DIAGRAM RAB

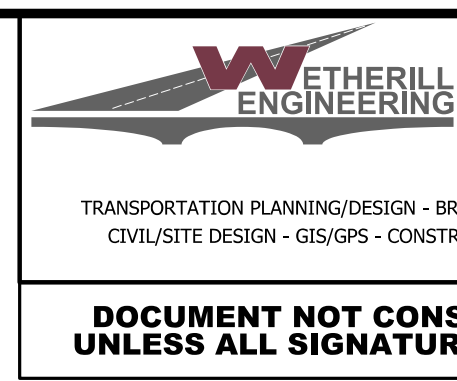


1223 Jones Franklin Rd.
Raleigh, N.C. 27606
License No. F-0377
Bus: 919 851 8077
Fax: 919 851 8107

TRANSPORTATION PLANNING/DESIGN - BRIDGE/STRUCTURE DESIGN
CIVIL/SITE DESIGN - GIS/GPS - CONSTRUCTION OBSERVATION


**DOCUMENT NOT CONSIDERED FINAL
UNLESS ALL SIGNATURES COMPLETED**

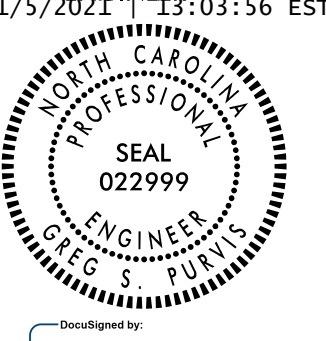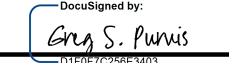PROJECT REFERENCE NO. R-5797	SHEET NO. 2B-7
ROADWAY DESIGN ENGINERS 1/5/2011 13:03:56 EST	
	
<small>Designed by</small> 	

RAB

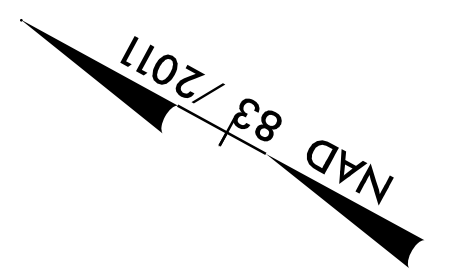

REVISIONS

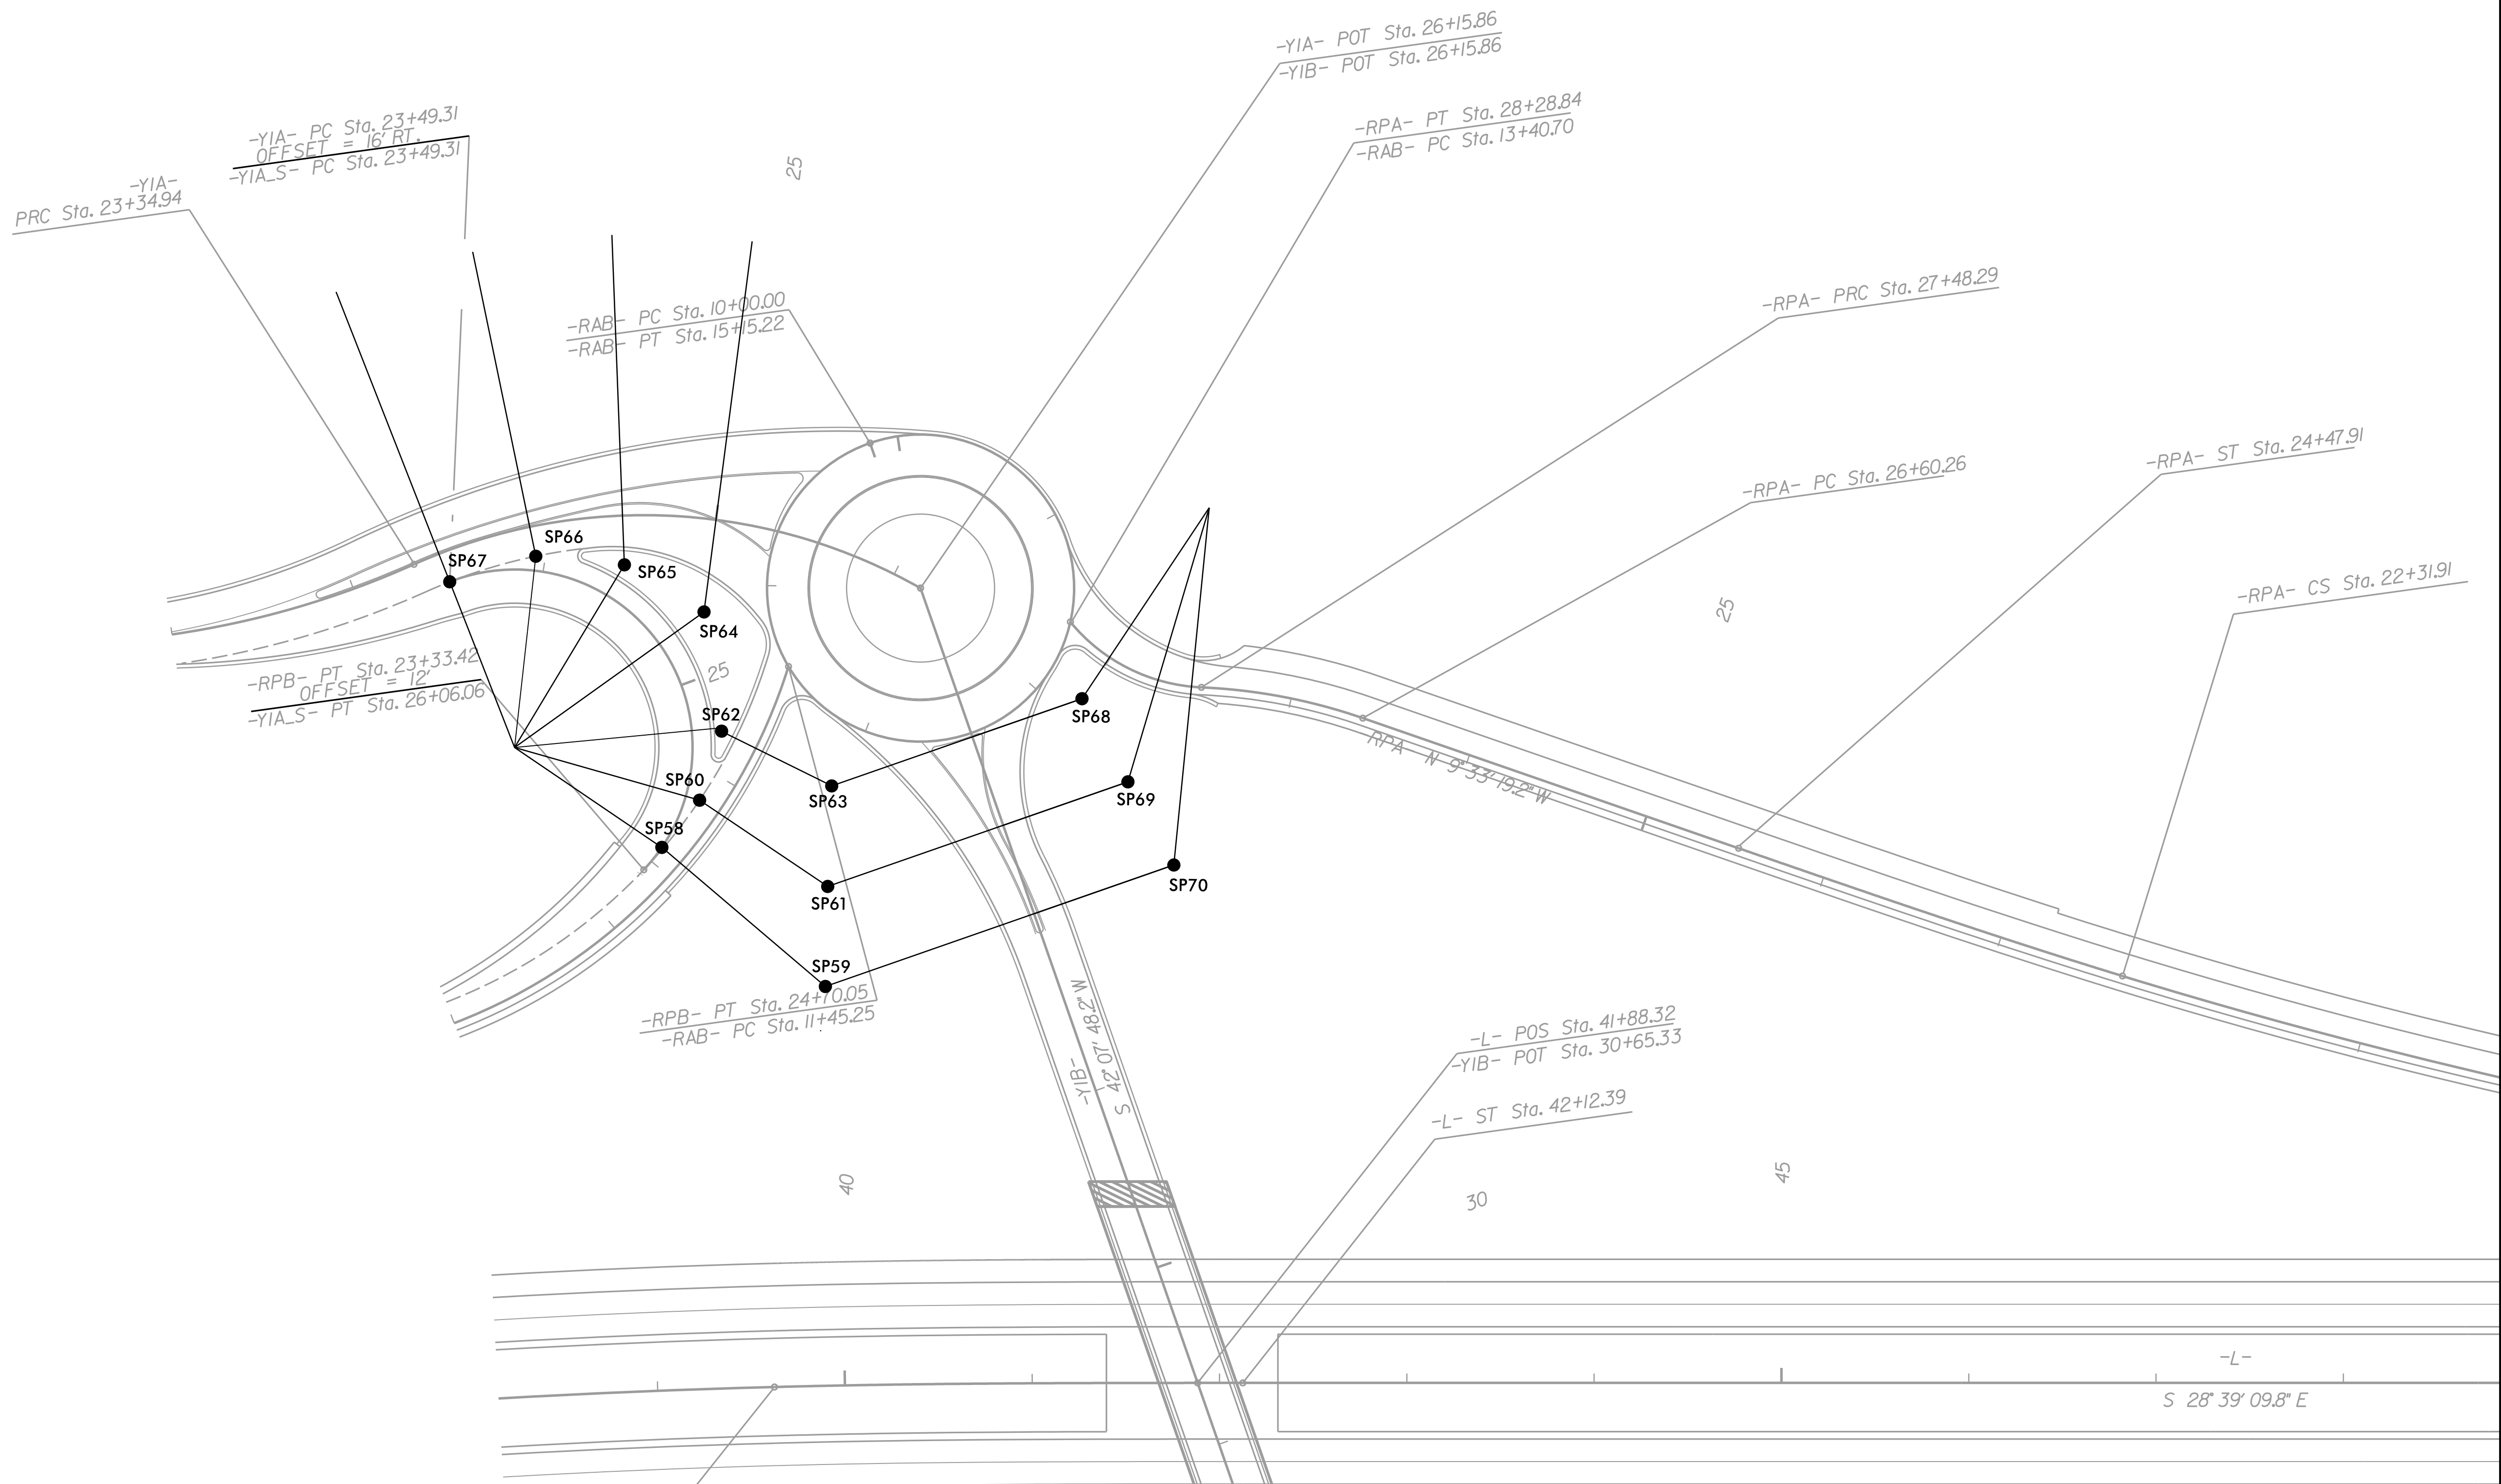

10/16/2008
R-5797_Rev_PSH_02B-7.dgn
11:58:00 AM

-L-
S 28° 39' 09.8" E