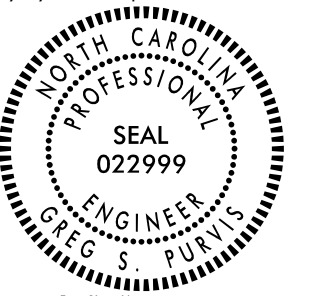


SHEAR POINT DIAGRAM RCD


WETHERILL ENGINEERING
 1223 Jones Franklin Rd.
 Raleigh, N.C. 27606
 License No. F-0377
 Bus: 919 851 8077
 Fax: 919 851 8107

TRANSPORTATION PLANNING/DESIGN - BRIDGE/STRUCTURE DESIGN
 CIVIL/SITE DESIGN - GIS/GPS - CONSTRUCTION OBSERVATION

**DOCUMENT NOT CONSIDERED FINAL
 UNLESS ALL SIGNATURES COMPLETED**

PROJECT REFERENCE NO. R-5797	SHEET NO. 2B-8
ROADWAY DESIGN ENGINEER 1/5/2021 13:03:56 EST	
<small>Designed by Gary S. Purvis</small>	

REVISIONS

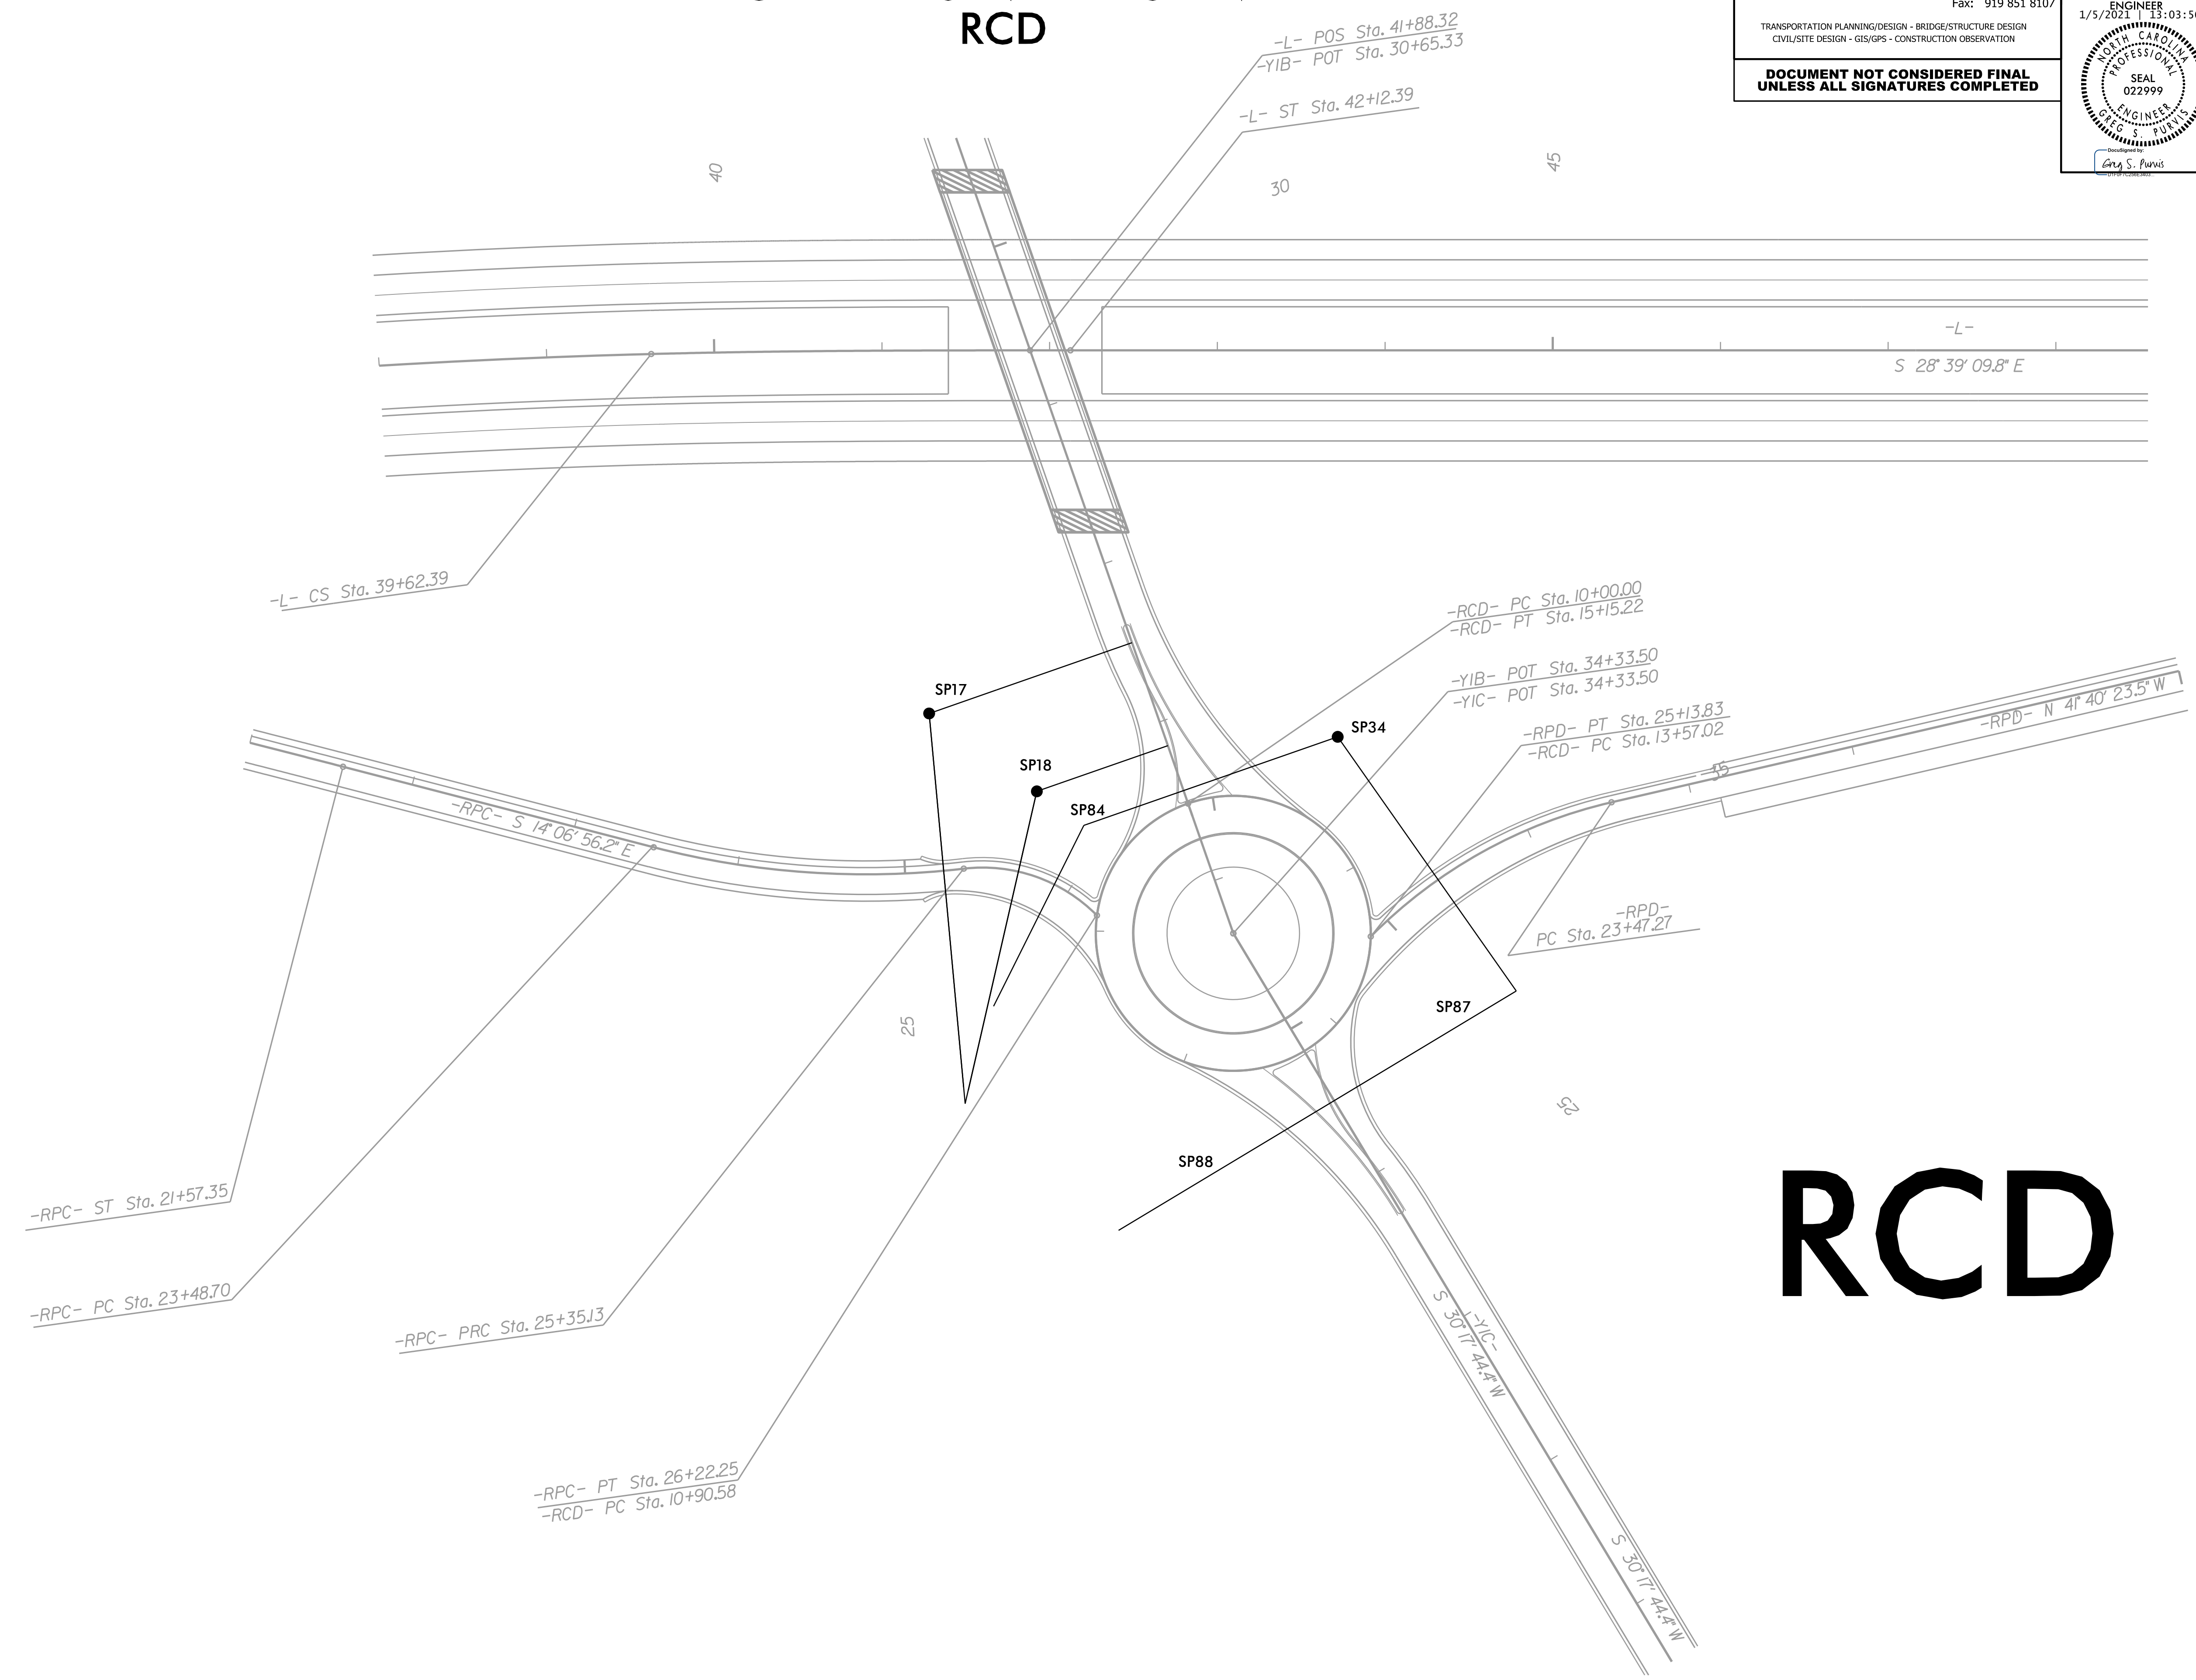

RCD