


5/28/99

WETHERILL ENGINEERING
 1223 Jones Franklin Rd.
 Raleigh, N.C. 27606
 License No. F-0377
 Bus: 919 851 8077
 Fax: 919 851 8107


TRANSPORTATION PLANNING/DESIGN - BRIDGE/STRUCTURE DESIGN
 CIVIL/SITE DESIGN - GIS/GPS - CONSTRUCTION OBSERVATION

PROJECT REFERENCE NO. R-5797	SHEET NO. 9
ROADWAY DESIGN 1/5/2008 ENGINEER: 03:56 EST	HYDRAULICS ENGINEER 1/5/2021 10:12:11 PST
DOCUMENT NOT CONSIDERED FINAL UNLESS ALL SIGNATURES COMPLETED	

-L-LT-

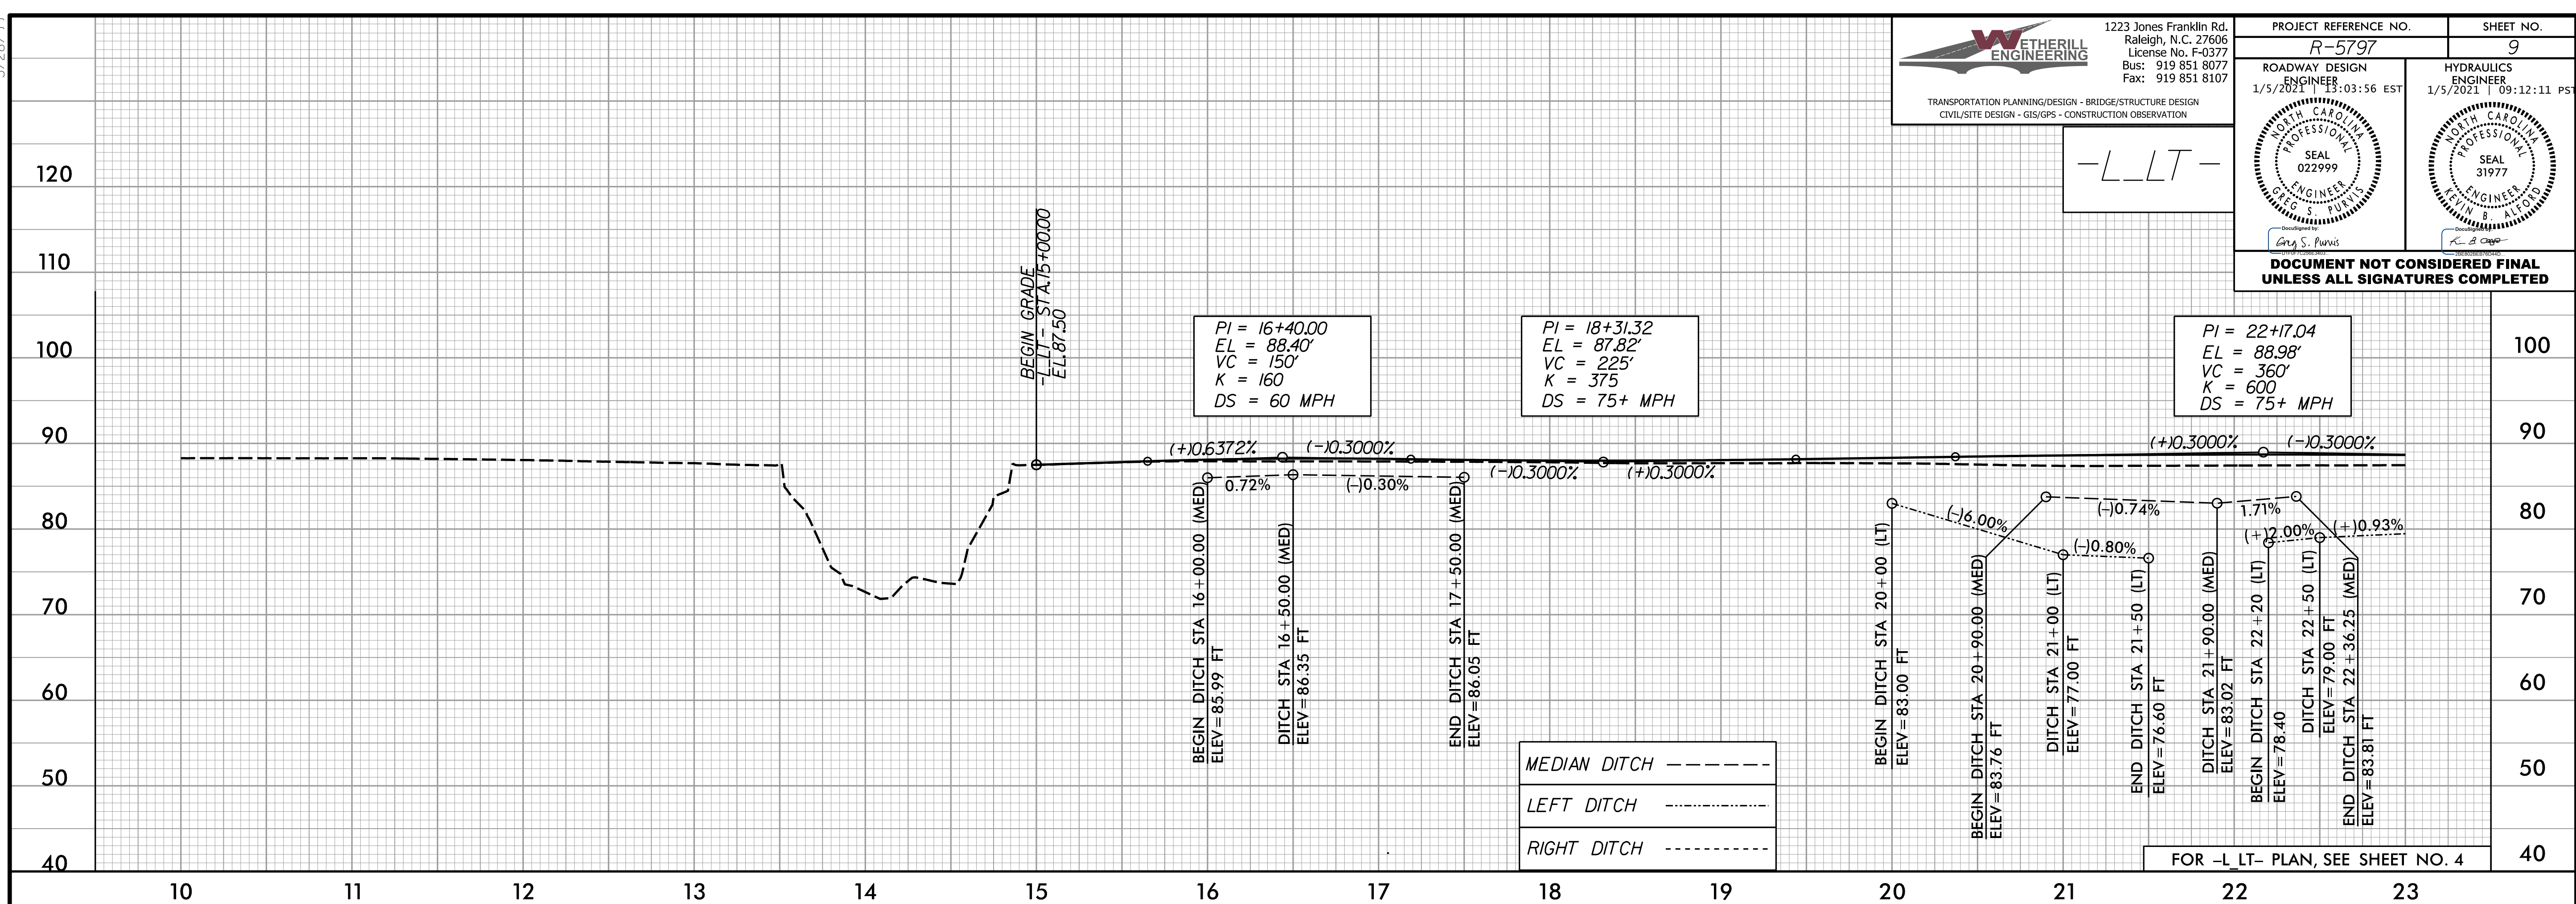

FOR -L-LT- PLAN, SEE SHEET NO. 4

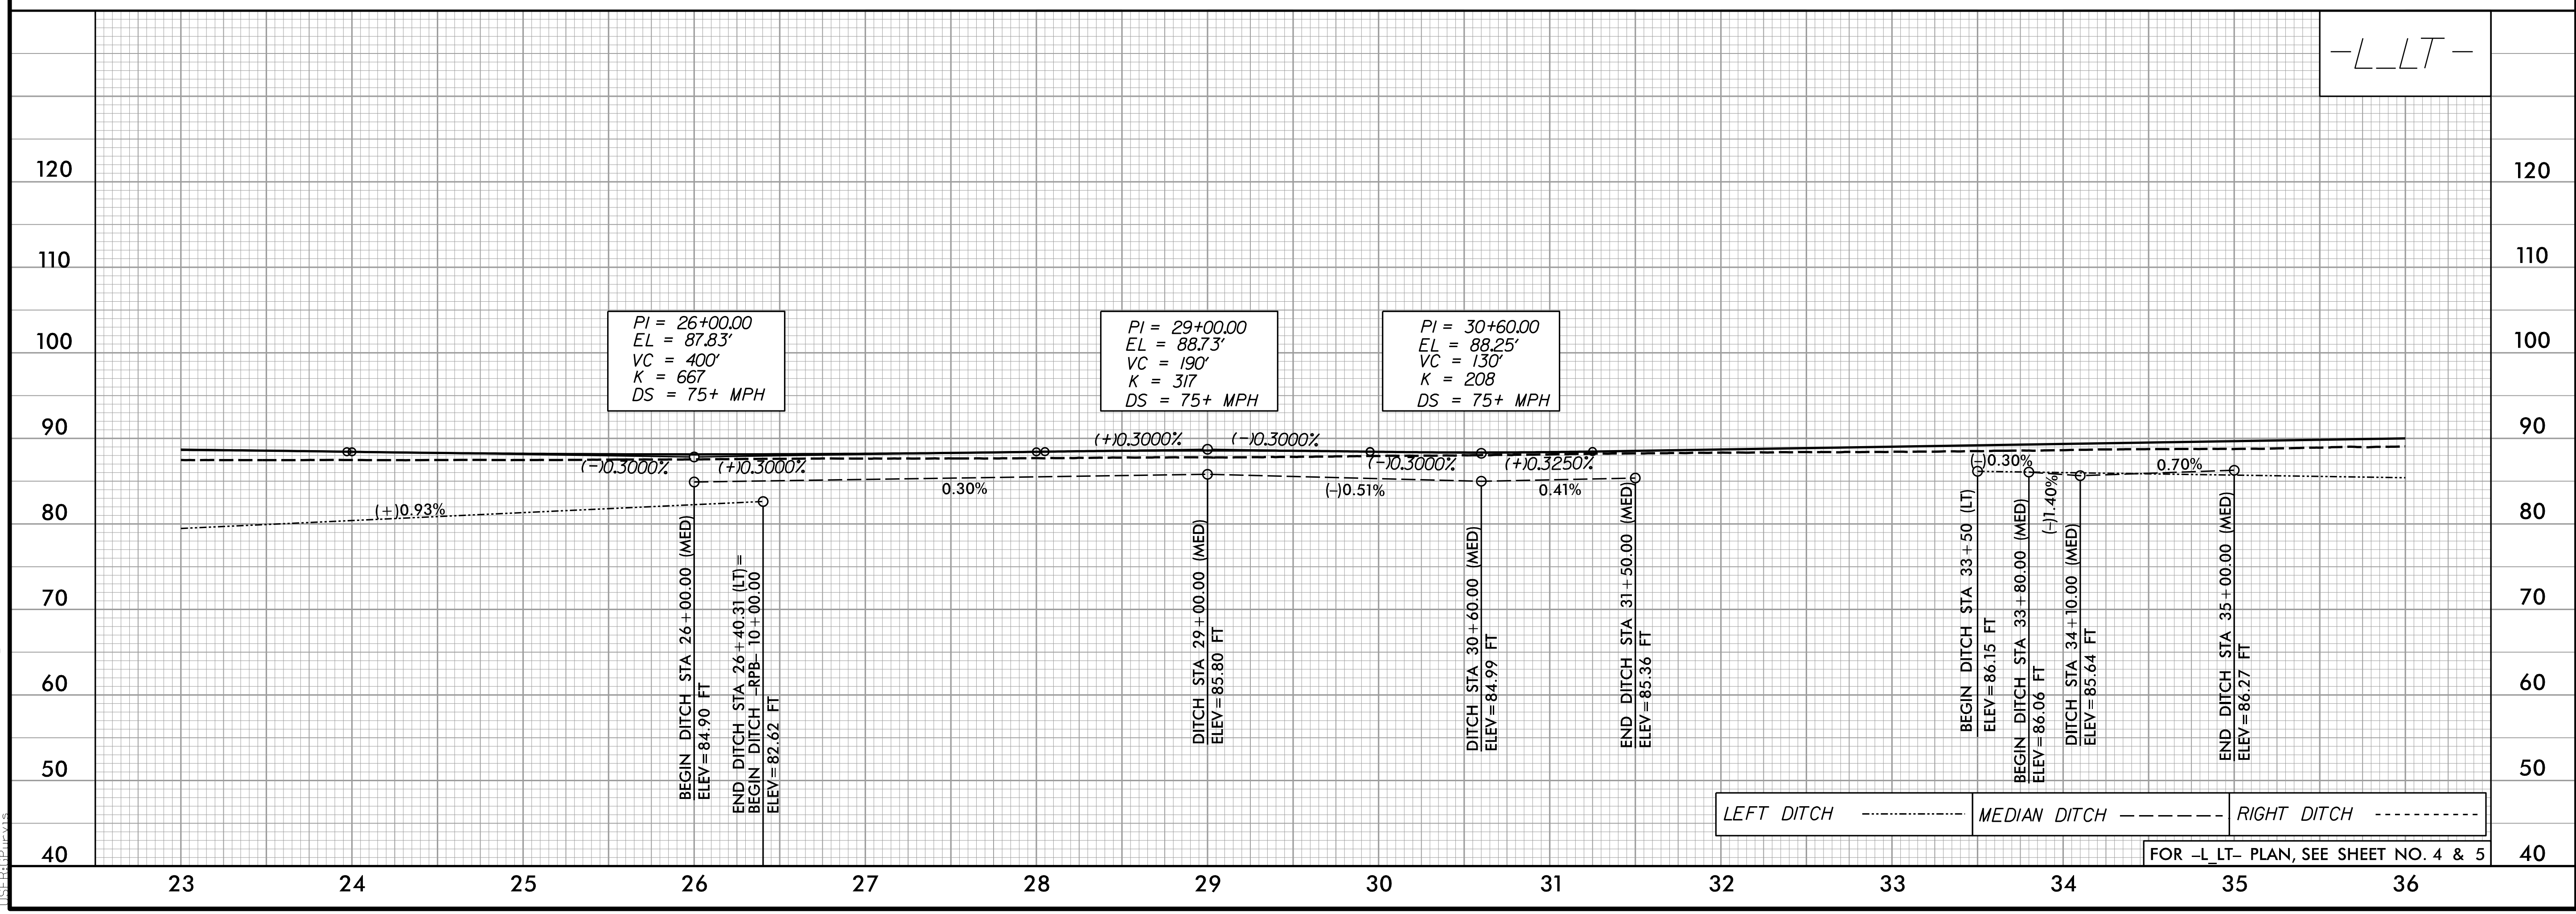

FOR -L-LT- PLAN, SEE SHEET NO. 4 & 5

12/9/2008 R-5797_Rdy_PSH_09_PFL.dgn