

5/28/99


WETHERILL ENGINEERING
 1223 Jones Franklin Rd.
 Raleigh, N.C. 27606
 License No. F-0377
 Bus: 919 851 8077
 Fax: 919 851 8107

TRANSPORTATION PLANNING/DESIGN - BRIDGE/STRUCTURE DESIGN
 CIVIL/SITE DESIGN - GIS/GPS - CONSTRUCTION OBSERVATION


PROJECT REFERENCE NO. R-5797	SHEET NO. 10
ROADWAY DESIGN ENGINEER 1/5/2021 13:03:56 EST	HYDRAULICS ENGINEER 1/5/2021 09:12:11 PST

-L-LT-

DOCUMENT NOT CONSIDERED FINAL
UNLESS ALL SIGNATURES COMPLETED

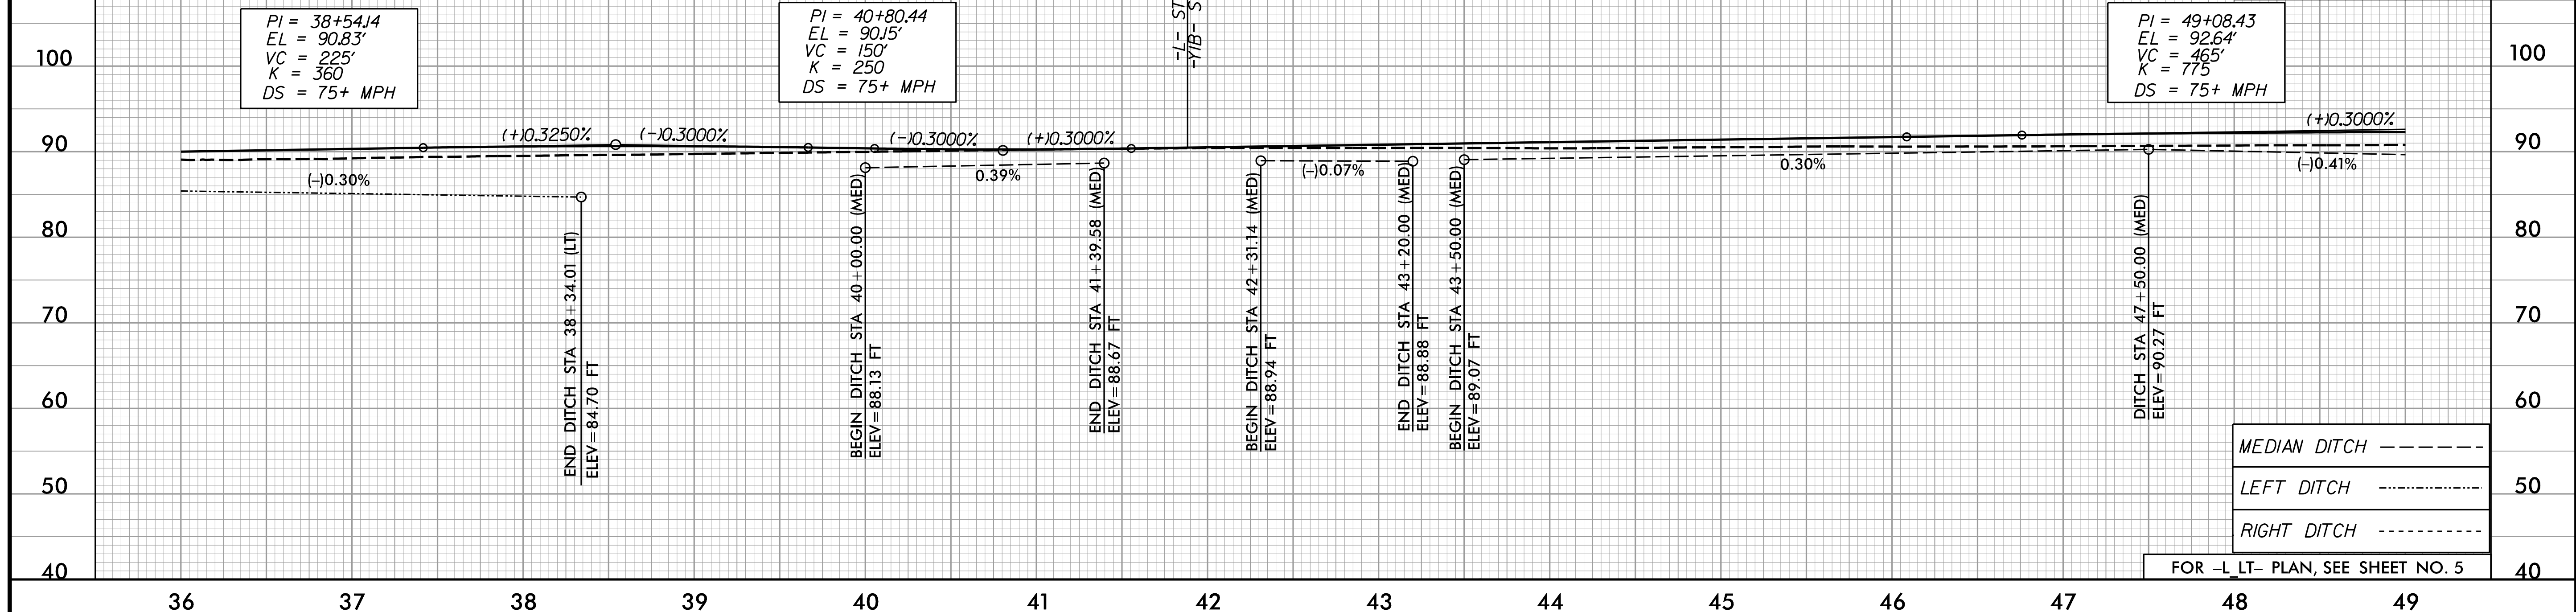

FOR -L-LT- PLAN, SEE SHEET NO. 5

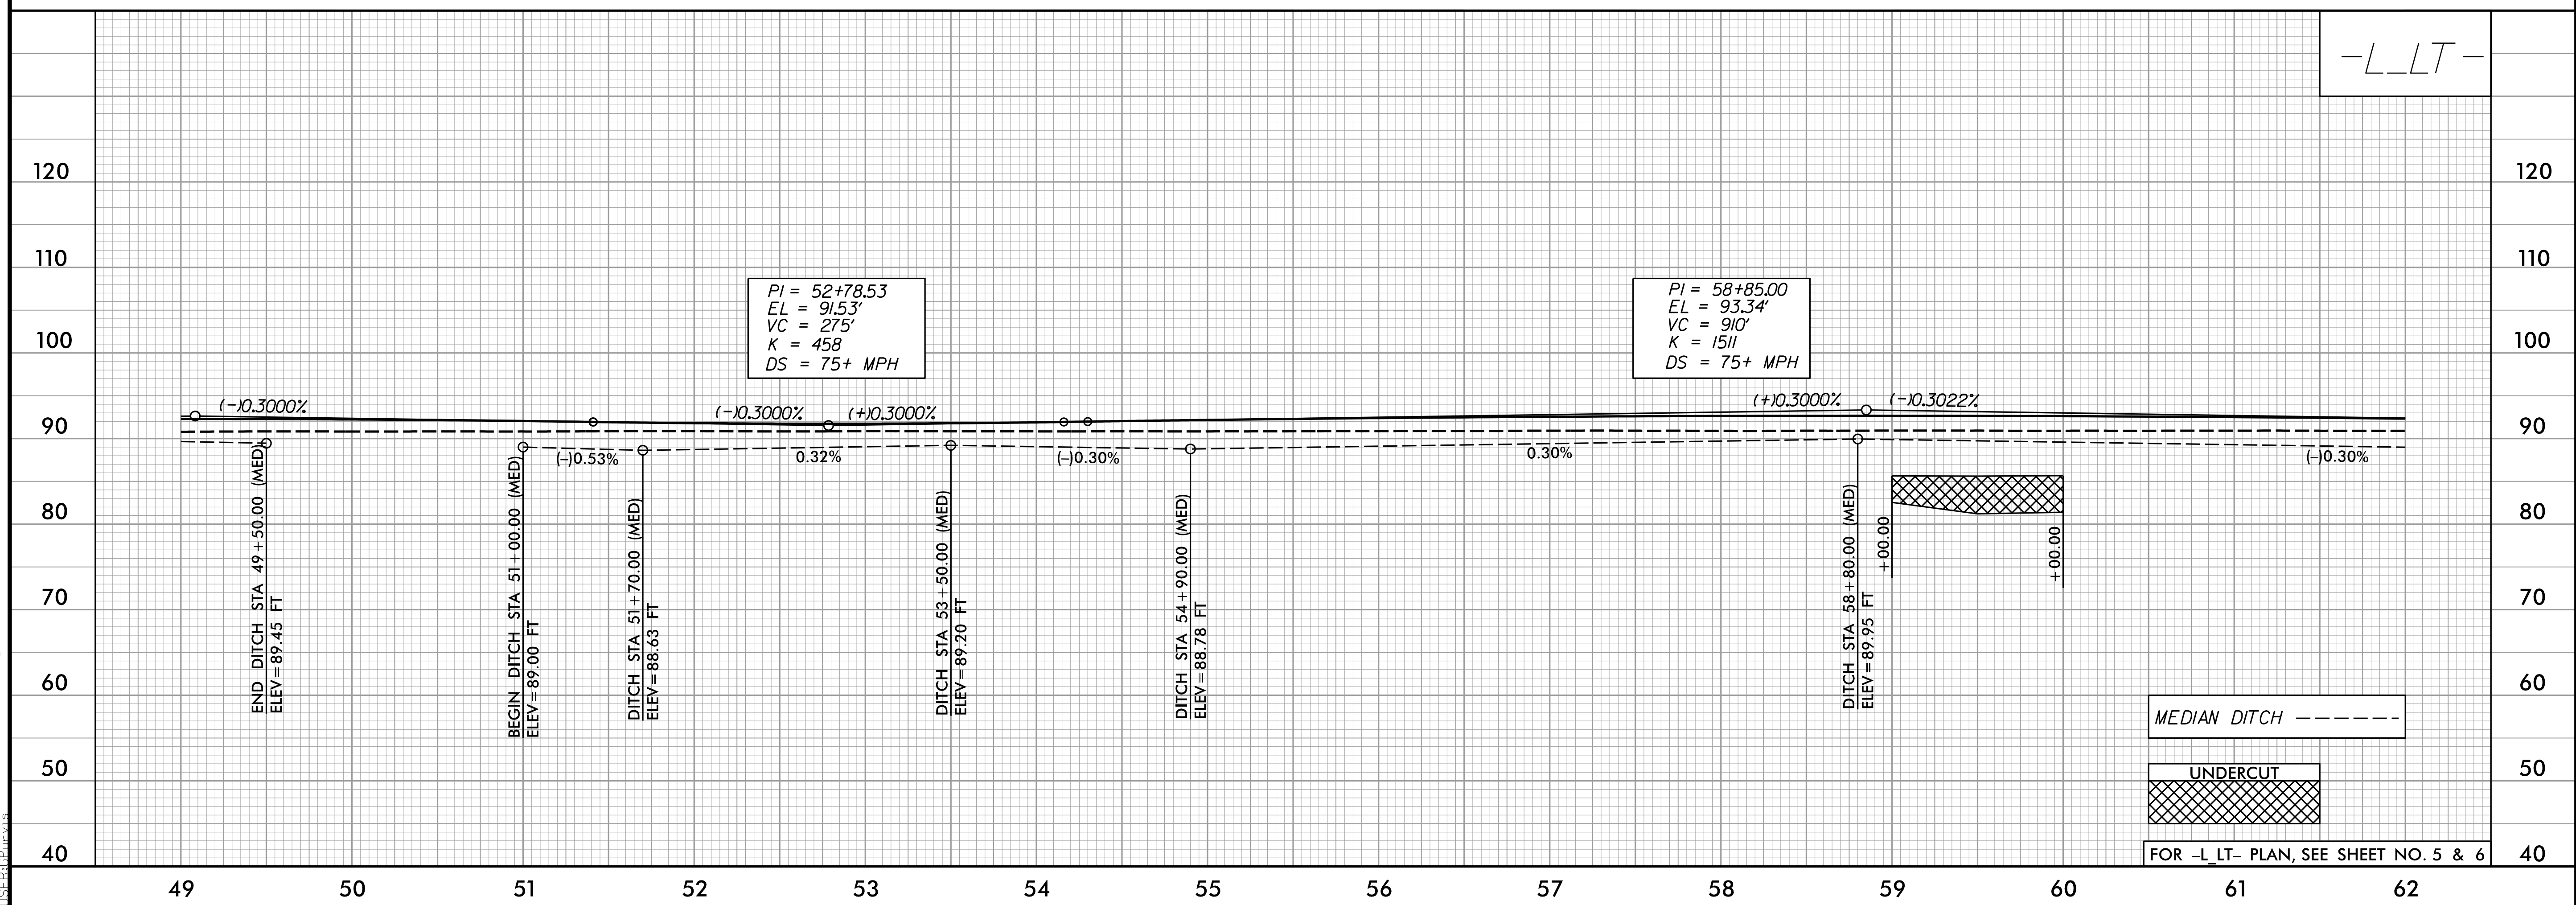

FOR -L-LT- PLAN, SEE SHEET NO. 5 & 6

12/9/2020 8:57:57 AM - Redy_PSH_10_PFL.dgn