

5/28/99


WETHERILL ENGINEERING
 1223 Jones Franklin Rd.
 Raleigh, N.C. 27606
 License No. F-0377
 Bus: 919 851 8077
 Fax: 919 851 8107

TRANSPORTATION PLANNING/DESIGN - BRIDGE/STRUCTURE DESIGN
 CIVIL/SITE DESIGN - GIS/GPS - CONSTRUCTION OBSERVATION

PROJECT REFERENCE NO. R-5797	SHEET NO. 12
ROADWAY DESIGN ENGINEER 1/27/2021 08:52:30 EST	HYDRAULICS ENGINEER 1/27/2021 06:03:58 PST

-L_RT-

DOCUMENT NOT CONSIDERED FINAL
UNLESS ALL SIGNATURES COMPLETED

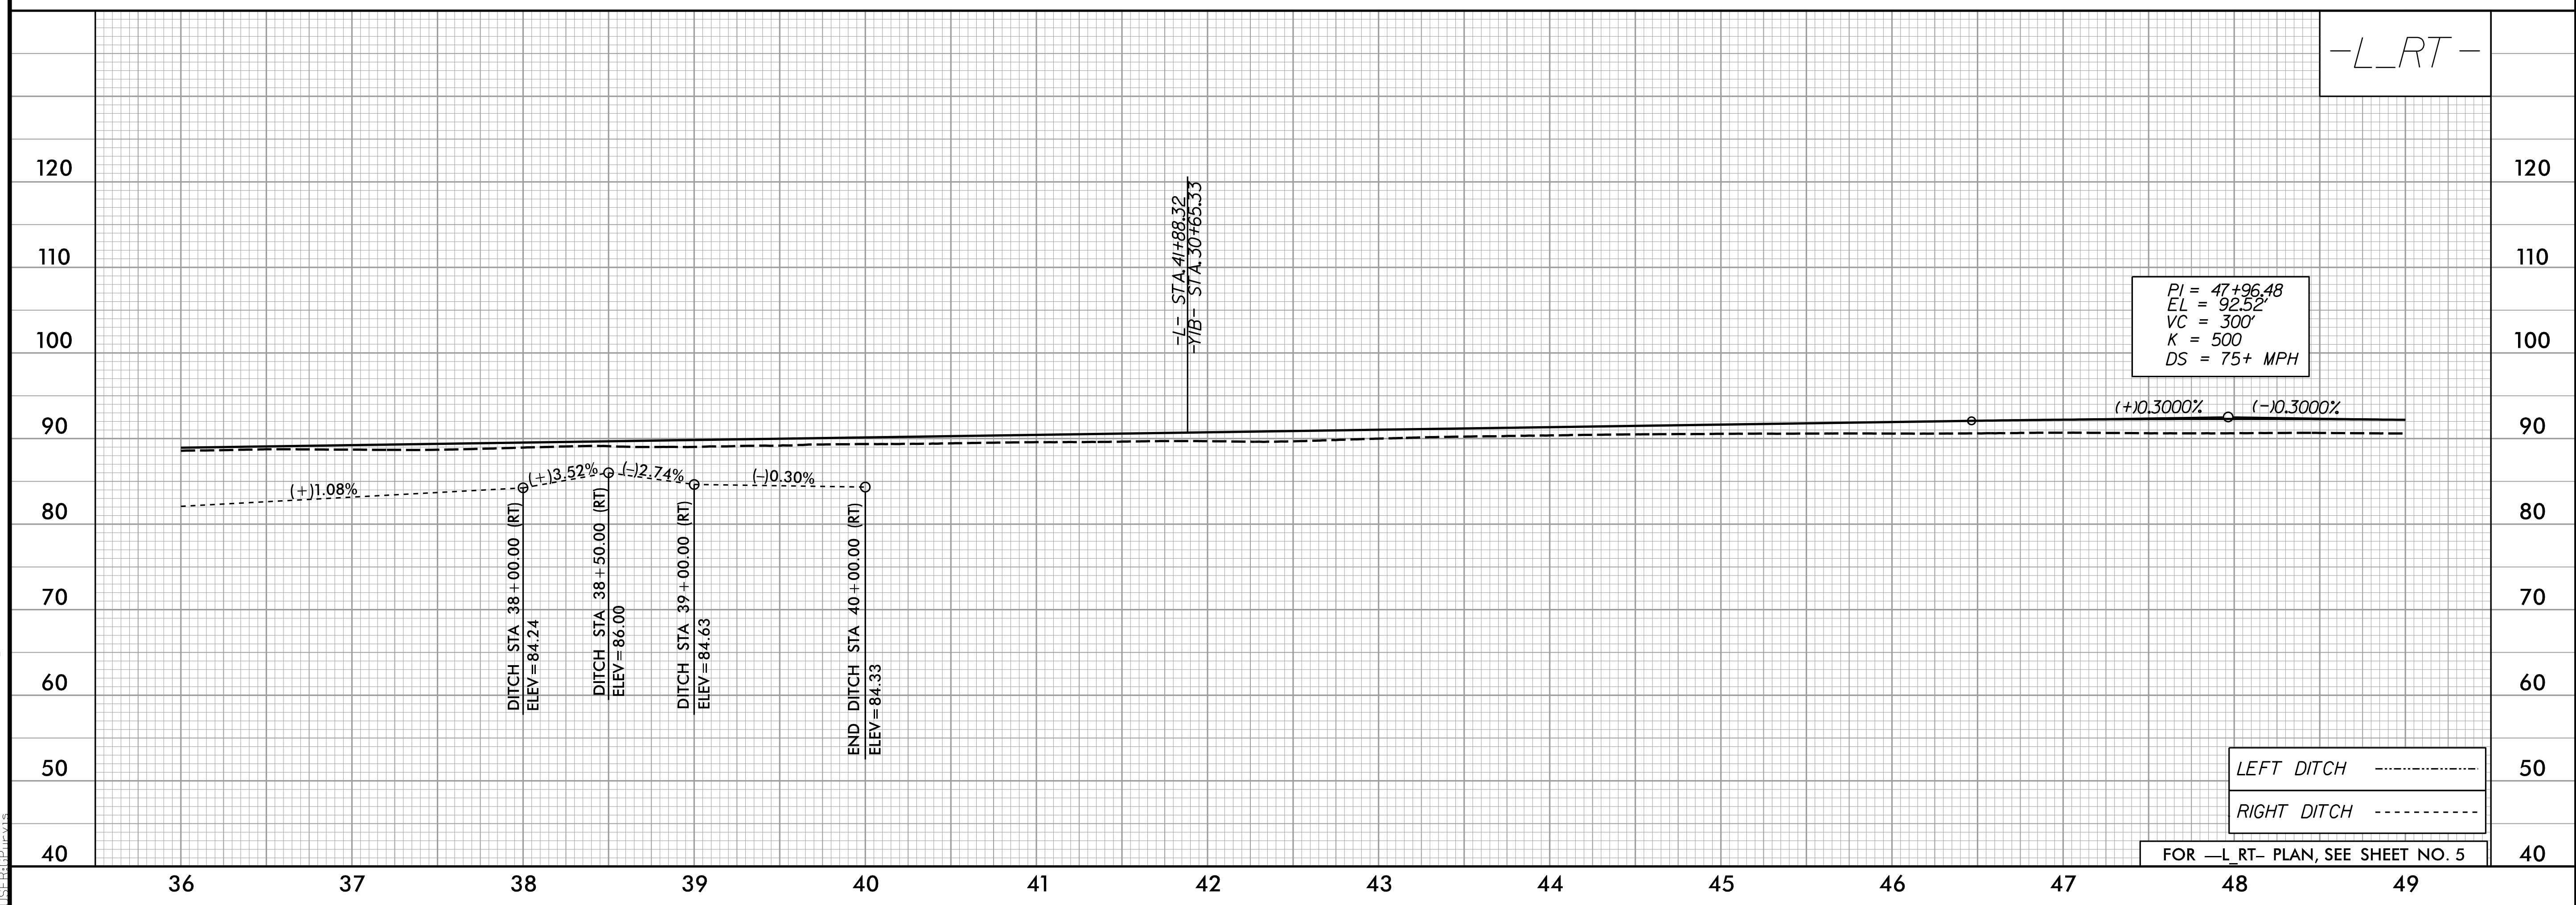

-L_RT-

LEFT DITCH
RIGHT DITCH

FOR -L_RT- PLAN, SEE SHEET NO. 5

1/26/2021 R-5797_Rdy_PSH_12_PFL.dgn