


5/28/99

**WETHERILL ENGINEERING**  
 1223 Jones Franklin Rd.  
 Raleigh, N.C. 27606  
 License No. F-0377  
 Bus: 919 851 8077  
 Fax: 919 851 8107


TRANSPORTATION PLANNING/DESIGN - BRIDGE/STRUCTURE DESIGN  
 CIVIL/SITE DESIGN - GIS/GPS - CONSTRUCTION OBSERVATION

PROJECT REFERENCE NO. <b>R-5797</b>	SHEET NO. <b>13</b>
ROADWAY DESIGN ENGINEER 1/27/2021 08:52:30 EST	HYDRAULICS ENGINEER 1/27/2021 06:03:58 PST

-L\_RT-

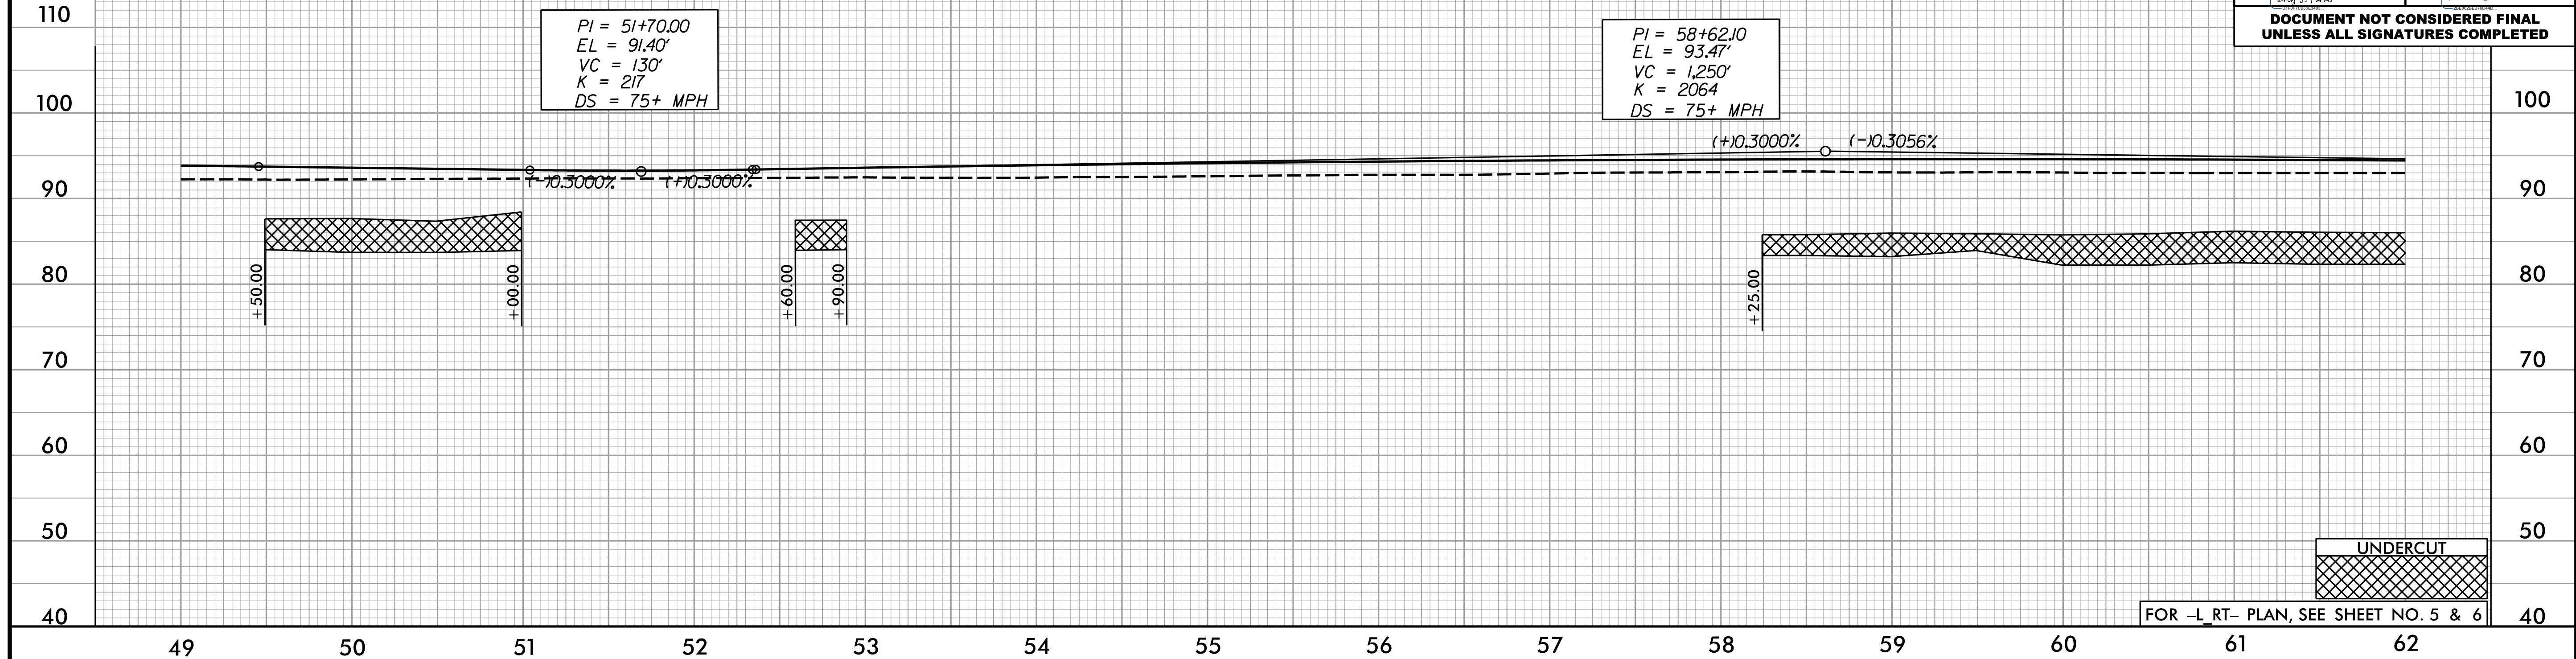

-L\_RT-

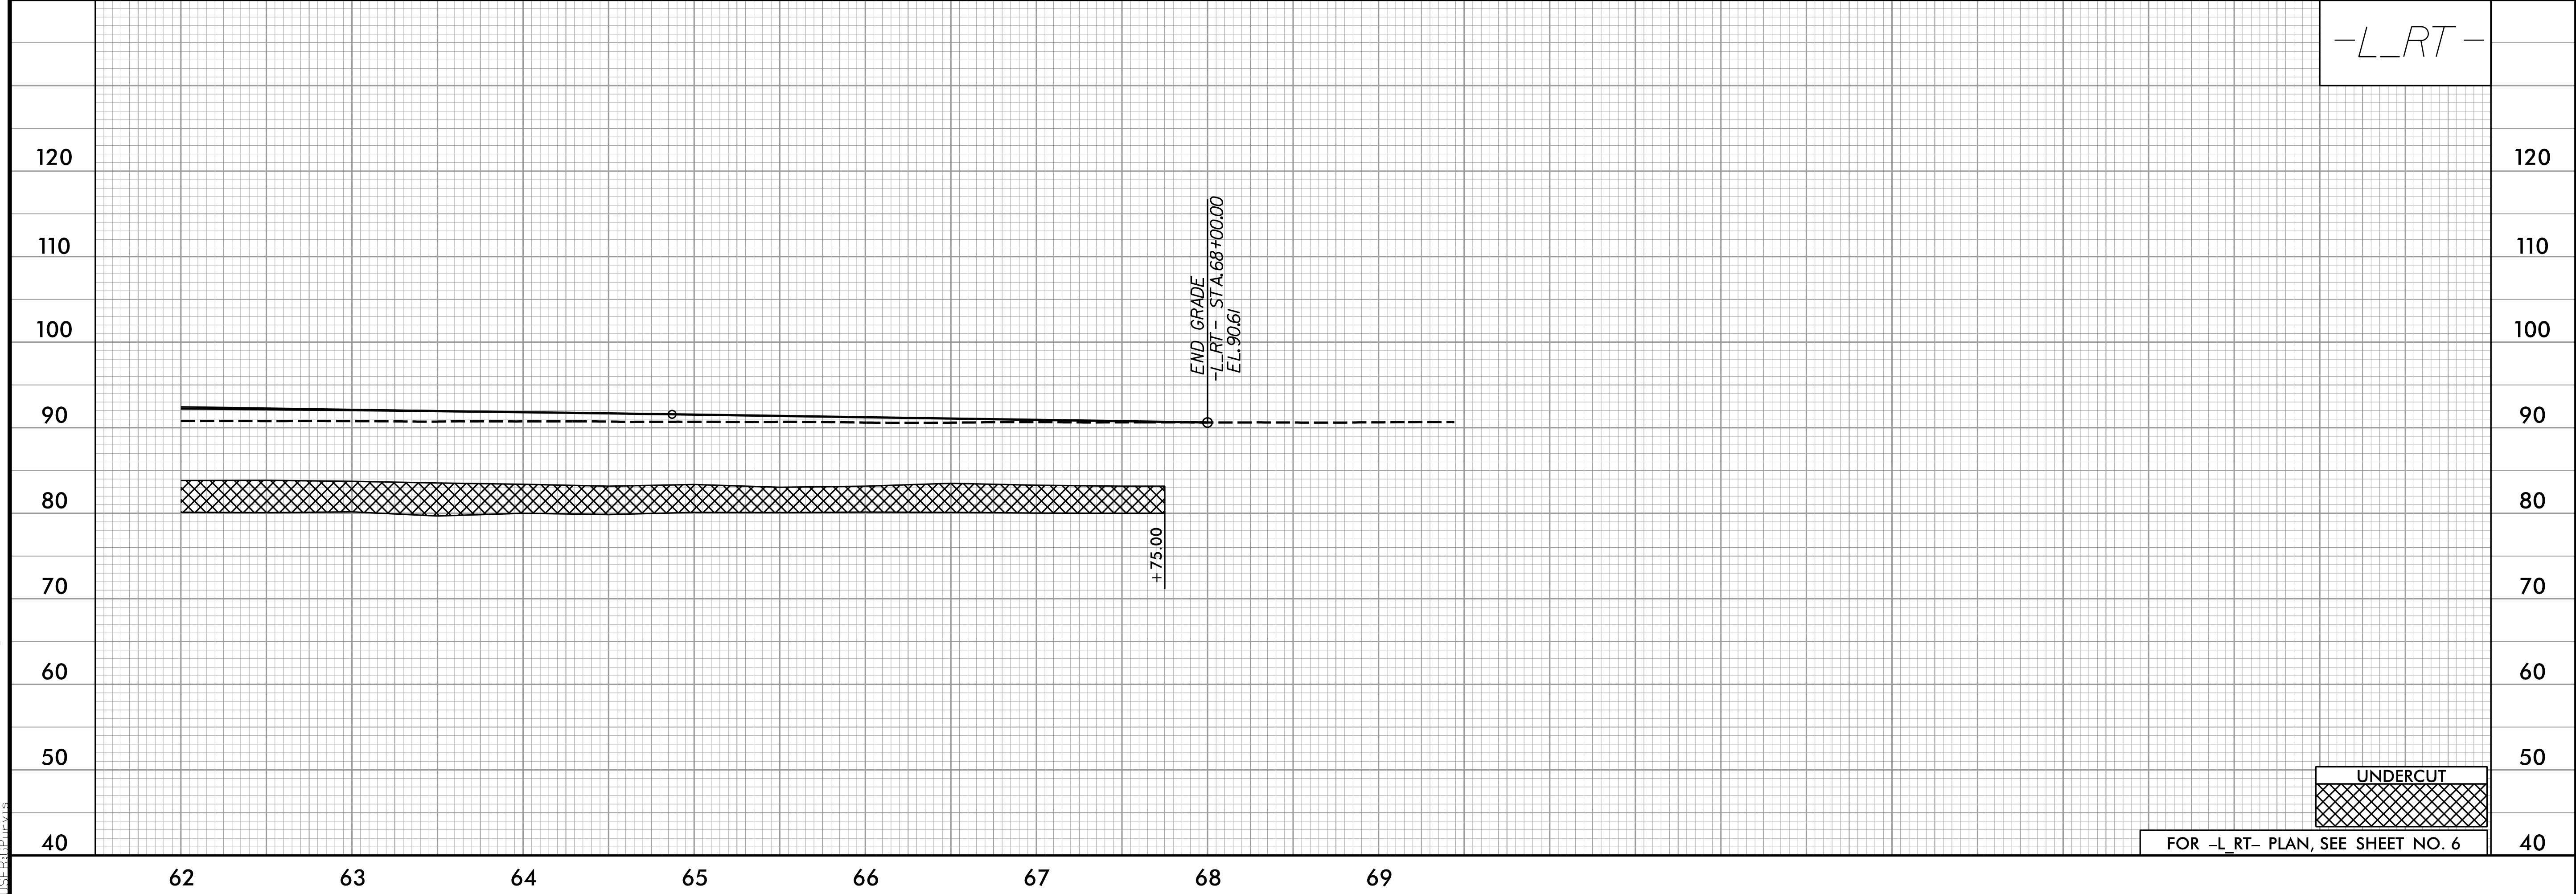

UNDERCUT

FOR -L\_RT- PLAN, SEE SHEET NO. 6

1/26/2021 R-5797\_Rdy\_PSH\_13\_PFL.dgn