

5/28/99

RIGHT DITCH - - - - -
LEFT DITCH - - - - -


WETHERILL ENGINEERING
 1223 Jones Franklin Rd.
 Raleigh, N.C. 27606
 License No. F-0377
 Bus: 919 851 8077
 Fax: 919 851 8107

TRANSPORTATION PLANNING/DESIGN - BRIDGE/STRUCTURE DESIGN
 CIVIL/SITE DESIGN - GIS/GPS - CONSTRUCTION OBSERVATION


PROJECT REFERENCE NO. R-5797	SHEET NO. 18
ROADWAY DESIGN ENGINEER 1/27/2021 08:52:30 EST SEAL 022999 REG. S. 9818	HYDRAULICS ENGINEER 1/27/2021 06:03:58 PT SEAL 31977 REG. 8 ALF0D

DOCUMENT NOT CONSIDERED FINAL UNLESS ALL SIGNATURES COMPLETED

-RPC-

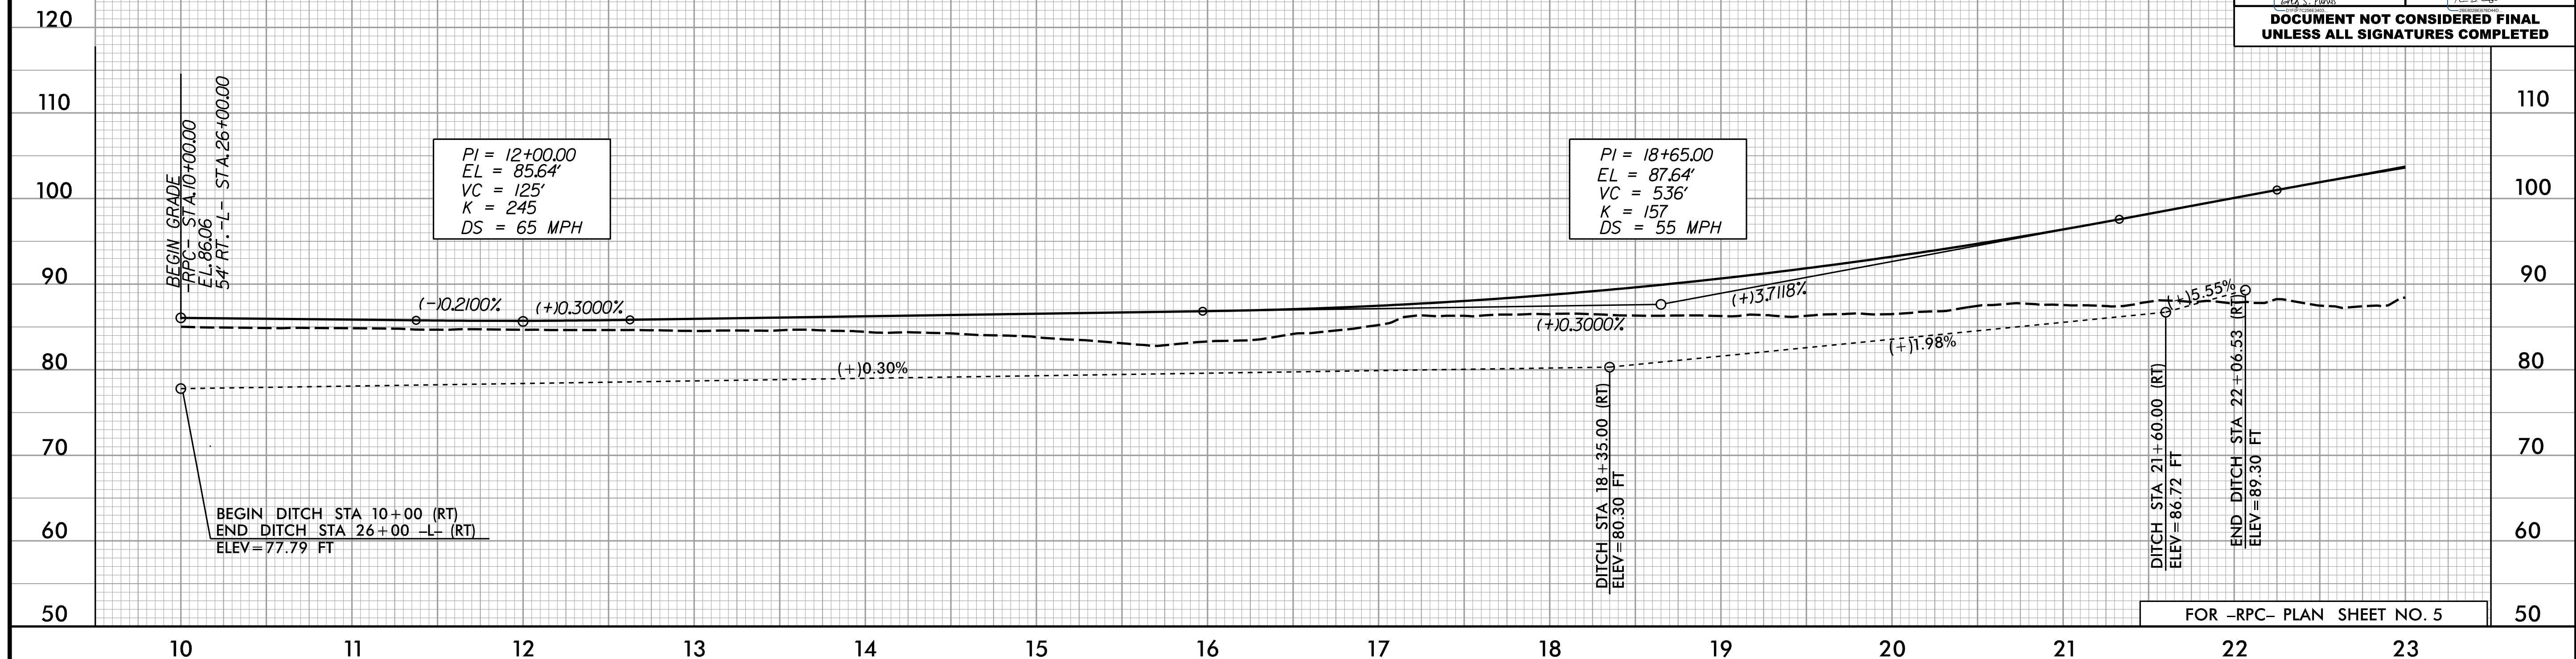

FOR -RPC- PLAN SHEET NO. 5

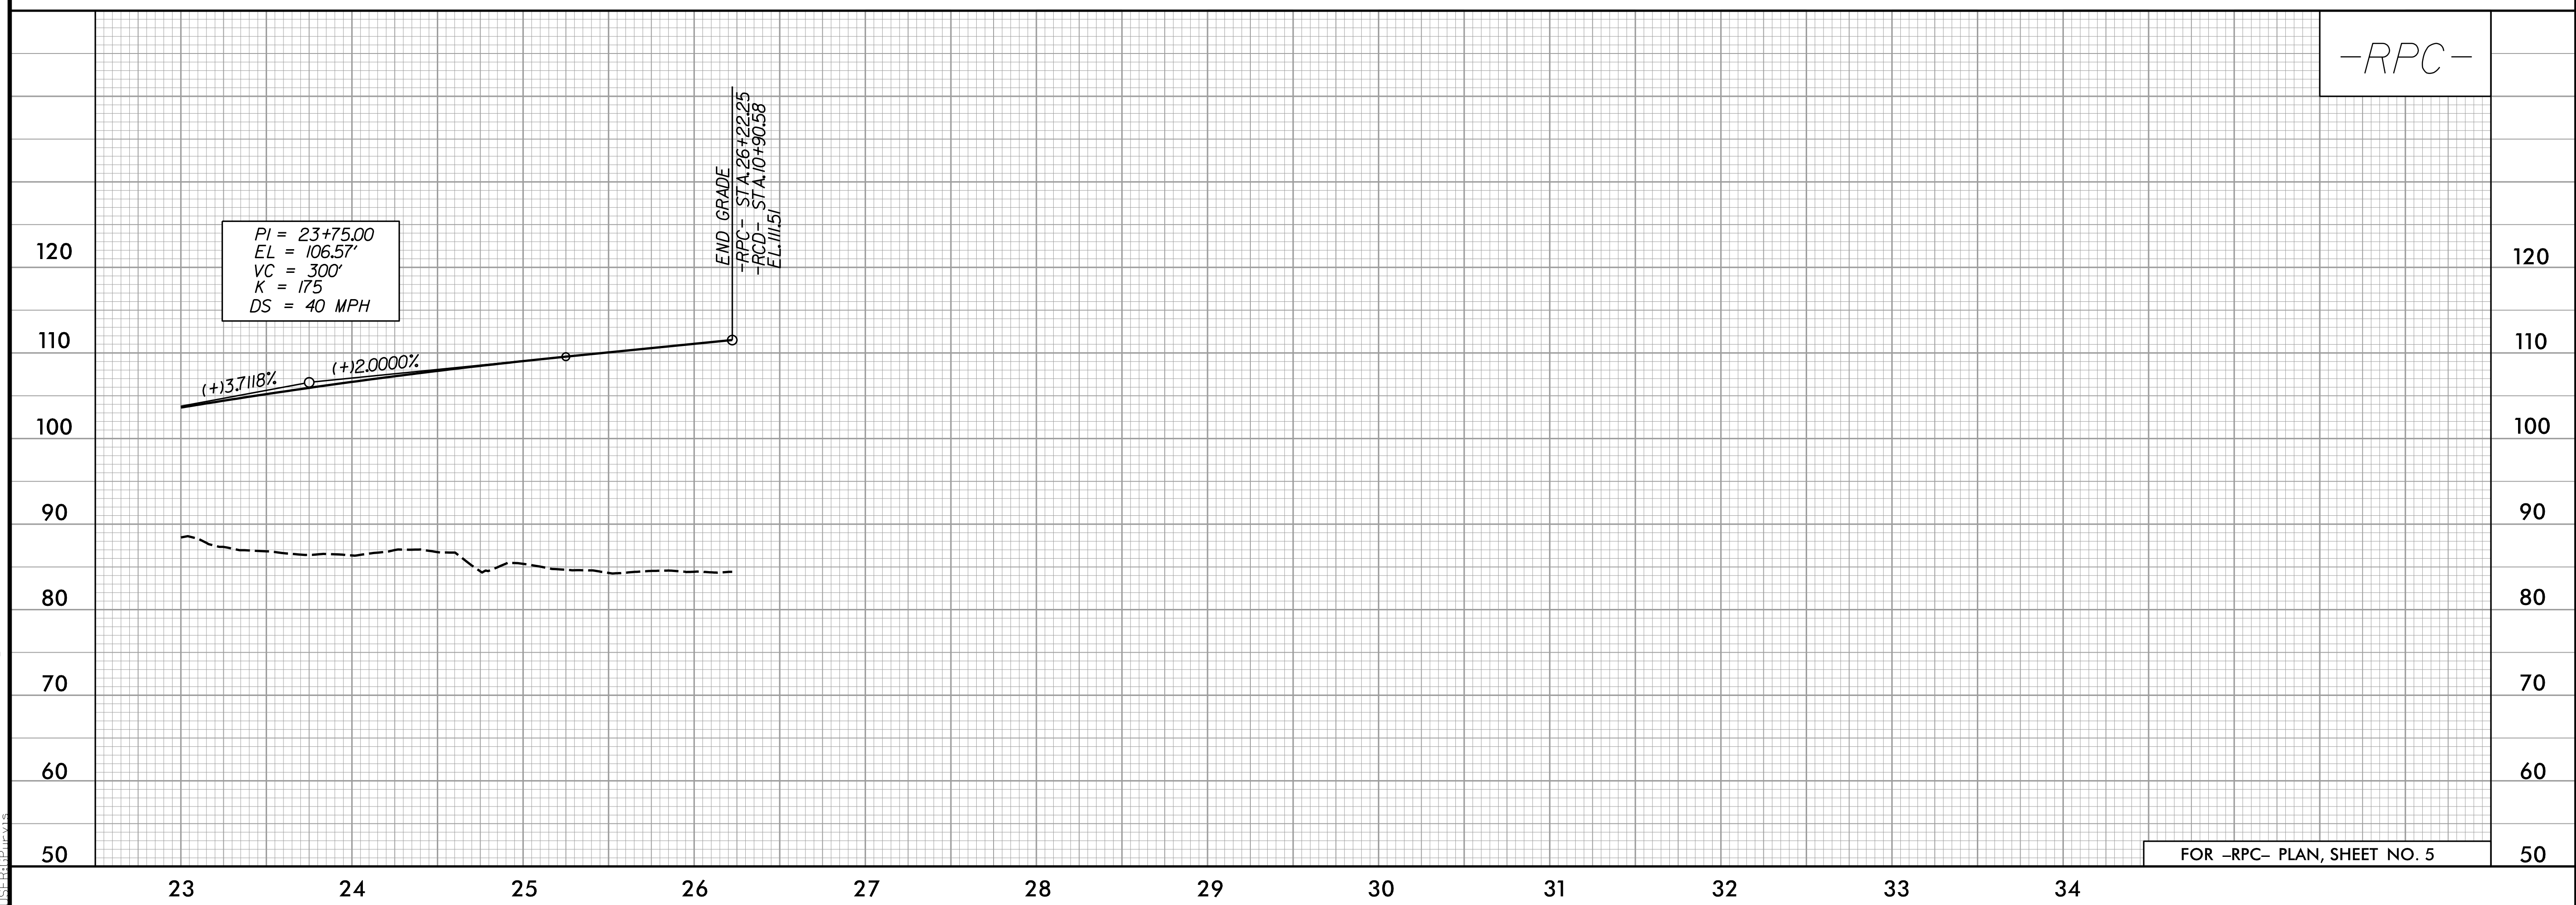

-RPC-

FOR -RPC- PLAN, SHEET NO. 5

1/26/2021 R-5797_Rdy_PSH-18_PFL.dgn