




5/28/99

WETHERILL ENGINEERING
 1223 Jones Franklin Rd.
 Raleigh, N.C. 27606
 License No. F-0377
 Bus: 919 851 8077
 Fax: 919 851 8107

TRANSPORTATION PLANNING/DESIGN - BRIDGE/STRUCTURE DESIGN
 CIVIL/SITE DESIGN - GIS/GPS - CONSTRUCTION OBSERVATION

PROJECT REFERENCE NO. R-5797	SHEET NO. 19
ROADWAY DESIGN ENGINEER 1/27/2021 10:52:30 EST	HYDRAULICS ENGINEER 1/27/2021 06:03:58 PST
 GREG S. PURVIS ENGINEER SEAL 022999	 KEVIN B. ALFORD ENGINEER SEAL 31977

-RPD-

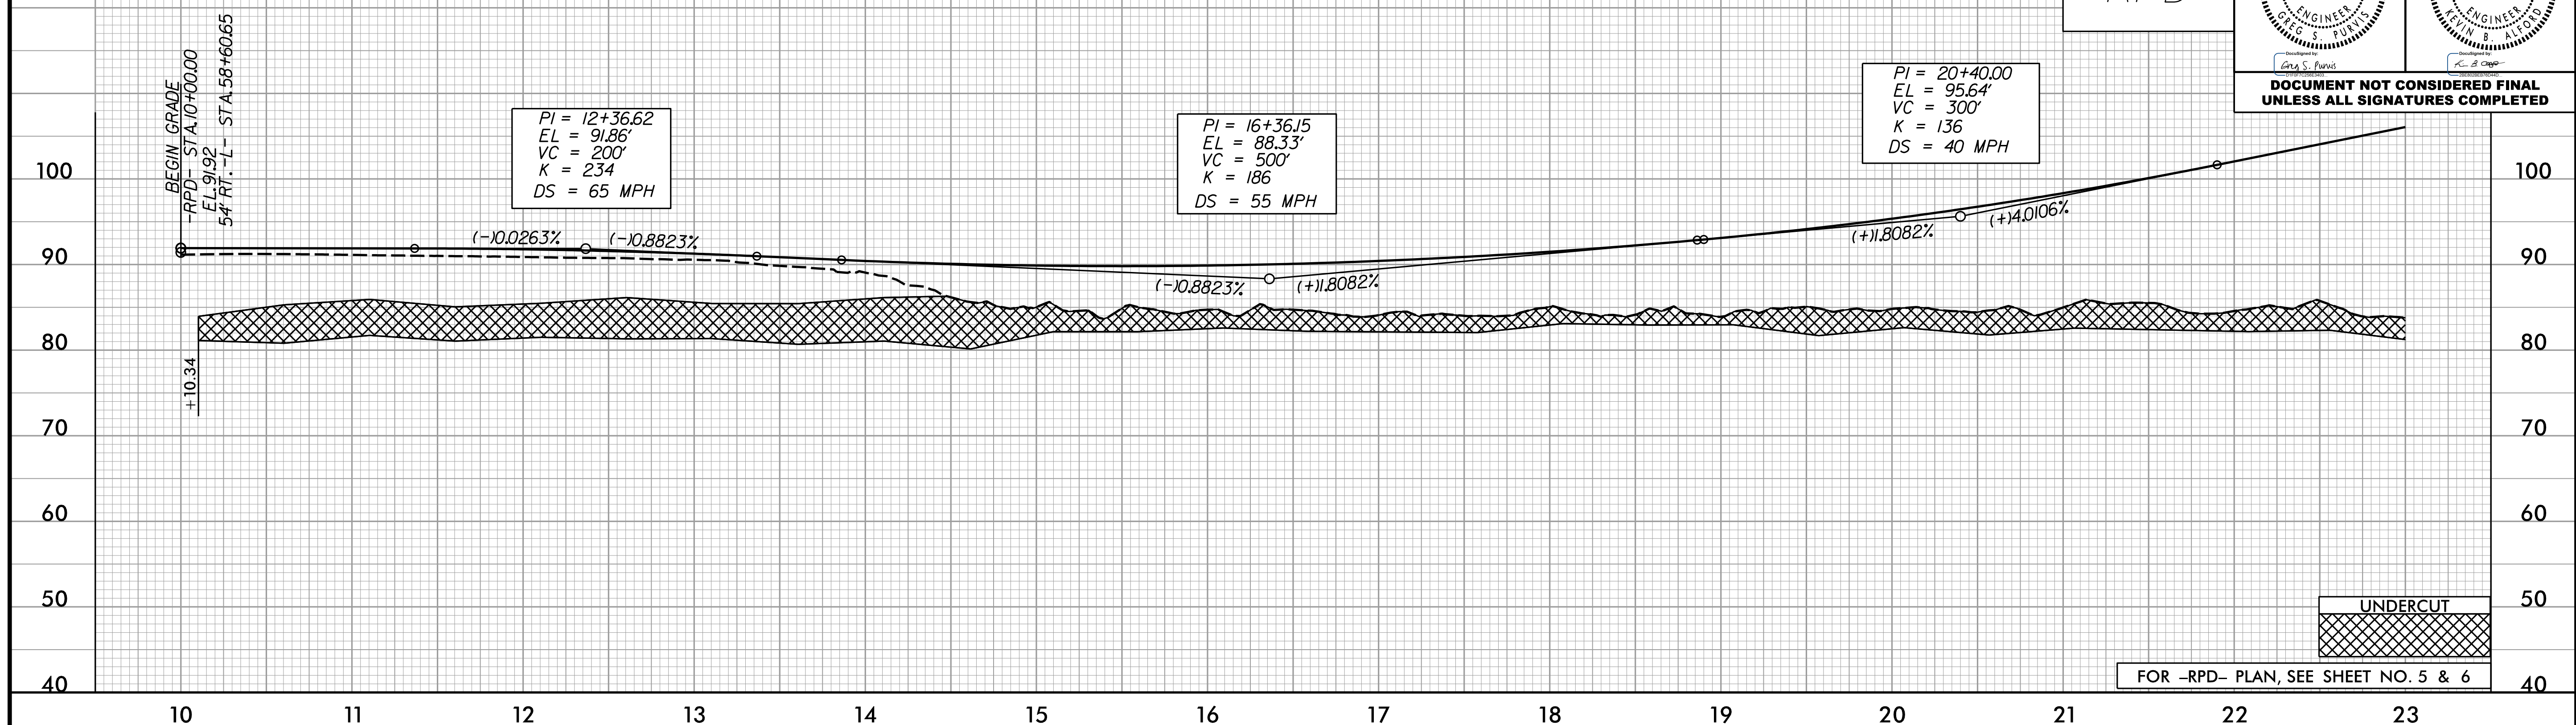

-RPD-

1/26/2021 R-5797_Rdy_PSH_19_PFL.dgn