


5/28/19

WETHERILL ENGINEERING
 1223 Jones Franklin Rd.
 Raleigh, N.C. 27606
 License No. F-0377
 Bus: 919 851 8077
 Fax: 919 851 8107


TRANSPORTATION PLANNING/DESIGN - BRIDGE/STRUCTURE DESIGN
 CIVIL/SITE DESIGN - GIS/GPS - CONSTRUCTION OBSERVATION

PROJECT REFERENCE NO. R-5797	SHEET NO. 20
ROADWAY DESIGN ENGINEER 1/5/2021 13:03:56 EST	HYDRAULICS ENGINEER 1/5/2021 09:12:11 PST
<p>DOCUMENT NOT CONSIDERED FINAL UNLESS ALL SIGNATURES COMPLETED</p>	

-RAB-

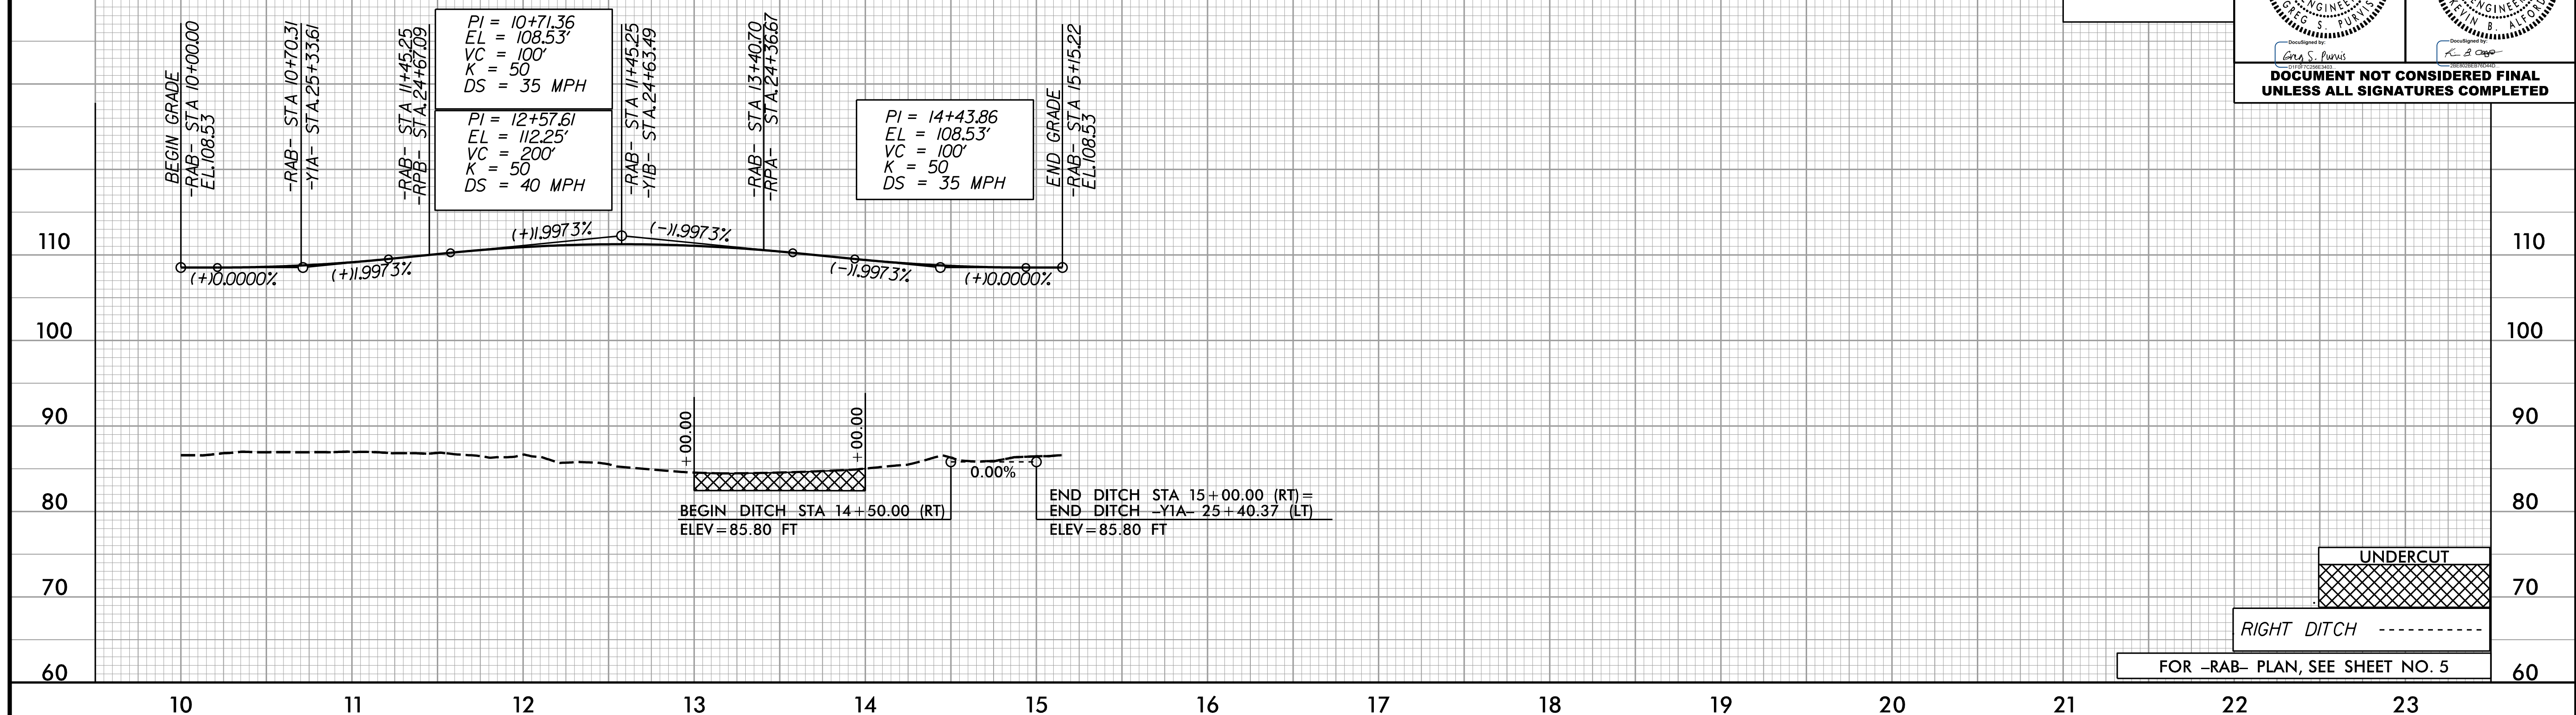

-RCD-

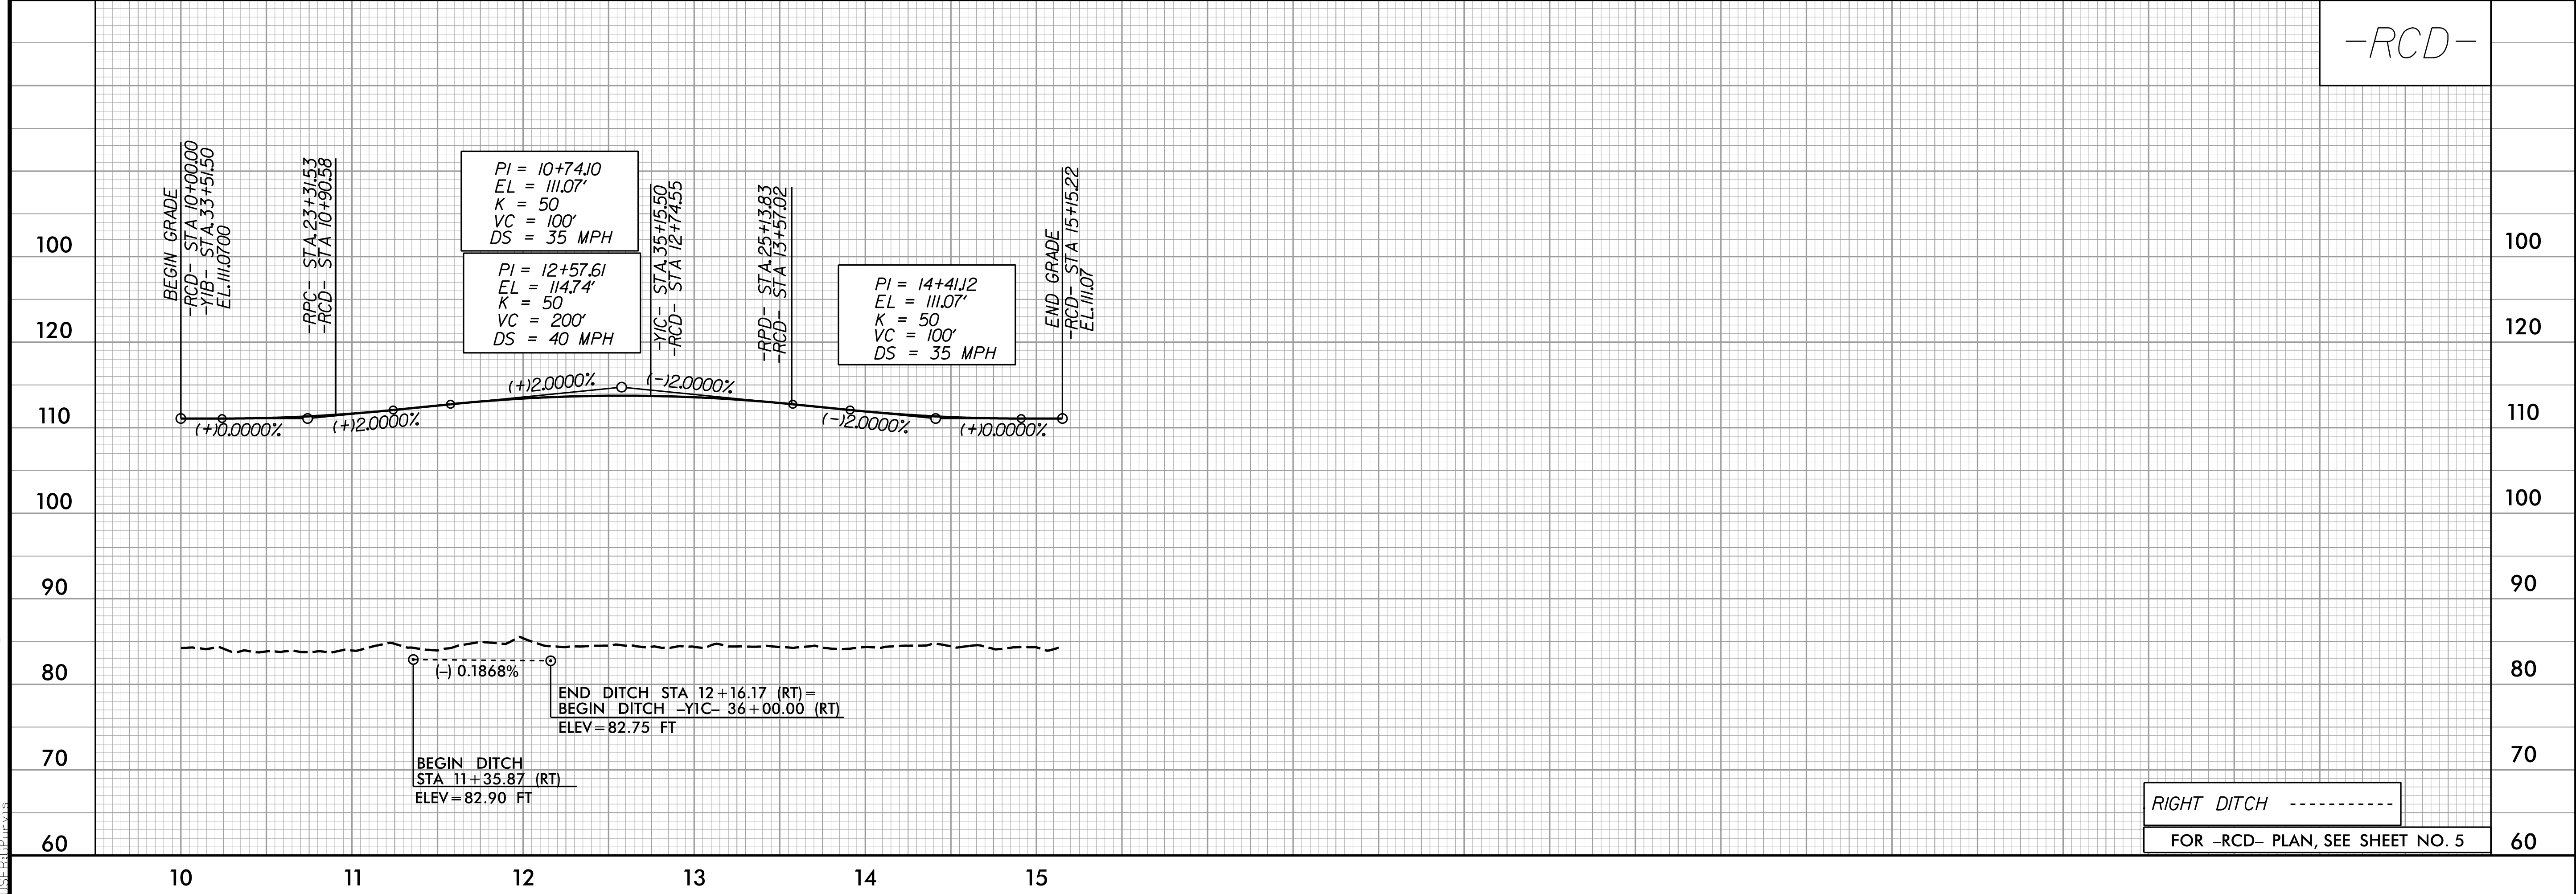

12/9/2020 8:57:57 AM R-5797_Rdy_PSH_20_PFL.dgn