

09/06/99

TIP PROJECT: R-5797

CONTRACT: C204571


\$\$\$\$\$ SYSTEM \$\$\$\$\$\$  
\$\$\$\$\$ DDN \$\$\$\$\$\$  
\$\$\$\$\$ USERNAME \$\$\$\$\$\$

STATE OF NORTH CAROLINA  
DIVISION OF HIGHWAYS


SURVEY CONTROL, EXISTING CENTERLINES,  
RIGHT OF WAY, EASEMENTS AND PROPERTY TIES

**COLUMBUS COUNTY**

STATE	STATE PROJECT REFERENCE NO.	SHEET NO.	TOTAL SHEETS
N.C.	R-5797	RW01	17
STATE PROJ. NO.	F.A. PROJ. NO.	DESCRIPTION	
44997.2.1	NHPP-0074(215)	ROW/UTIL.	

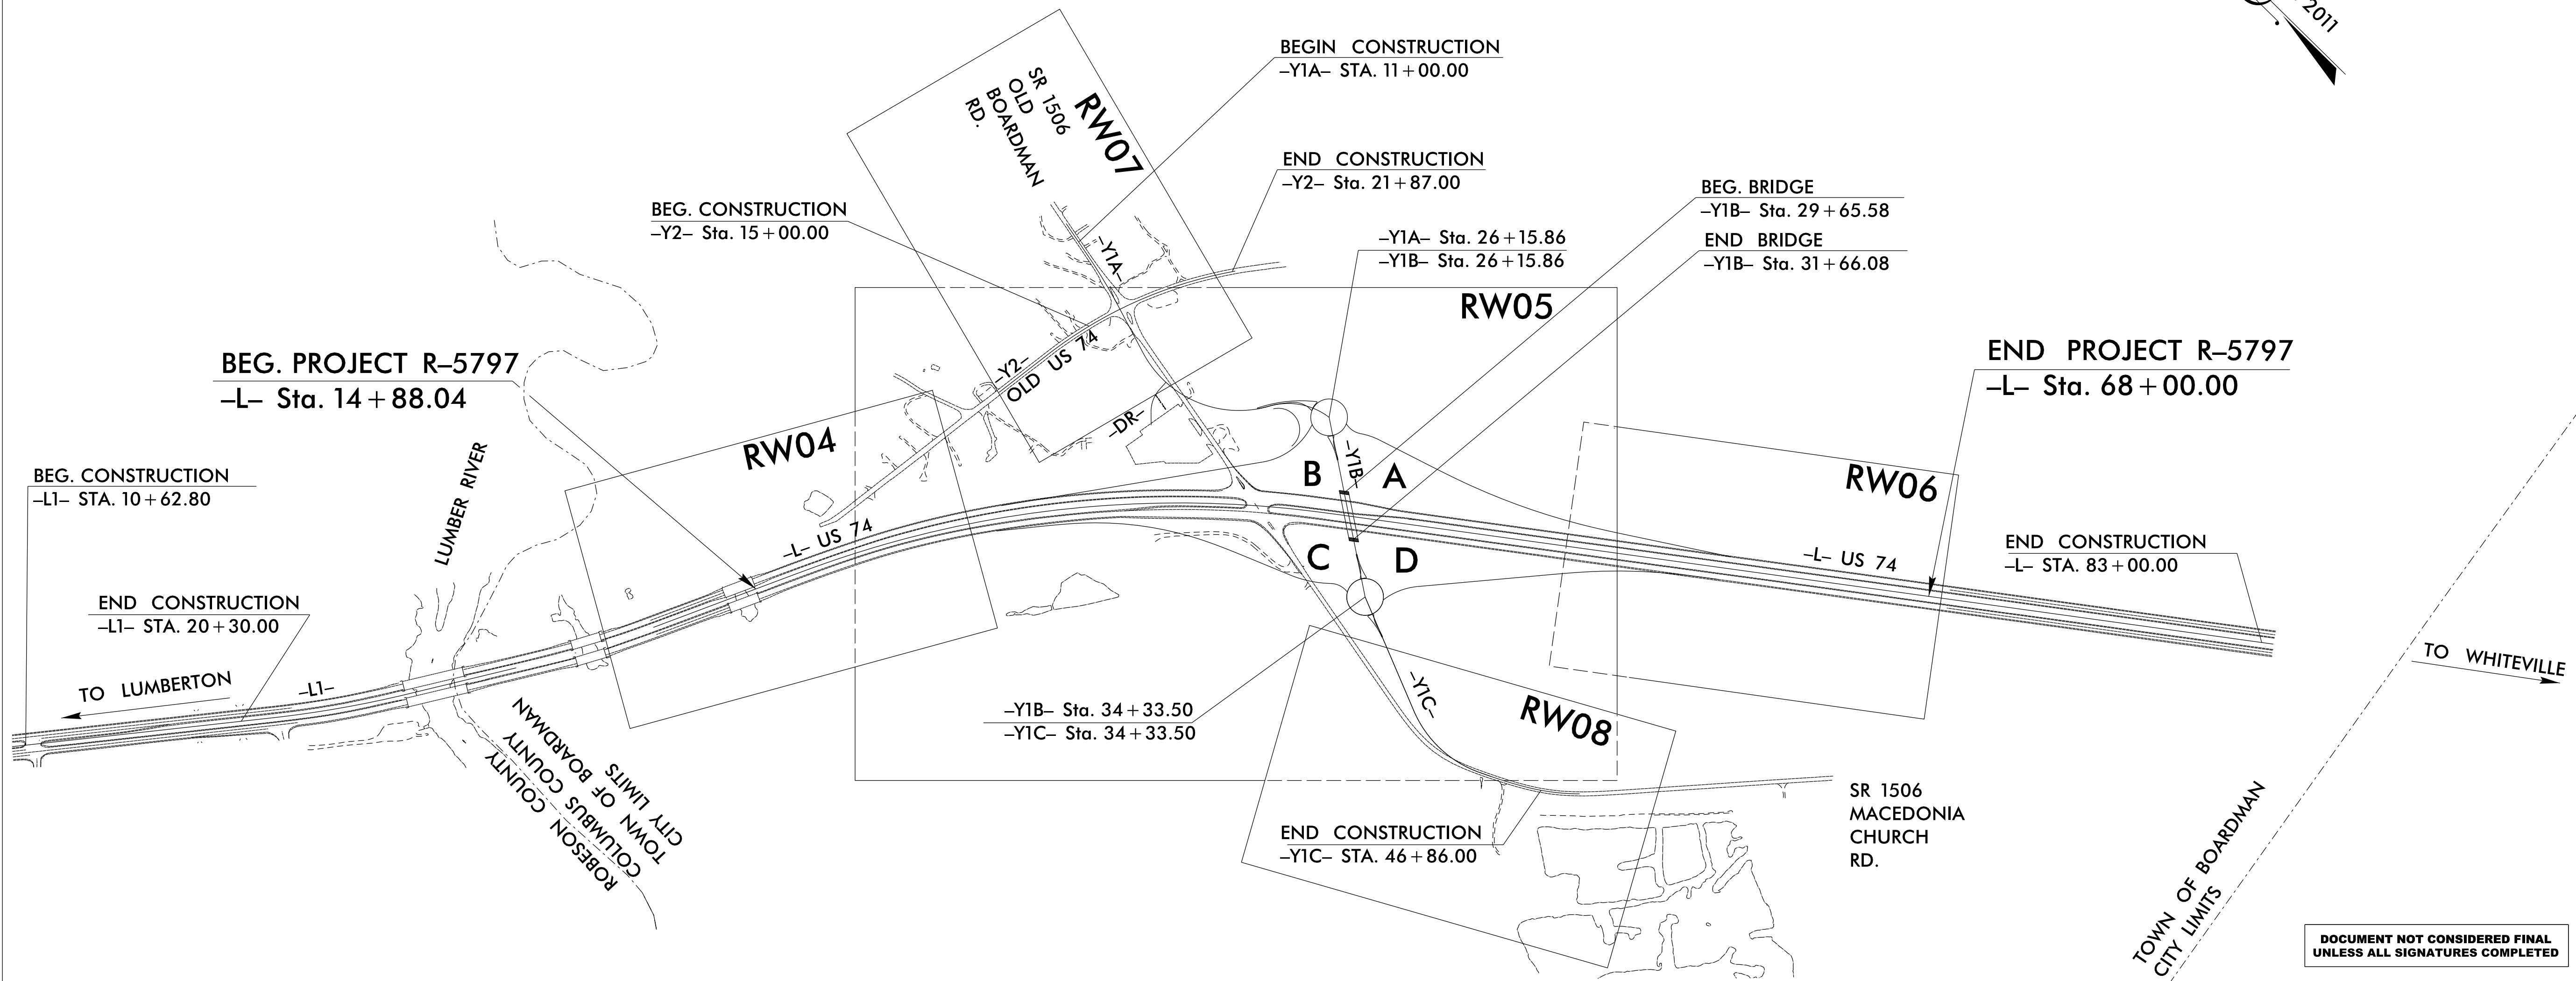

DOCUMENT NOT CONSIDERED FINAL  
UNLESS ALL SIGNATURES COMPLETED

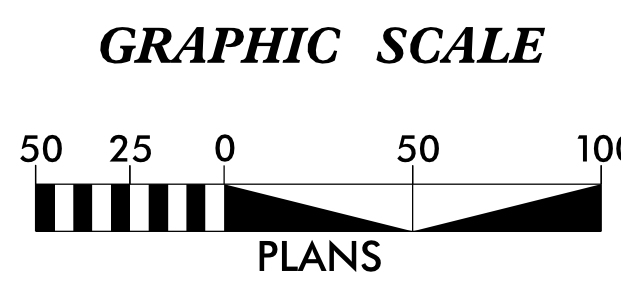

**DATUM DESCRIPTION**

THE LOCALIZED COORDINATE SYSTEM DEVELOPED FOR THIS PROJECT IS BASED ON THE STATE PLANE COORDINATES ESTABLISHED BY NCDOT GPS MONUMENT "R-5797-4" WITH NAD 83/NA2011 STATE PLANE GRID COORDINATES OF NORTHING: 252670.283(ft) EASTING: 2011601.474(ft) ELEVATION: 83.899(ft)

THE AVERAGE COMBINED GRID FACTOR USED ON THIS PROJECT (GROUND TO GRID) IS: 0.09999718048

THE N.C. LAMBERT GRID BEARING AND ALL LINEAR DIMENSIONS ARE LOCALIZED HORIZONTAL DISTANCES

VERTICAL DATUM USED IS NAVD 88

Prepared in the Office of:

**DIVISION OF HIGHWAYS  
LOCATION AND SURVEYS  
DIVISION 6 FIELD OFFICE  
4834 US HWY 301 S  
HOPE MILLS, NC 28348**

2018 STANDARD SPECIFICATIONS

**RIGHT OF WAY DATE:**  
10/31/2018

**LETTING DATE:**  
04/20/2021

PROFESSIONAL LAND SURVEYOR



Drawn/Signed by:  
*John E. Kaukola Jr.*  
SIGNATURE:

Date:  
3/4/2021

