
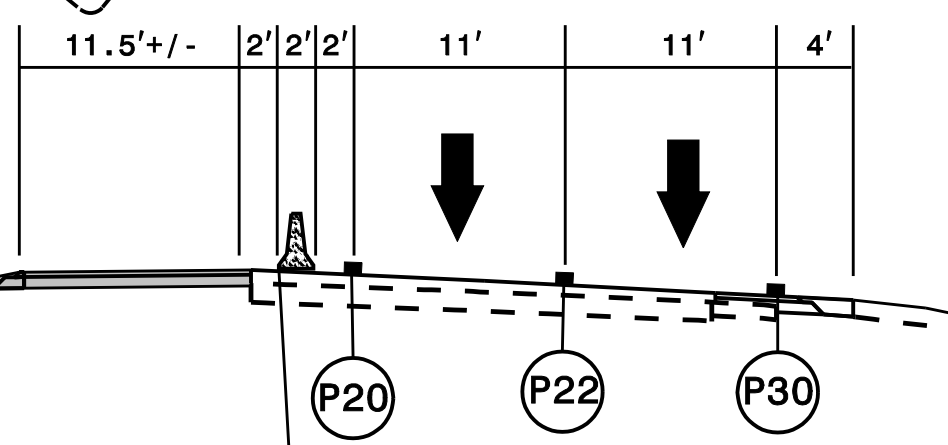


MATCHLINE SEE SHEET TMP-9

MATCHLINE SEE SHEET TMP-11

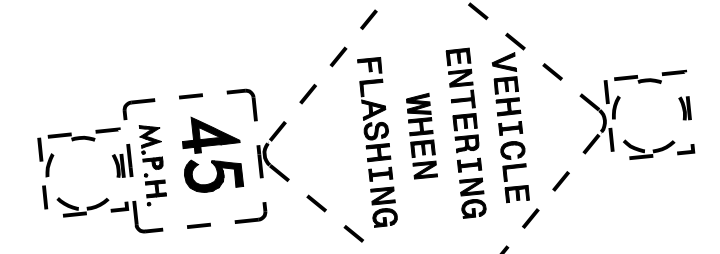

PORTABLE CONCRETE BARRIER

STA. 34+00 +/- -L- SECTION F-F

EXISTING PAVEMENT MARKINGS

ALL PAVEMENT MARKINGS ARE EXISTING OR FROM PREVIOUS PHASE UNLESS OTHERWISE NOTED. ALL TEMPORARY LANE WIDTHS ARE 11' UNLESS OTHERWISE NOTED.



TEMPORARY CRASH CUSHION

DOCUMENT NOT CONSIDERED FINAL UNLESS ALL SIGNATURES COMPLETED

PLAN PREPARED IN THE OFFICE OF:

PROGRESSIVE DESIGN GROUP, INC.

ENGINEERS • CONSULTANTS

APPROVED: _____ DATE: 02/03/21

SEAL

TRANSPORTATION MANAGEMENT PLAN PHASE II DETAILS