


PROJECT REFERENCE NO.	SHEET NO.
R-5797	EC-II/CONST.2B-1
RW SHEET NO.	
ROADWAY DESIGN ENGINEER	HYDRAULICS ENGINEER

8/17/99

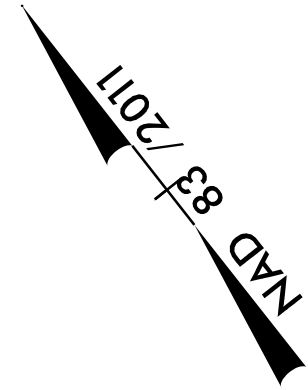


POT Sta. 10+00.00

**BEGIN CONSTRUCTION R-5797**  
-L1- POT STA. 10+62.80

**END CONSTRUCTION R-5797**  
-L1- POT STA. 20+30.00

PC Sta. 21+66.13

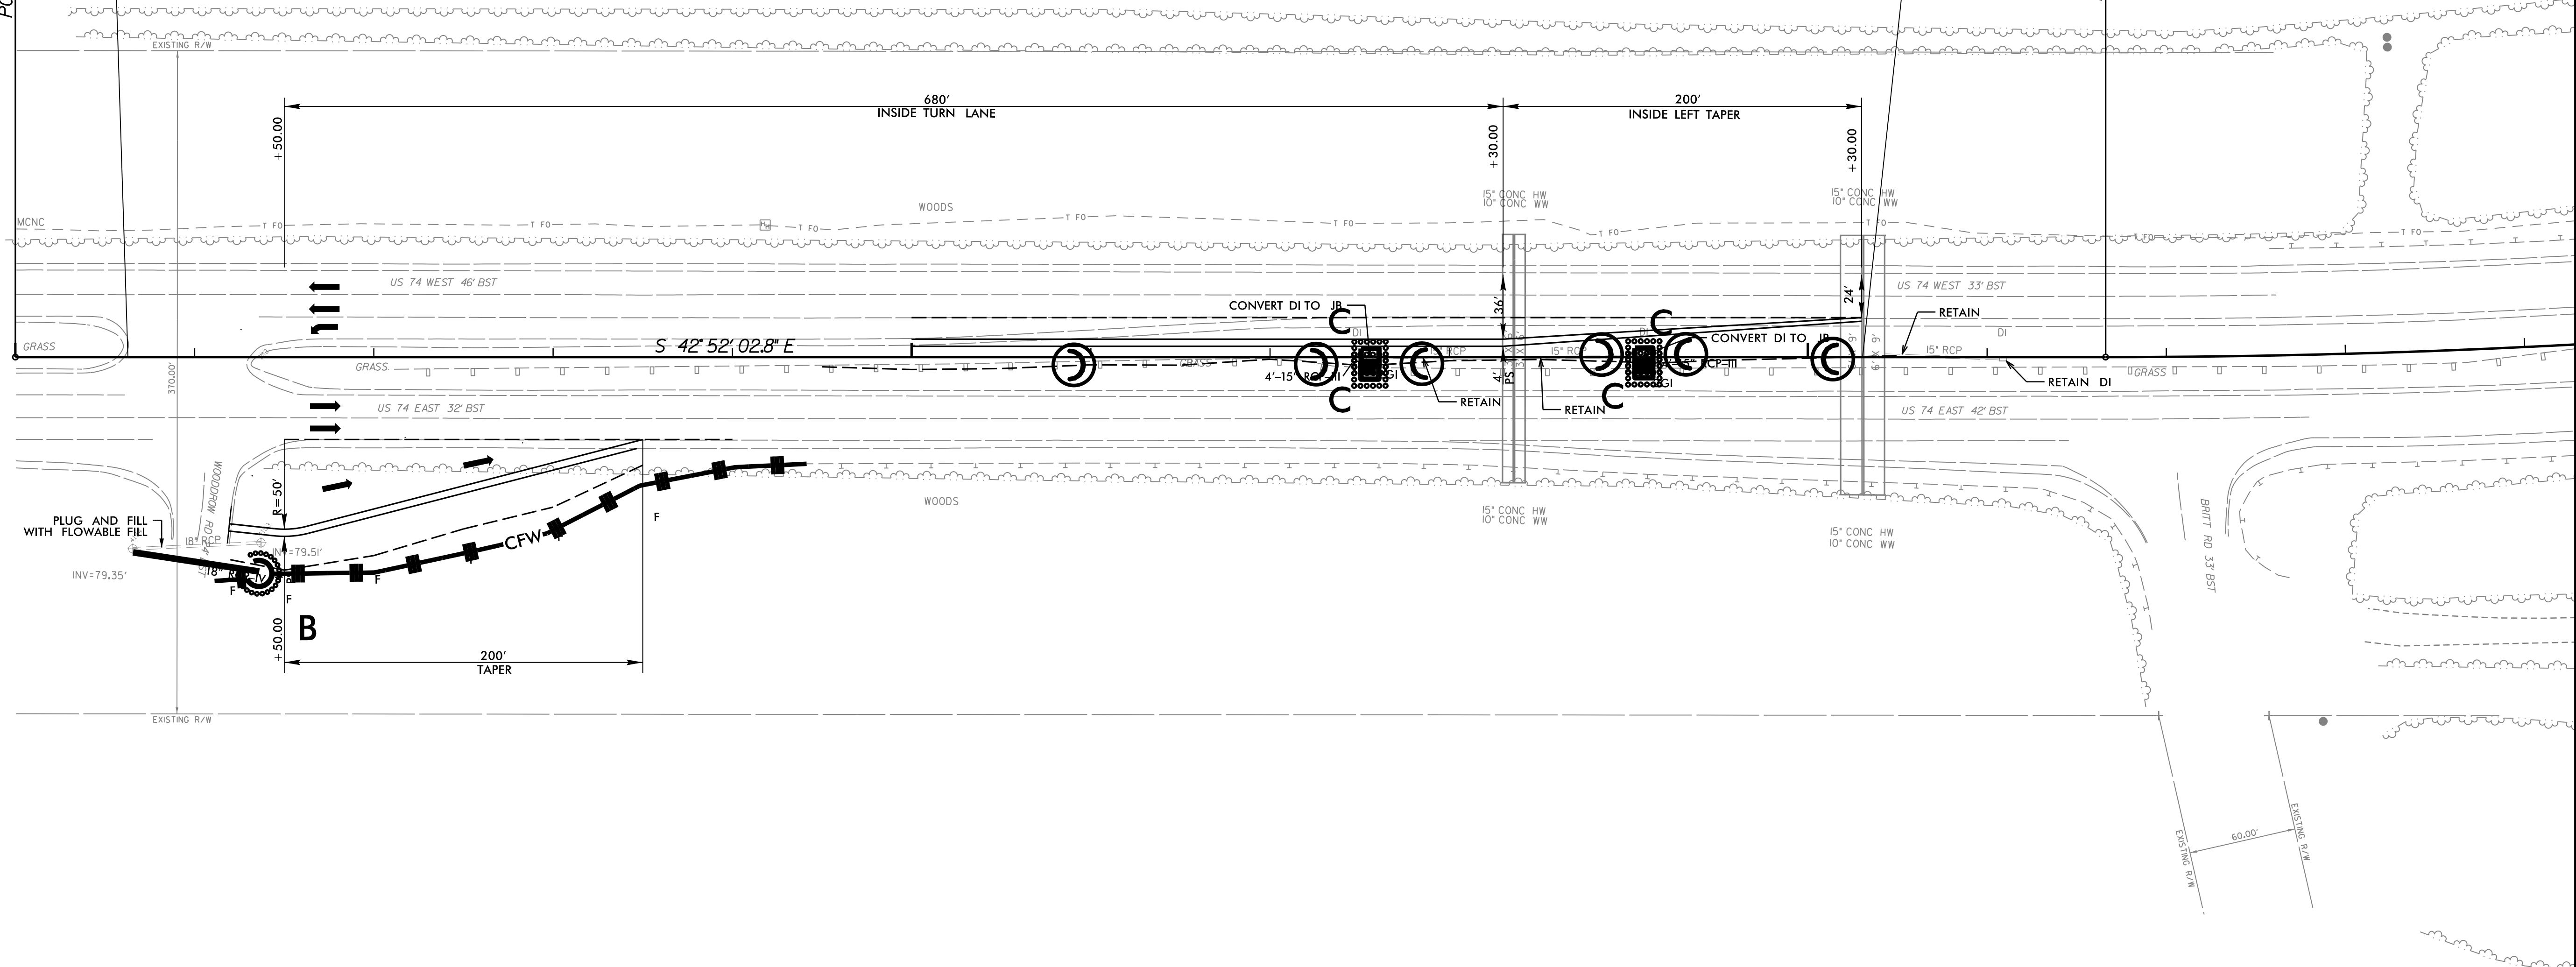

REVISIONS