


PROJECT REFERENCE NO. R-5797	SHEET NO. EC-13/CONST.4
R/W SHEET NO.	
ROADWAY DESIGN ENGINEER	HYDRAULICS ENGINEER

8/17/99
 REVISIONS
 10/22/2009 EC_Final_PSH_04.dgn
 11/25/2009

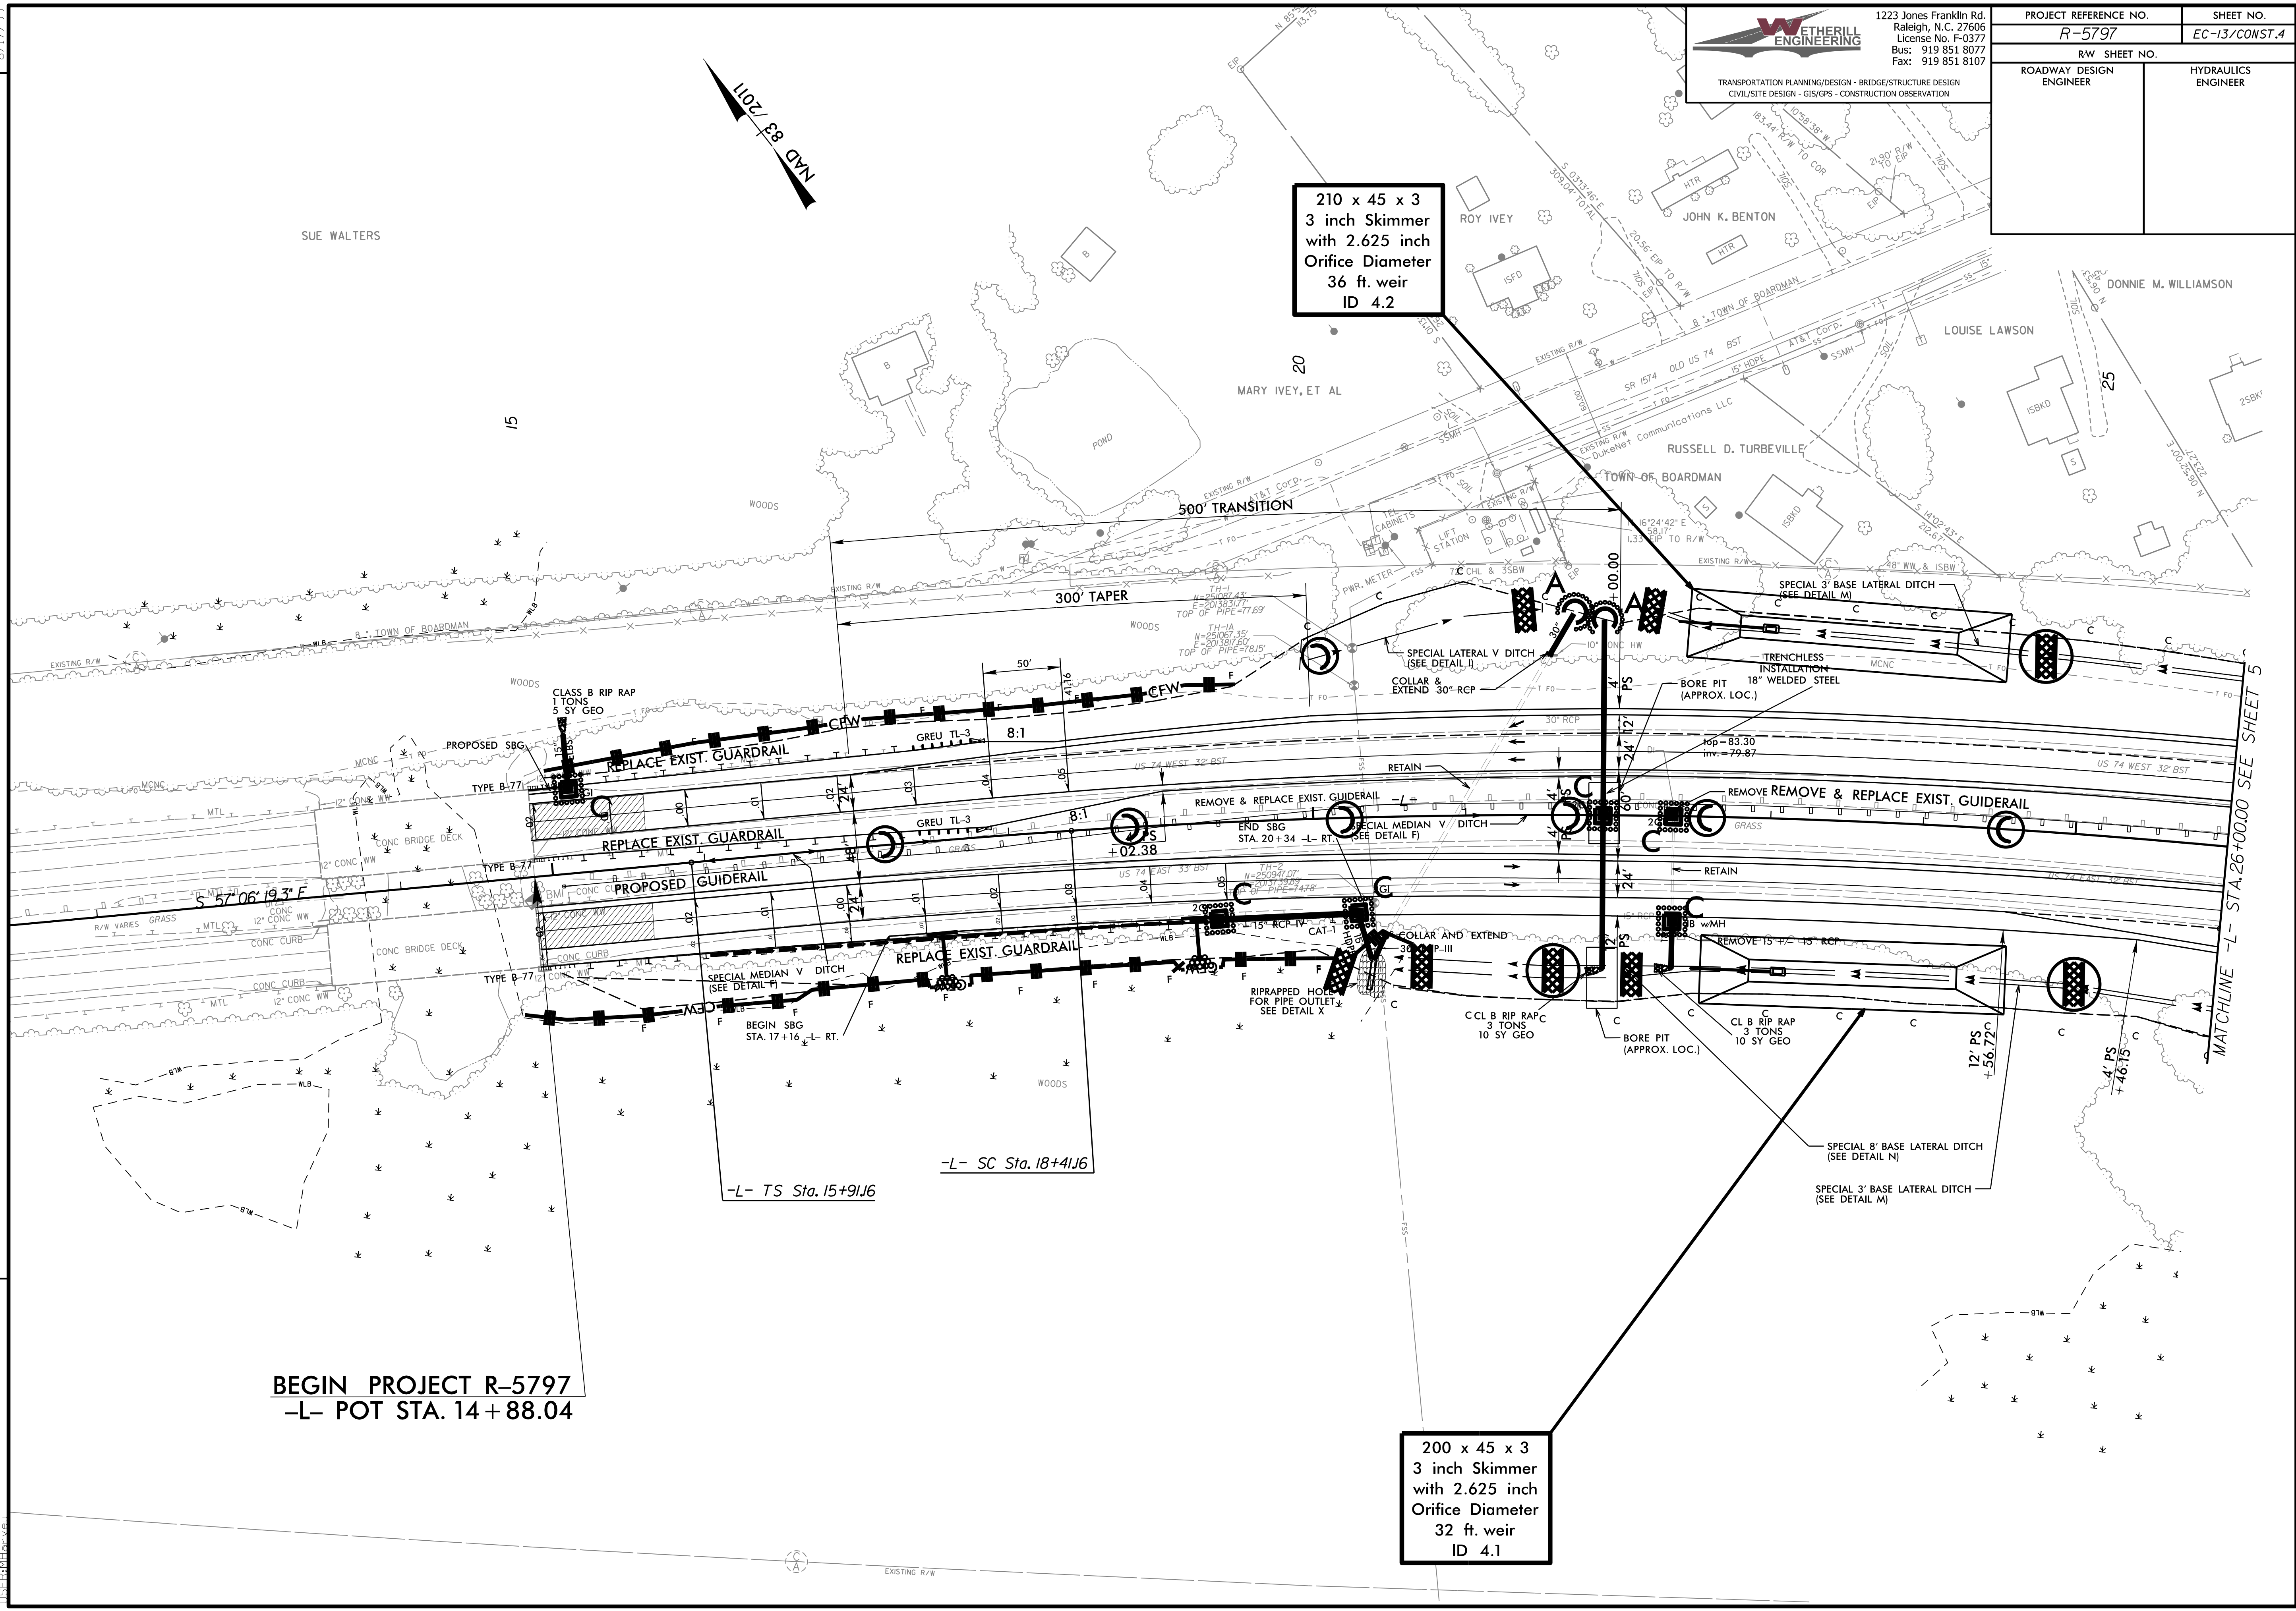

210 x 45 x 3
 3 inch Skimmer
 with 2.625 inch
 Orifice Diameter
 36 ft. weir
 ID 4.2

200 x 45 x 3
 3 inch Skimmer
 with 2.625 inch
 Orifice Diameter
 32 ft. weir
 ID 4.1

BEGIN PROJECT R-5797
-L- POT STA. 14+88.04

-L- TS Sta. 15+91.16

-L- SC Sta. 18+41.16

MATCHLINE -L- STA. 26+00.00 SEE SHEET 5