


PROJECT REFERENCE NO.	SHEET NO.
R-5797	EC-16/CONST.7
RW SHEET NO.	HYDRAULICS ENGINEER
ROADWAY DESIGN ENGINEER	

REVISIONS

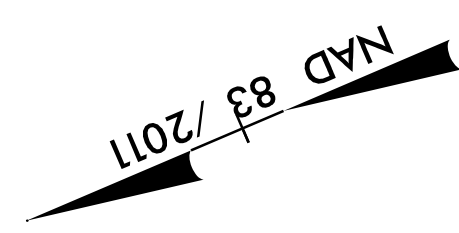

**BEGIN CONSTRUCTION**  
 -Y1A- POT STA. 11+00.00

-Y1A- PC Sta. 11+83.19

-Y1A- PT Sta. 14+33.20  
 S 25° 32' 22.6" W

-Y2- PC Sta. 12+78.86

-Y1A- POT Sta. 14+52.31  
 -Y2- POC Sta. 16+56.75

**BEGIN 2' 6" CURB AND GUTTER LT & RT**  
 +57.31  
 JAMES P. MASON, ET UX

**BEGIN CONST.**  
 -Y2- POC STA. 15+00.00

-Y1A- PC Sta. 16+71.88  
 SPECIAL 2' BASE DITCH (SEE DETAIL R)

**END MILLING & CURB & GUTTER RT**  
 -Y2- PC STA. 19+20.13

-Y2- PT Sta. 21+77.02  
 S 47° 22' 20.4" E

-Y2- POT Sta. 21+99.99

**END CONST.**  
 -Y2- POT STA. 21+87.00

MATCHLINE -Y1A- STA. 18+00.00 SEE SHEET 5