





1223 Jones Franklin Rd.
 Raleigh, N.C. 27606
 License No. F-0377
 Bus: 919 851 8077
 Fax: 919 851 8107

PROJECT REFERENCE NO.	SHEET NO.
R-5797	EC-17/CONST.B
RW SHEET NO.	
ROADWAY DESIGN ENGINEER	HYDRAULICS ENGINEER



TRANSPORTATION PLANNING/DESIGN - BRIDGE/STRUCTURE DESIGN
 CIVIL/SITE DESIGN - GIS/GPS - CONSTRUCTION OBSERVATION

REVISIONS

125 x 40 x 3
 2 inch Skimmer
 with 2.0 inch
 Orifice Diameter
 19 ft. weir
 ID 8.1

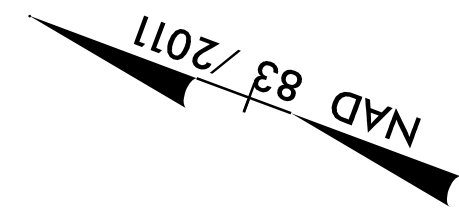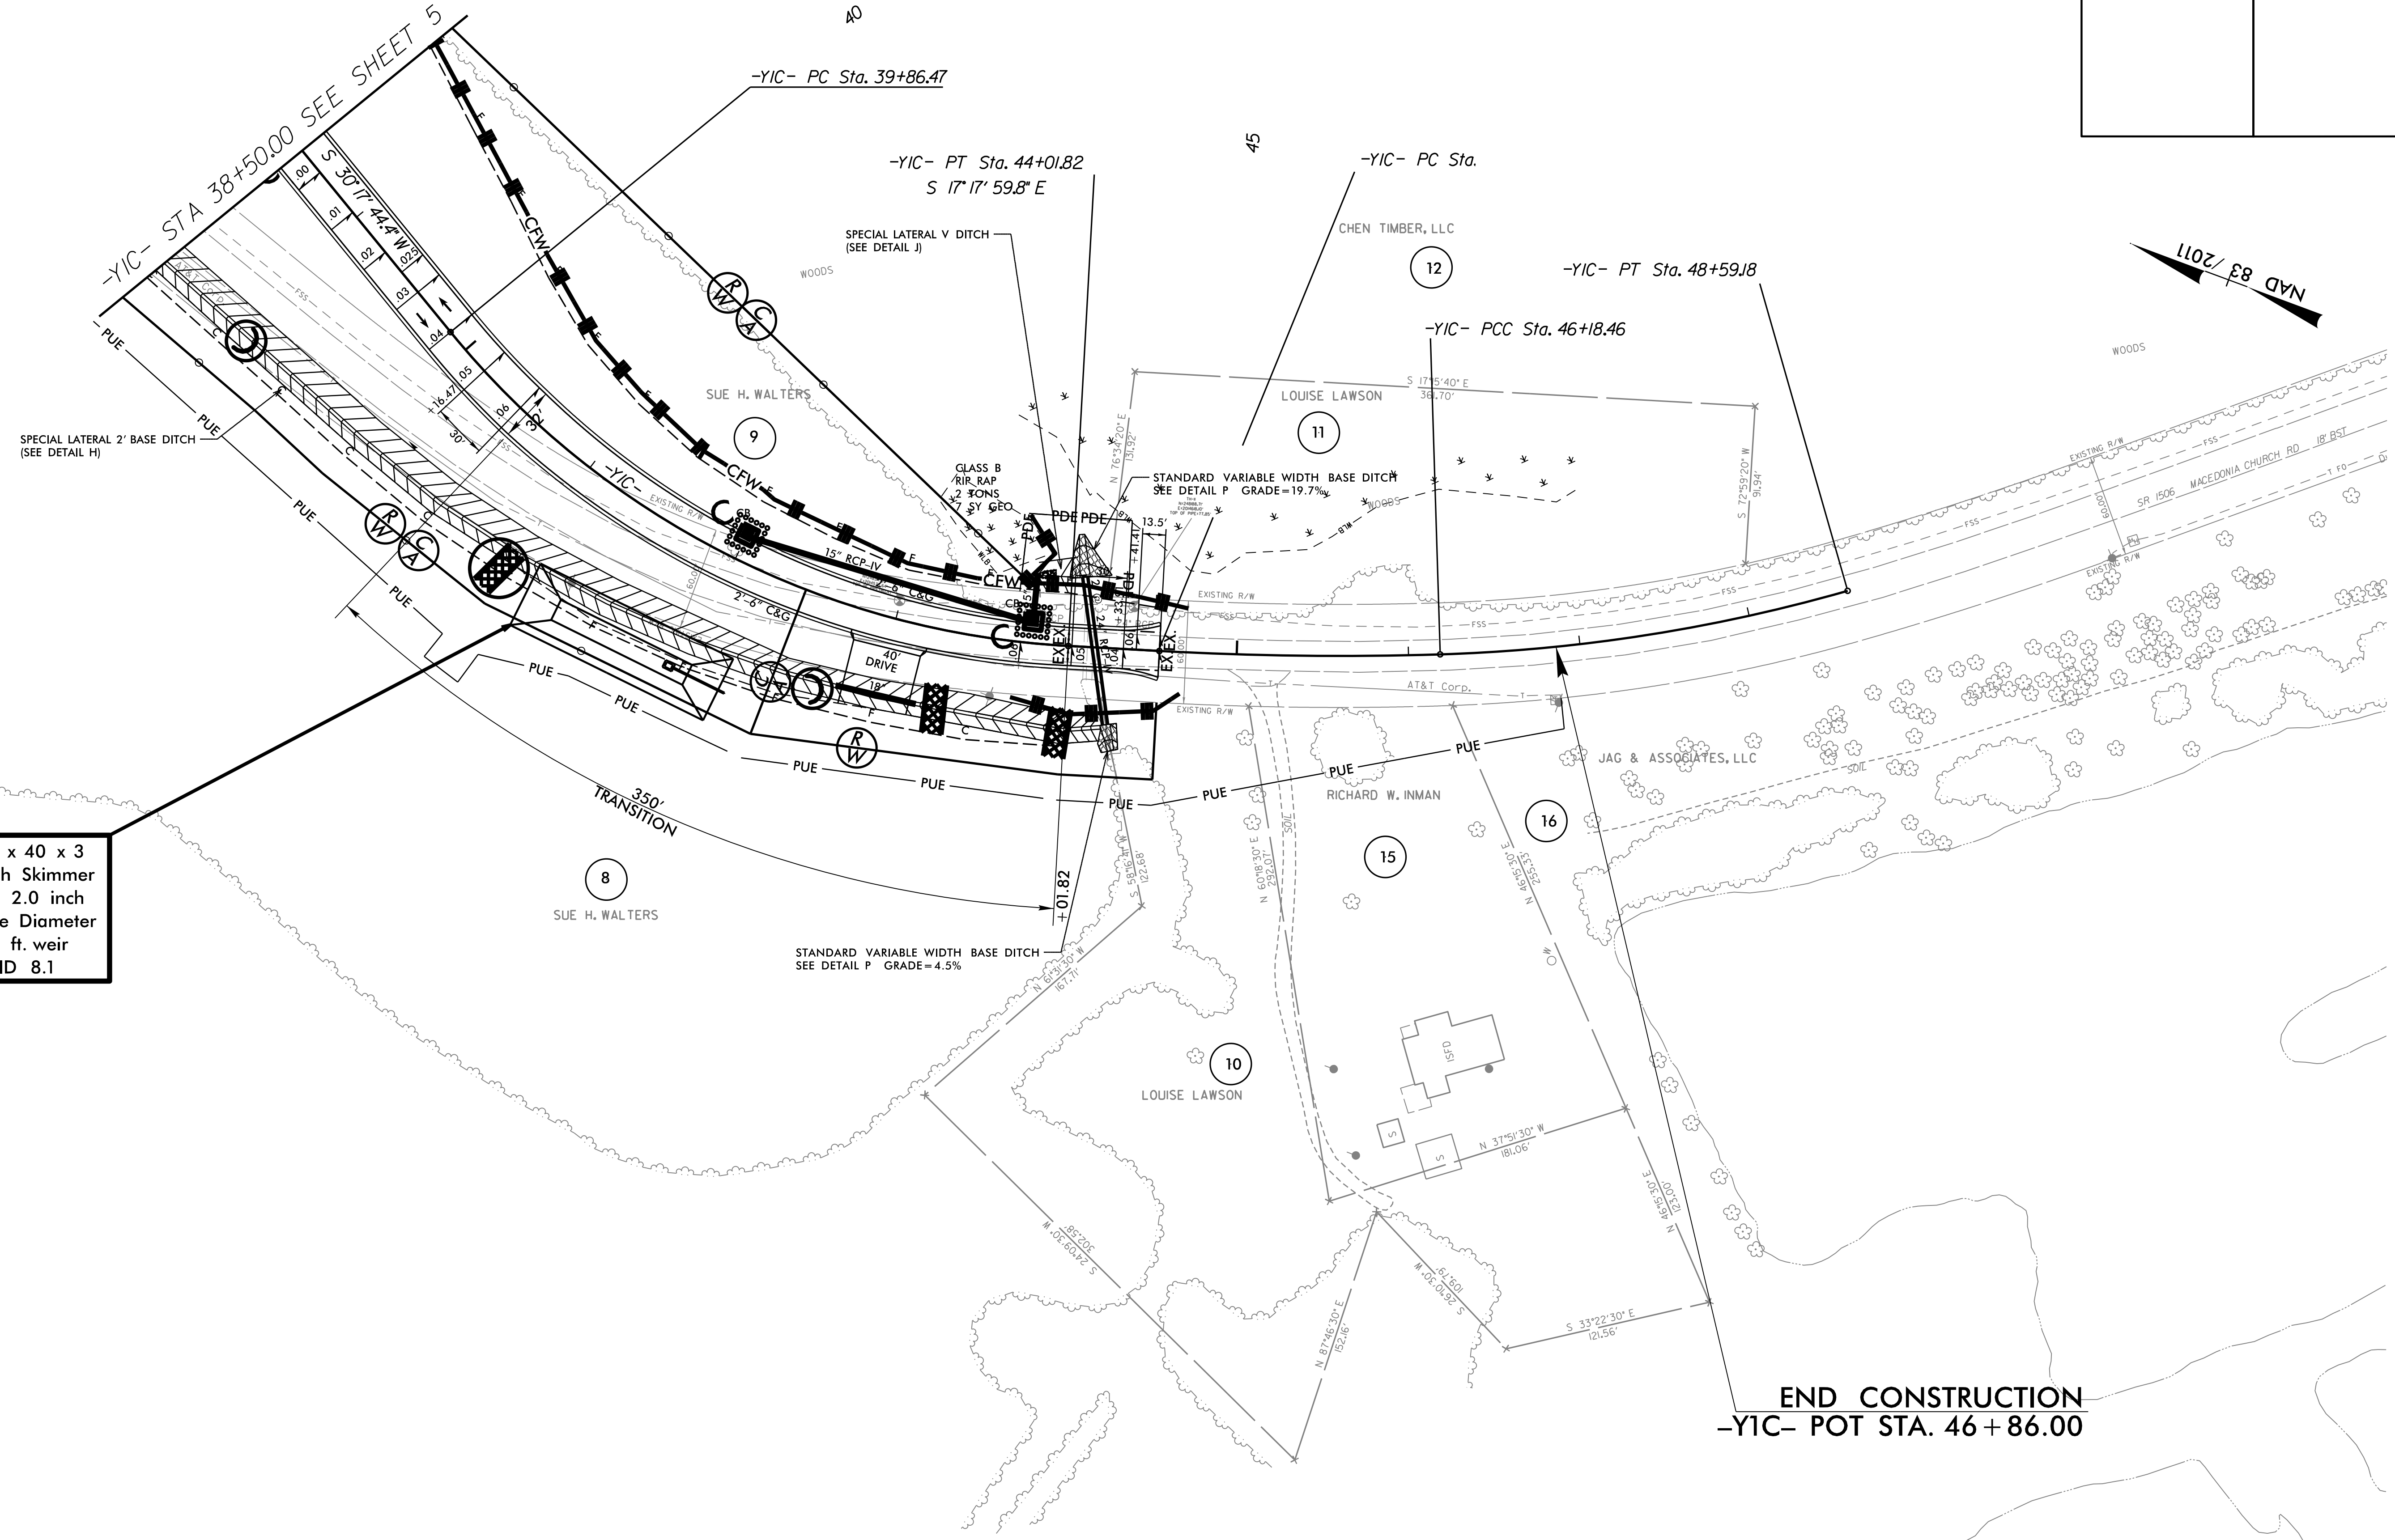

END CONSTRUCTION
 -YIC- POT STA. 46 + 86.00

 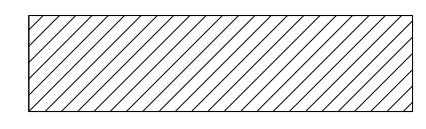

8/17/99

10/22/2020 EC_final_PSH_08.dgn
 USER:mlh