


SIGN NUMBER: 301
 TYPE: D
 QUANTITY: 1
 SIGN WIDTH: 5'-6"
 HEIGHT: 1'-6"
 TOTAL AREA: 8.3 Sq.Ft.
 BORDER TYPE: FLUSH
 RECESS: 0"
 WIDTH: 0.75"
 RADII: 3"
 NO. Z BARS: LENGTH:

BACKG COLOR: Green		COPY COLOR: White		
SYMBOL	X	Y	WID	HT
ALTRFD	6.7	3.6	18.5	18.7

DESIGN BY: PDG
 PROJECT ID: R-5797
 CHECKED BY:
 DIV: -
 DATE: Jan 14, 2020

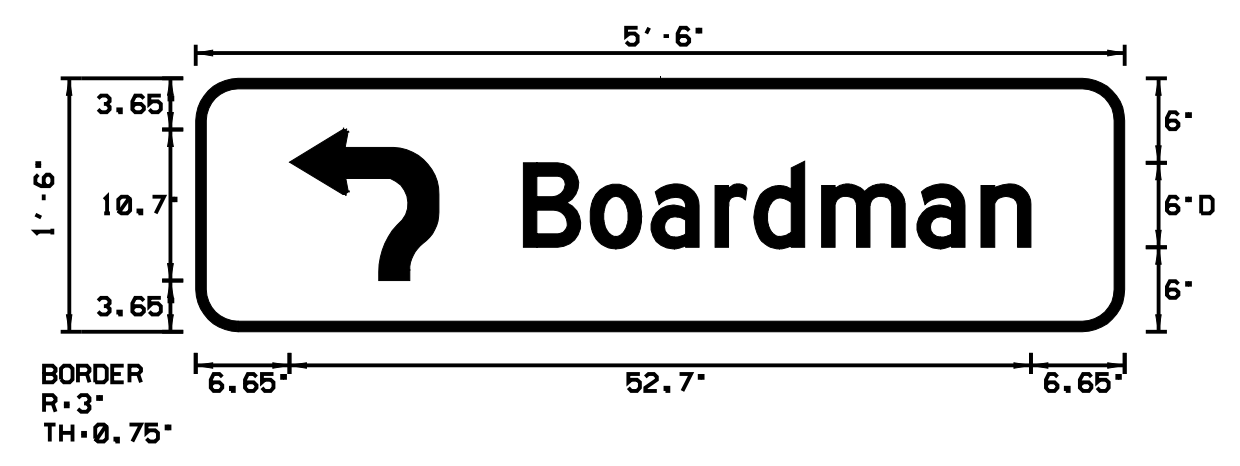

USE NOTES:
 1. Legend and border(except those that are colored black) shall be direct applied Grade C sheeting.
 2. Background shall be Grade C reflective sheeting.
 3. Shields; A, B, and C type arrows shall be on 0.032" (0.8mm) aluminum and demountable.

LETTER POSITIONS

Letter spacings are to start of next letter


Series/Size	Text Length
0.2000	36.1

FILENAME: R-5797.sign designs
 NORTH CAROLINA D.O.T. SIGN DETAIL

SIGN NUMBER: 303
 TYPE: D
 QUANTITY: 1
 SIGN WIDTH: 6'-0"
 HEIGHT: 2'-6"
 TOTAL AREA: 15.0 Sq.Ft.
 BORDER TYPE: FLUSH
 RECESS: 0"
 WIDTH: 0.75"
 RADII: 3"
 NO. Z BARS: LENGTH:

BACKG COLOR: Green		COPY COLOR: White		
SYMBOL	X	Y	WID	HT
ALTRFD	7.4	11.1	6	9
ALTRFD	51.5	3.9	6	9

DESIGN BY: PDG
 PROJECT ID: R-5797
 CHECKED BY:
 DIV: -
 DATE: Jan 14, 2020

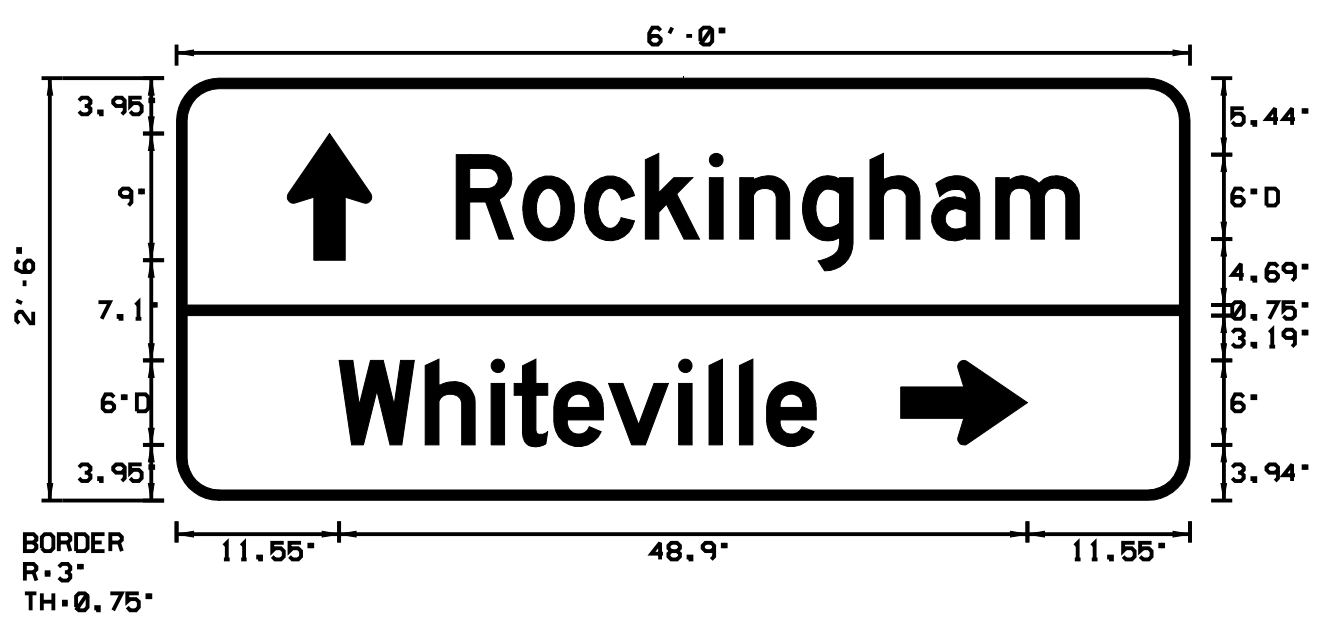

USE NOTES:
 1. Legend and border(except those that are colored black) shall be direct applied Grade C sheeting.
 2. Background shall be Grade C reflective sheeting.
 3. Shields; A, B, and C type arrows shall be on 0.032" (0.8mm) aluminum and demountable.

LETTER POSITIONS

Letter spacings are to start of next letter


Series/Size	Text Length
0.2000	41.3
0.2000	33.9

FILENAME: R-5797.sign designs
 NORTH CAROLINA D.O.T. SIGN DETAIL

SIGN NUMBER: 302
 TYPE: D
 QUANTITY: 1
 SIGN WIDTH: 5'-0"
 HEIGHT: 1'-6"
 TOTAL AREA: 7.5 Sq.Ft.
 BORDER TYPE: FLUSH
 RECESS: 0"
 WIDTH: 0.75"
 RADII: 3"
 NO. Z BARS: LENGTH:

BACKG COLOR: Green		COPY COLOR: White		
SYMBOL	X	Y	WID	HT
ALTRFD	6	4.5	6	9

DESIGN BY: PDG
 PROJECT ID: R-5797
 CHECKED BY:
 DIV: -
 DATE: Jan 16, 2020

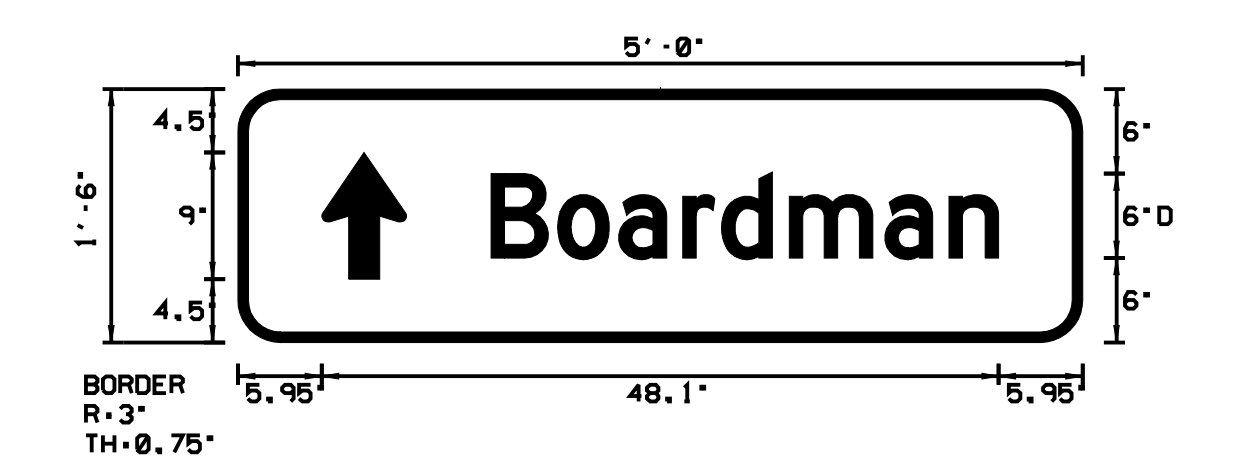

USE NOTES:
 1. Legend and border(except those that are colored black) shall be direct applied Grade C sheeting.
 2. Background shall be Grade C reflective sheeting.
 3. Shields; A, B, and C type arrows shall be on 0.032" (0.8mm) aluminum and demountable.

LETTER POSITIONS

Letter spacings are to start of next letter


Series/Size	Text Length
0.2000	36.1

FILENAME: R-5797.sign designs
 NORTH CAROLINA D.O.T. SIGN DETAIL

SIGN NUMBER: 304
 TYPE: D
 QUANTITY: 1
 SIGN WIDTH: 5'-0"
 HEIGHT: 2'-6"
 TOTAL AREA: 12.5 Sq.Ft.
 BORDER TYPE: FLUSH
 RECESS: 0"
 WIDTH: 0.75"
 RADII: 3"
 NO. Z BARS: LENGTH:

BACKG COLOR: Green		COPY COLOR: White		
SYMBOL	X	Y	WID	HT
ALTRFD	5.4	18.7	6	9
ALTRFD	46.4	4.1	6	9

DESIGN BY: PDG
 PROJECT ID: R-5797
 CHECKED BY:
 DIV: -
 DATE: Jan 14, 2020

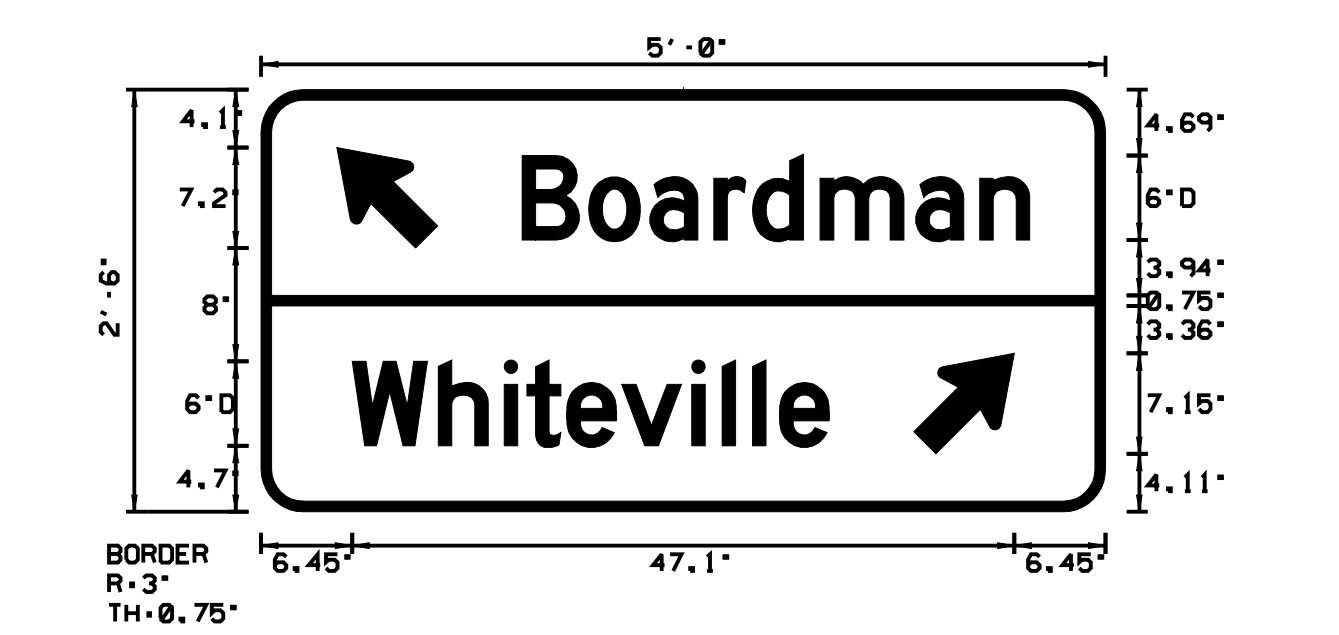

USE NOTES:
 1. Legend and border(except those that are colored black) shall be direct applied Grade C sheeting.
 2. Background shall be Grade C reflective sheeting.
 3. Shields; A, B, and C type arrows shall be on 0.032" (0.8mm) aluminum and demountable.

LETTER POSITIONS

Letter spacings are to start of next letter

Series/Size	Text Length
0.2000	36.1
0.2000	33.9

FILENAME: R-5797.sign designs
 NORTH CAROLINA D.O.T. SIGN DETAIL

DOCUMENT NOT CONSIDERED FINAL
 UNLESS ALL SIGNATURES COMPLETED

PLAN PREPARED IN THE OFFICE OF:

PROGRESSIVE
 DESIGN GROUP, INC.

ENGINEERS • CONSULTANTS

APPROVED: *Jim Arty* DATE: 3/10/2020

SEAL

SIGNING PLAN
 TYPE D SIGN DESIGNS