


5/14/99

NOTE:  
DUCTILE IRON SEWER PIPE FITTINGS  
SHALL BE PAID FOR PER POUND

SUE WALTERS  
DB 526 PG 492


UTILITY CONSTRUCTION PLANS

FINAL DESIGN  
RELEASE  
FOR CONSTRUCTION

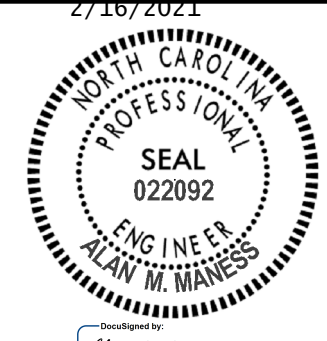PROJECT REFERENCE NO.	R-5797	SHEET NO.	UC-4
DESIGNED BY:	SLK		
DRAWN BY:	SLK		
CHECKED BY:	DBC		
APPROVED BY:	DBC		
REVISED:		NORTH CAROLINA DEPARTMENT OF TRANSPORTATION UTILITIES ENGINEERING SEC. PHONE: (919) 707-6690 FAX: (919) 250-4151	
TRANSPORTATION PLANNING/DESIGN - BRIDGE/STRUCTURE DESIGN CIVIL/SITE DESIGN - GIS/GPS - CONSTRUCTION OBSERVATION		1223 Jones Franklin Rd. Raleigh, N.C. 27606 License No. F-0377 Bus: 919 851 8077 Fax: 919 851 8107	

REVISIONS


MATCHLINE -L- STA. 26+00.00 SEE SHEET UC-4

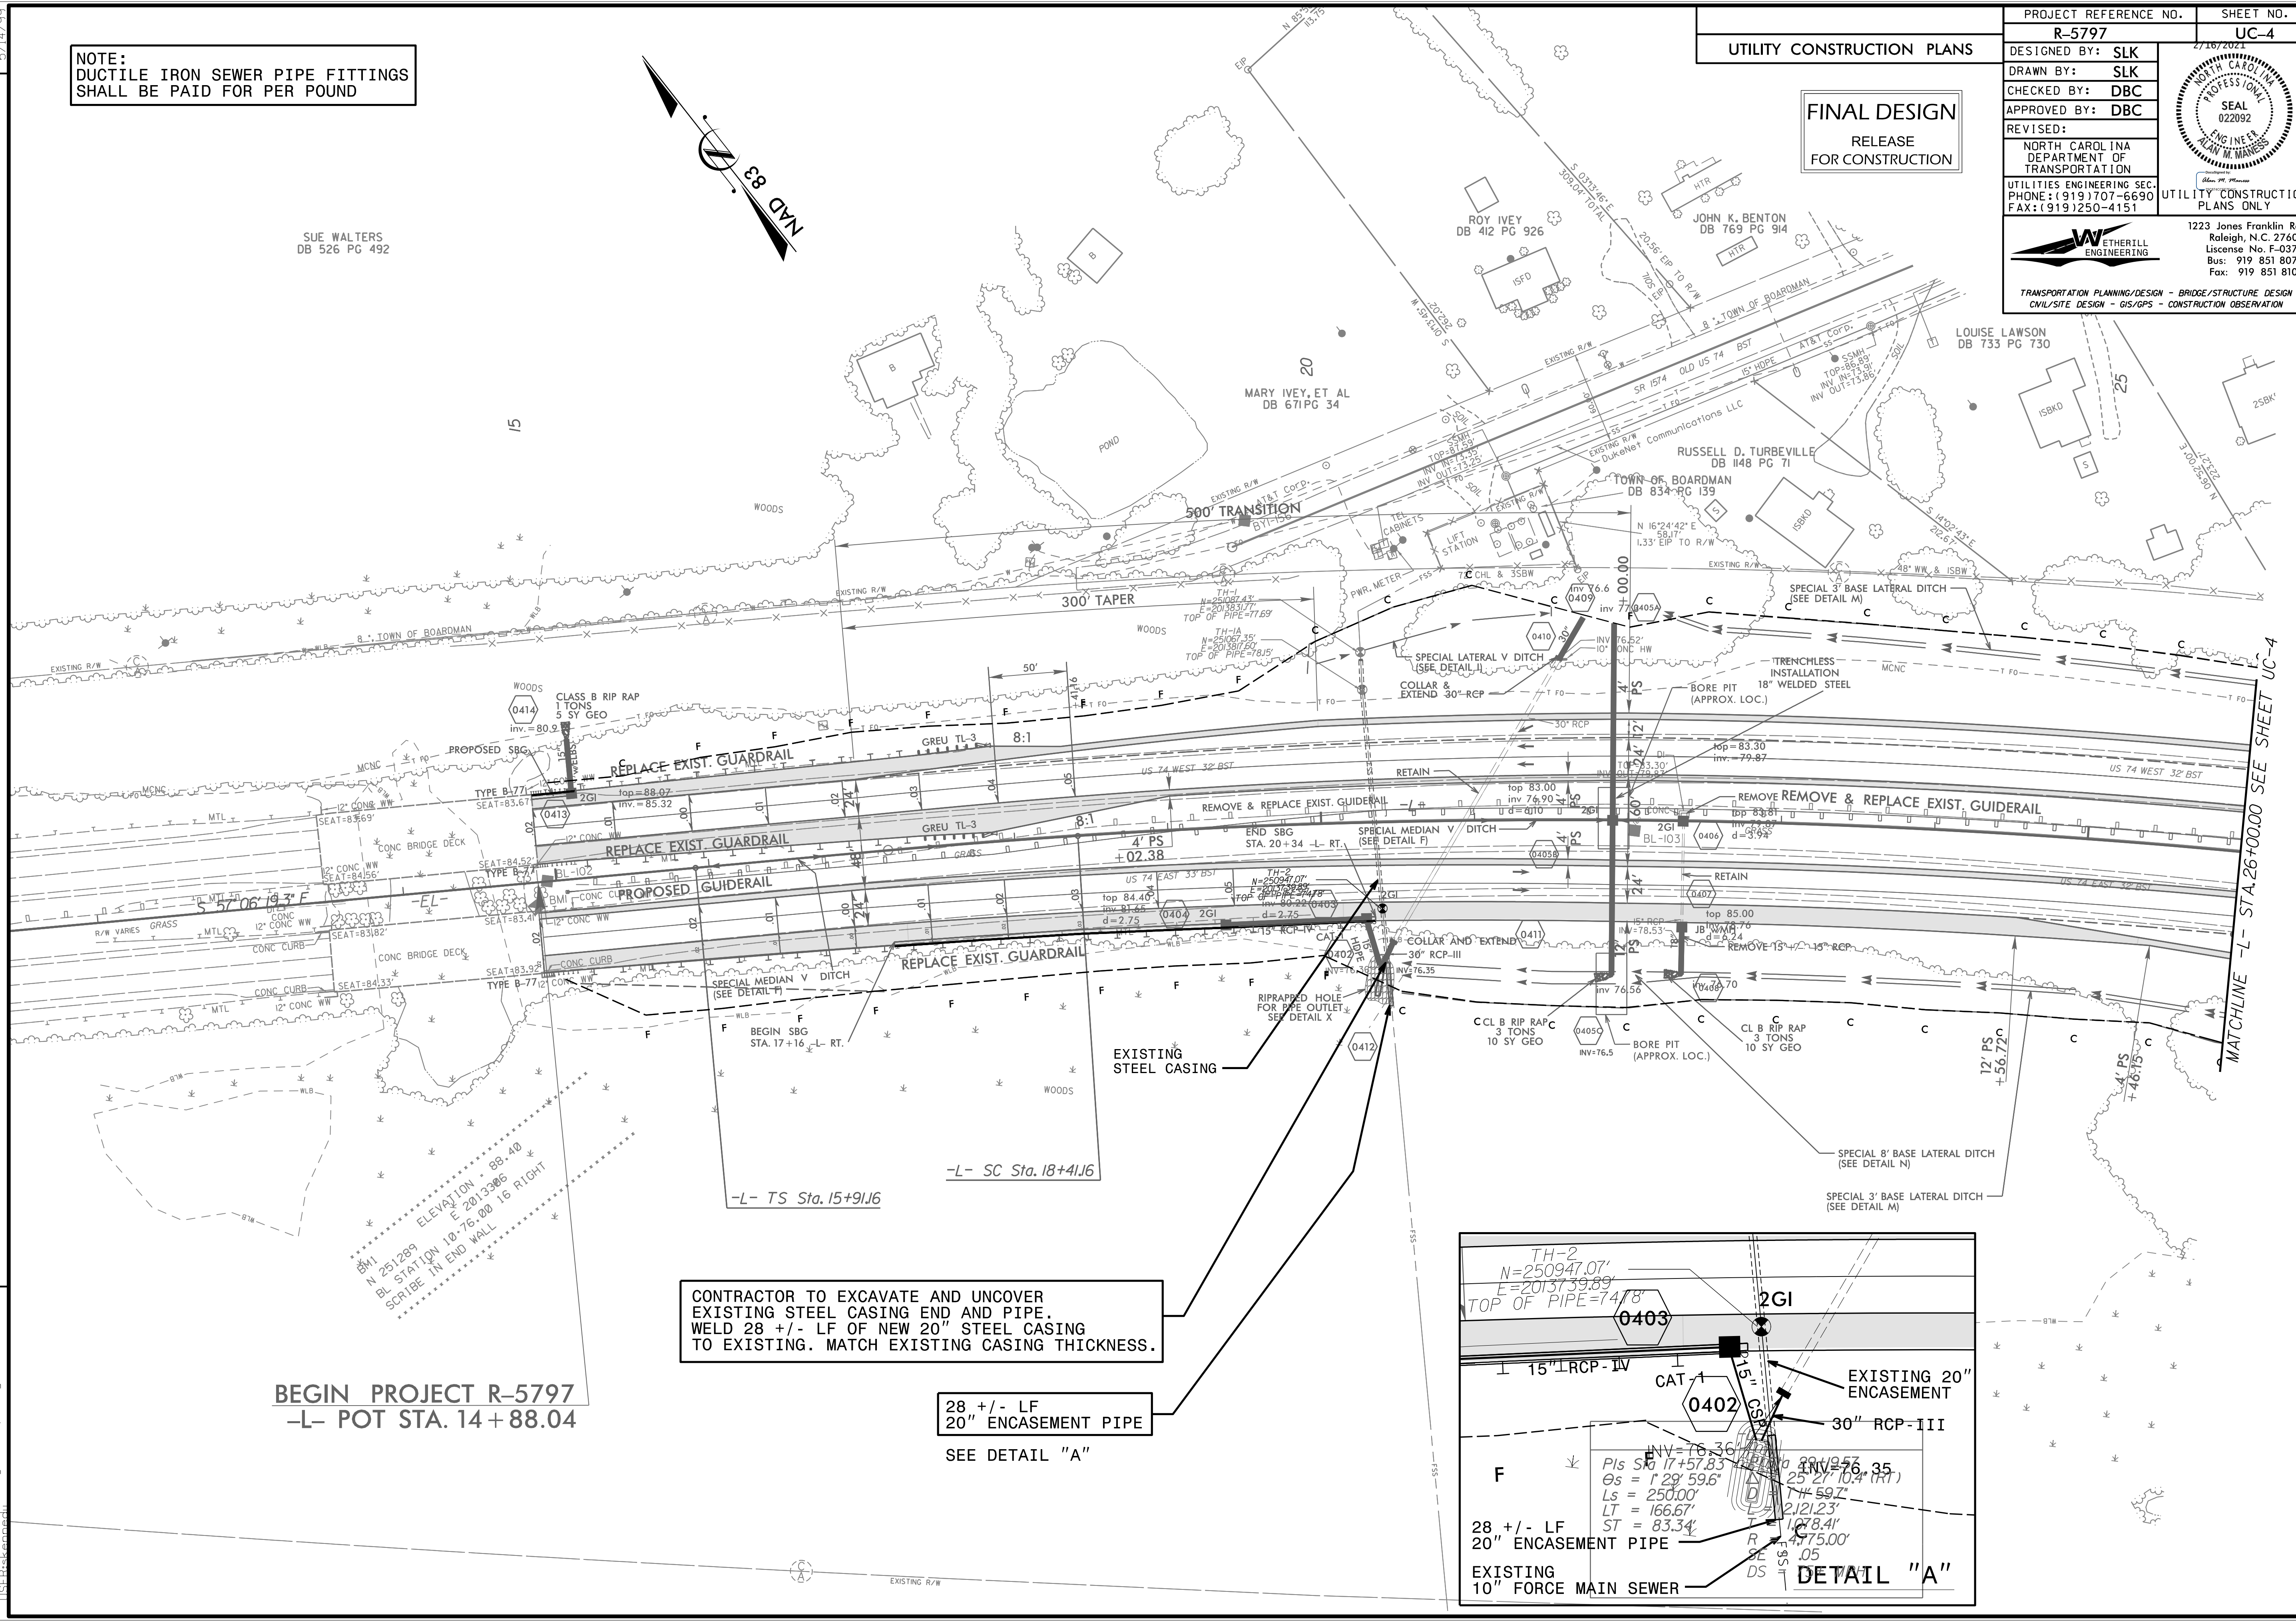

CONTRACTOR TO EXCAVATE AND UNCOVER  
EXISTING STEEL CASING END AND PIPE.  
WELD 28 +/- LF OF NEW 20" STEEL CASING  
TO EXISTING. MATCH EXISTING CASING THICKNESS.

28 +/- LF  
20" ENCASUREMENT PIPE  
SEE DETAIL "A"

BEGIN PROJECT R-5797  
-L- POT STA. 14+88.04

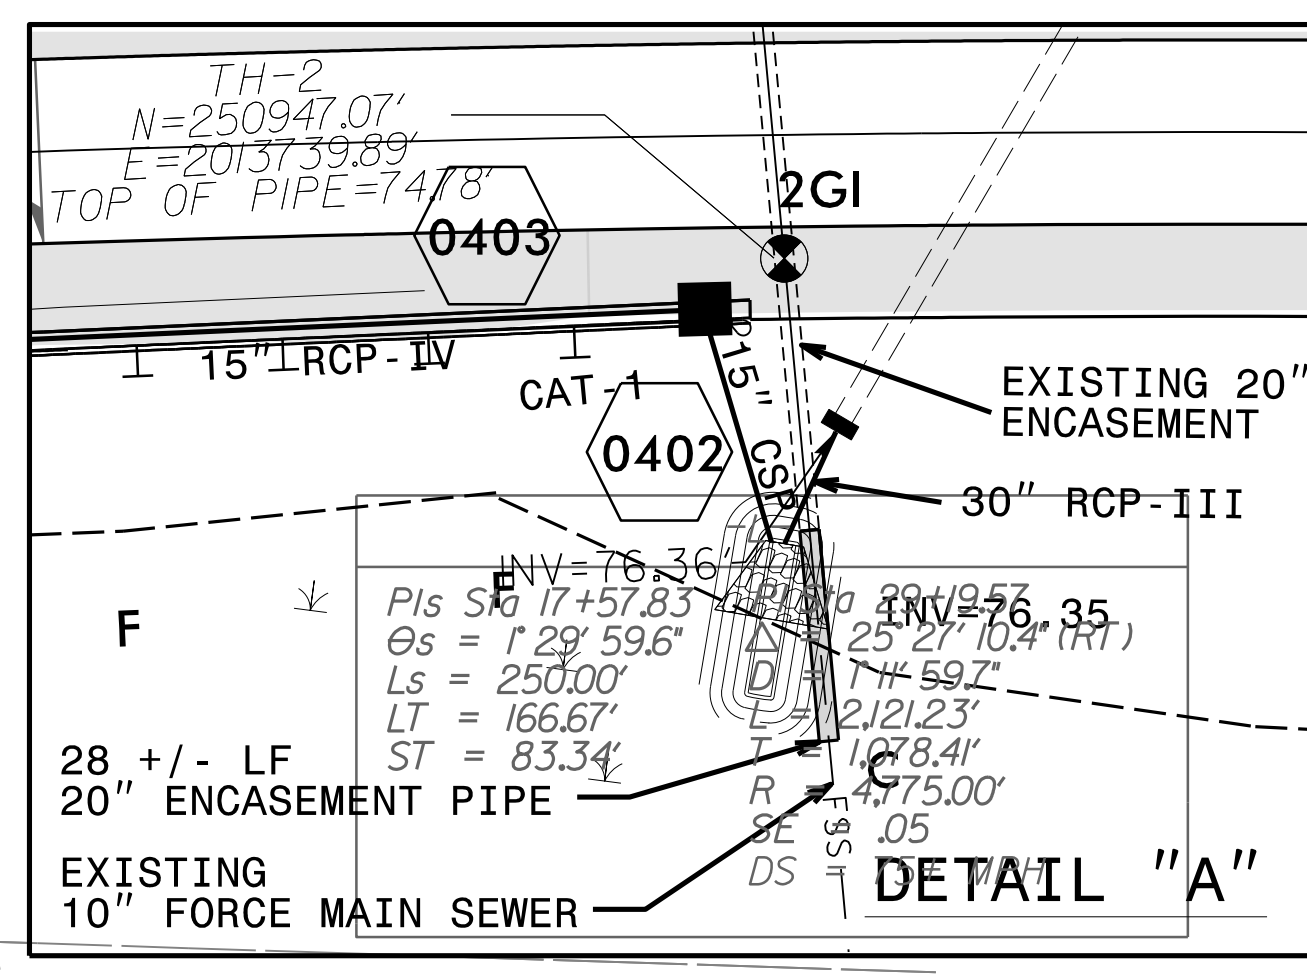

2/15/02 ut\_rdy4\_UC4\_psh.dgn  
US:frankm