


5/28/99

**WETHERILL ENGINEERING**  
 1223 Jones Franklin Rd.  
 Raleigh, N.C. 27606  
 License No. F-0377  
 Bus: 919 851 8077  
 Fax: 919 851 8107

TRANSPORTATION PLANNING/DESIGN - BRIDGE/STRUCTURE DESIGN  
 CIVIL/SITE DESIGN - GIS/GPS - CONSTRUCTION OBSERVATION

PROJECT REFERENCE NO. <b>R-5797</b>	SHEET NO. <b>UC-10</b>
DESIGNED BY: <b>SLK</b>	
DRAWN BY: <b>SLK</b>	
CHECKED BY: <b>DBC</b>	
APPROVED BY: <b>DBC</b>	
REVISED:	NORTH CAROLINA DEPARTMENT OF TRANSPORTATION UTILITIES ENGINEERING SEC. PHONE: (919) 707-6690 FAX: (919) 250-4151

# -SL1-

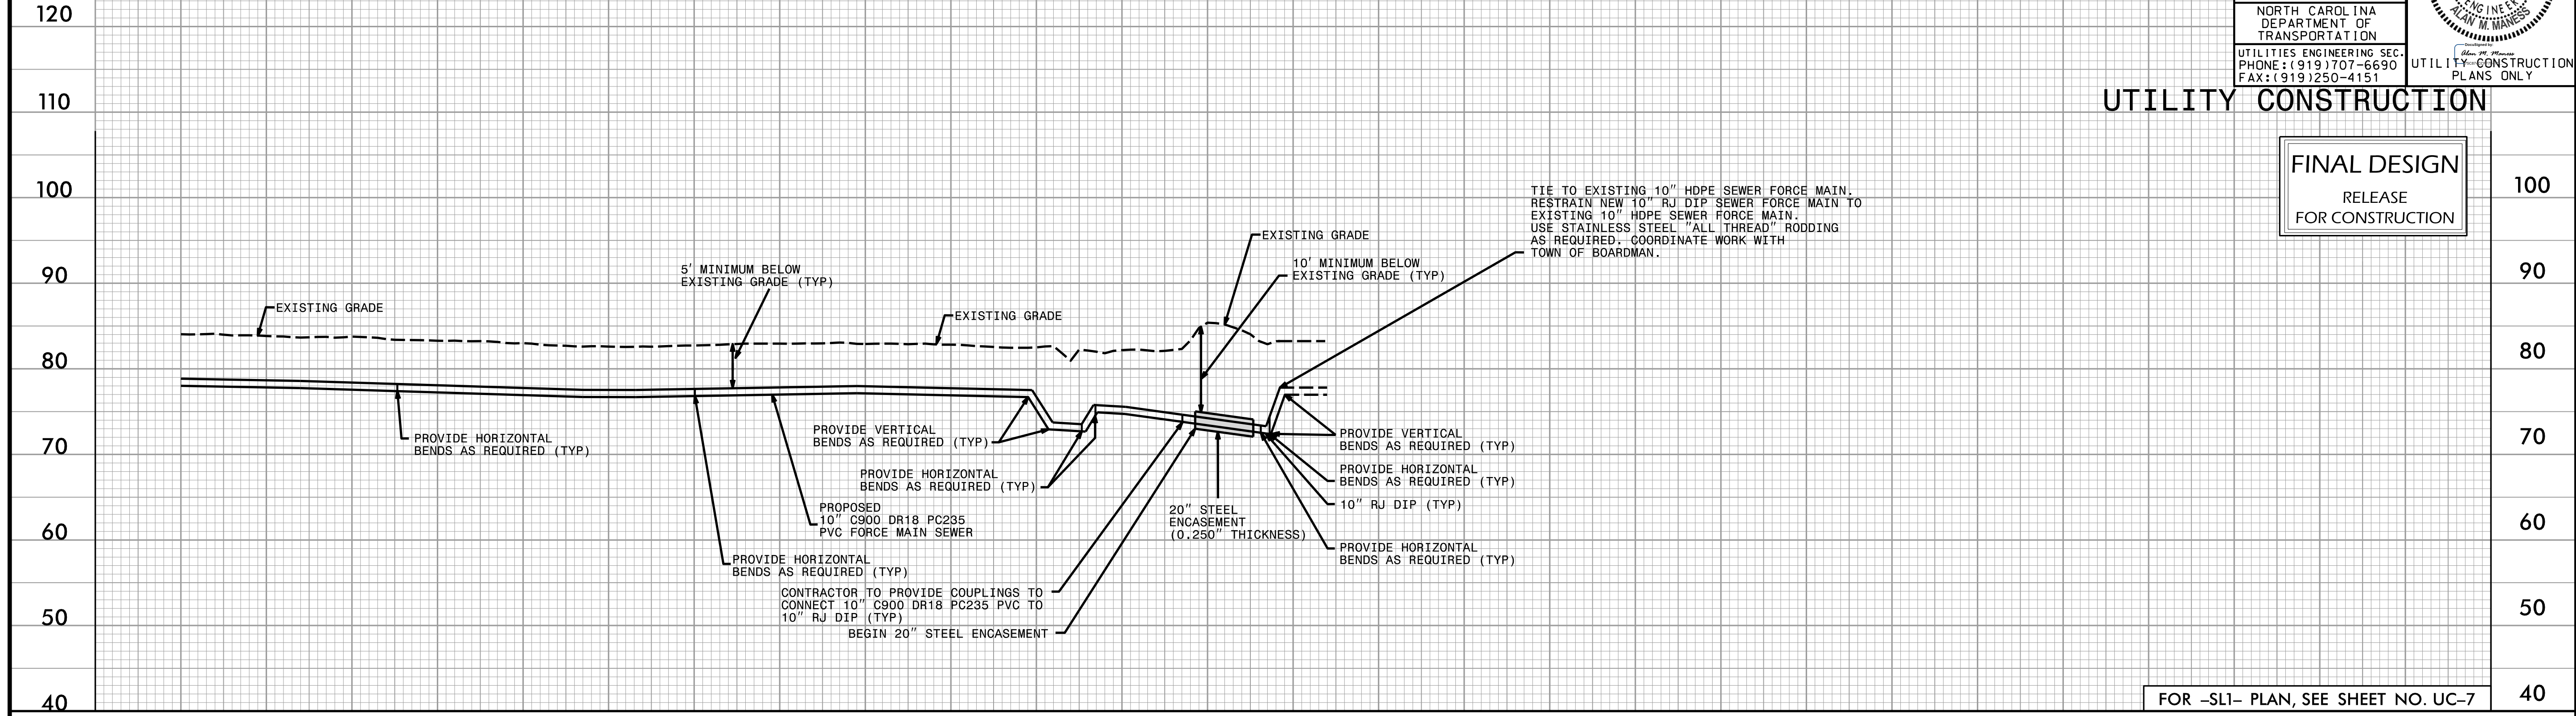


## UTILITY CONSTRUCTION

**FINAL DESIGN**  
 RELEASE  
 FOR CONSTRUCTION

FOR -SL1- PLAN, SEE SHEET NO. UC-7

# -SL2-

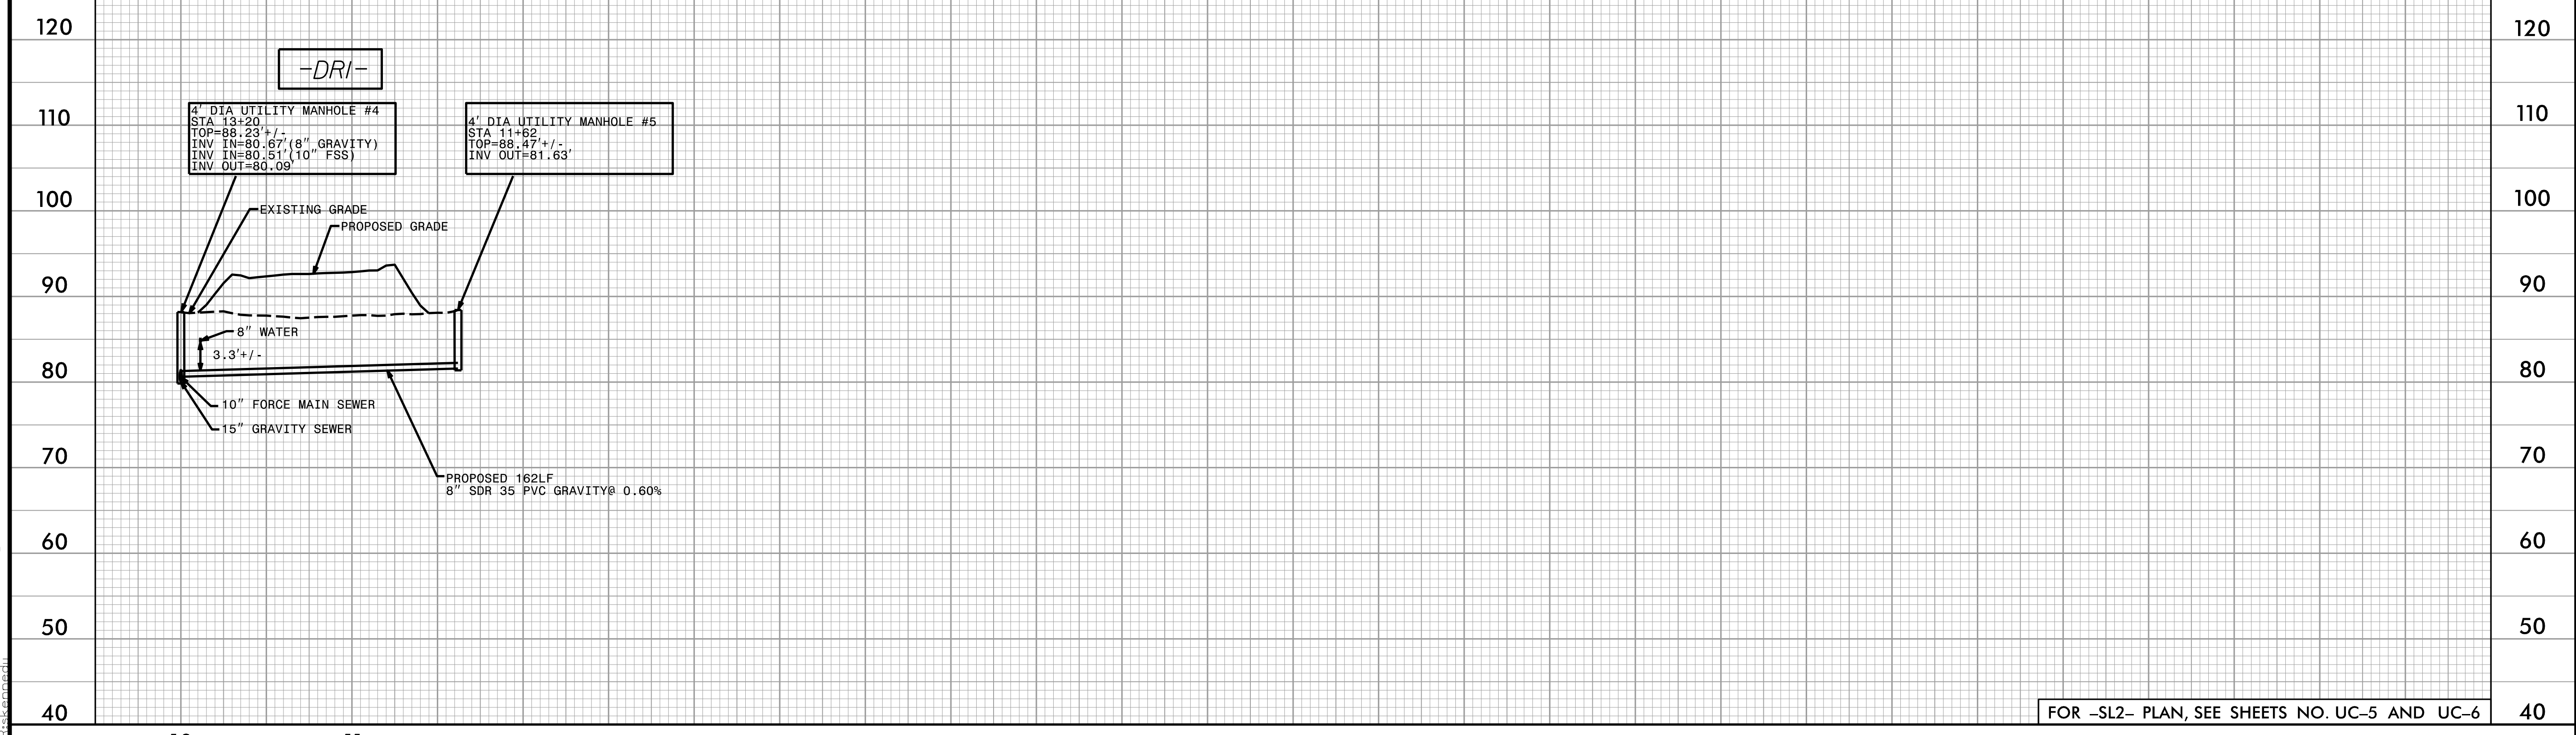

FOR -SL2- PLAN, SEE SHEETS NO. UC-5 AND UC-6

2/16/2007 11:51:00 AM ut\_ucpsh\_10.plt.dgn