


**UTILITIES BY OTHERS**

ALL PROPOSED UTILITY WORK SHOWN ON THIS SHEET WILL BE DONE BY OTHERS. NO PAYMENT WILL BE MADE TO THE CONTRACTOR FOR PROPOSED UTILITY WORK SHOWN ON THIS SHEET.

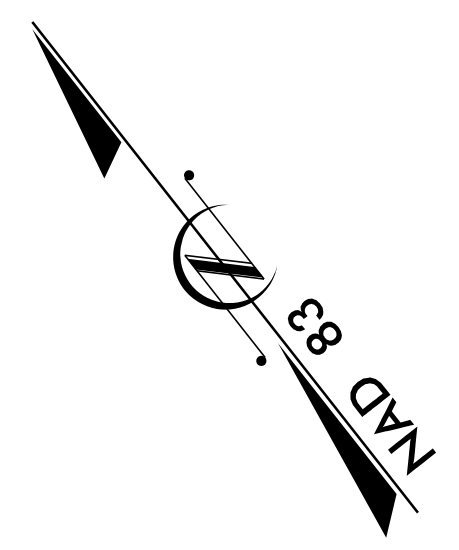

SUE WALTERS  
DB 526 PG 492

TIED TO EXISTING  
U/G COMMUNICATION  
(MCNC)


U/G COMMUNICATION  
(MCNC)

TIED TO EXISTING  
U/G COMMUNICATION  
(AT&T)

U/G COMMUNICATION  
(AT&T)

REVISIONS

MATCHLINE -L- STA. 26+00.00 SEE SHEET U0-3

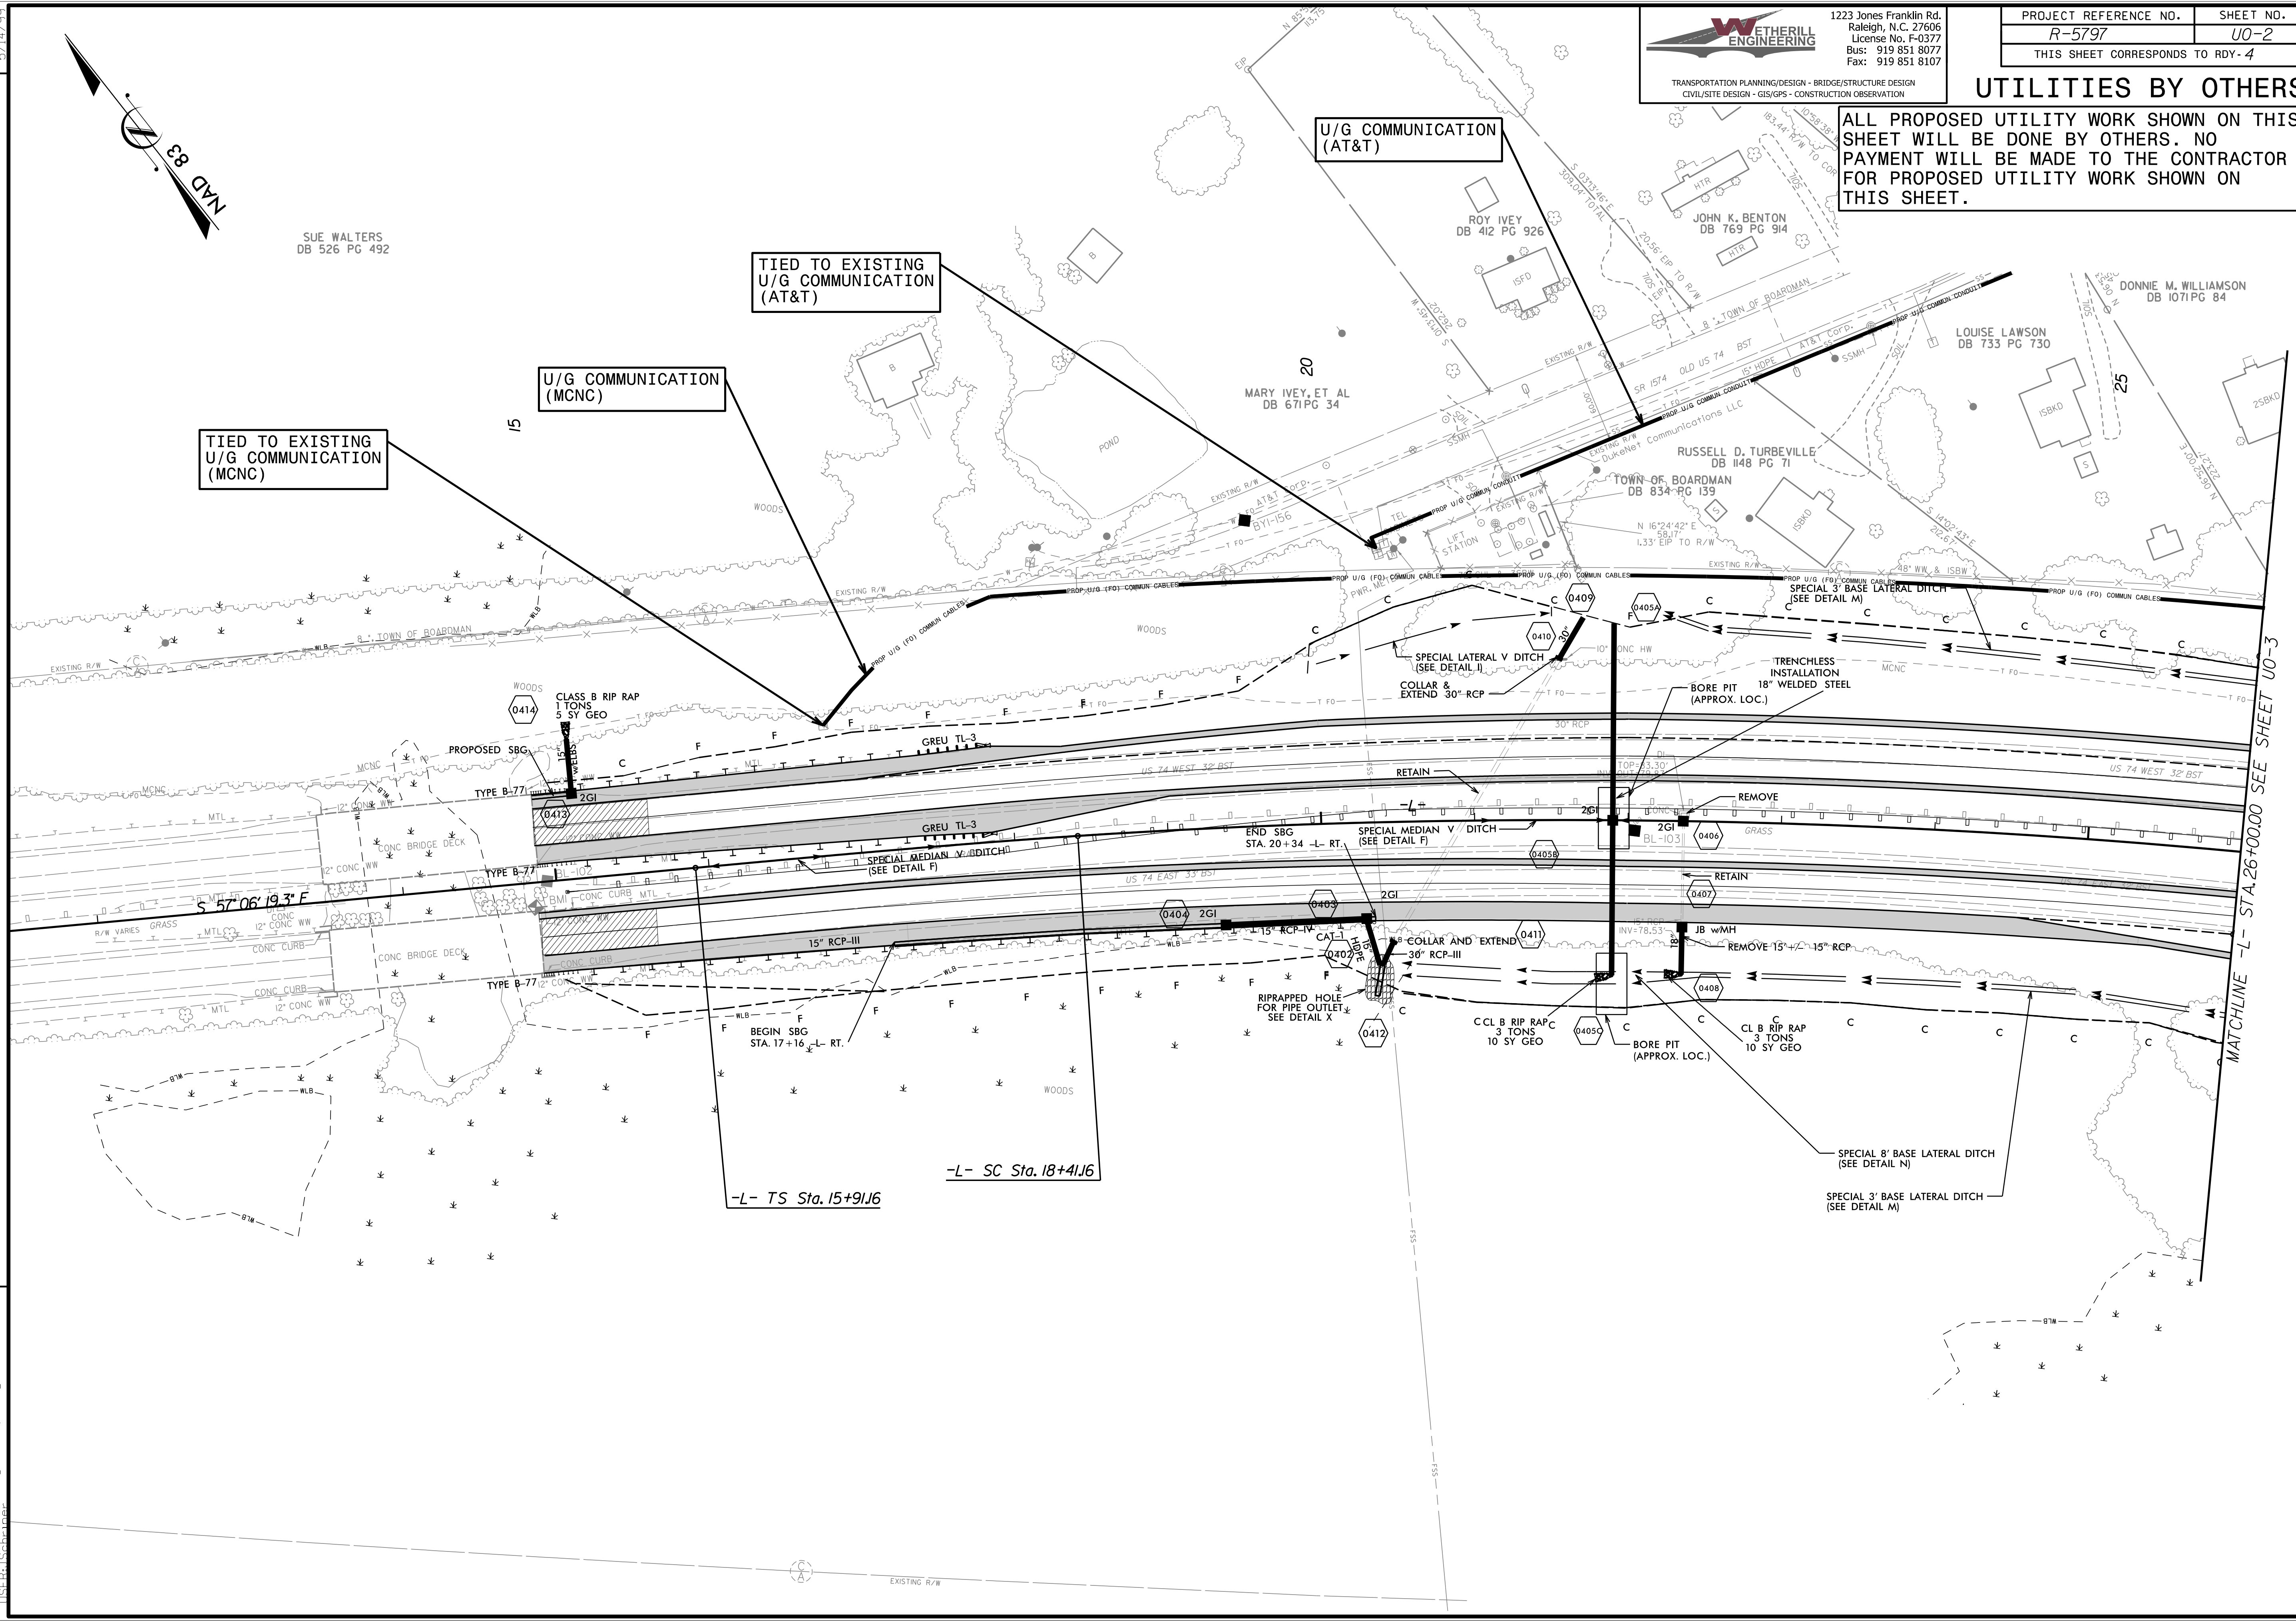

07 May 2010  
 ut\_rdy4\_u02\_psh.dgn  
 LISTED AS CHANGE

EXISTING R/W