
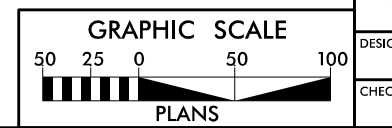


NO.	DATE	DESCRIPTION

	PROJECT REFERENCE NO.:	R-5797	SHEET NO.:	U0-3
	THIS SHEET CORRESPONDS TO PROJ. 5			

UTILITIES BY OTHERS
 ALL PROPOSED UTILITY WORK SHOWN ON THIS SHEET WILL BE DONE BY OTHERS. NO PAYMENT WILL BE MADE TO THE CONTRACTOR FOR PROPOSED UTILITY WORK SHOWN ON THIS SHEET.

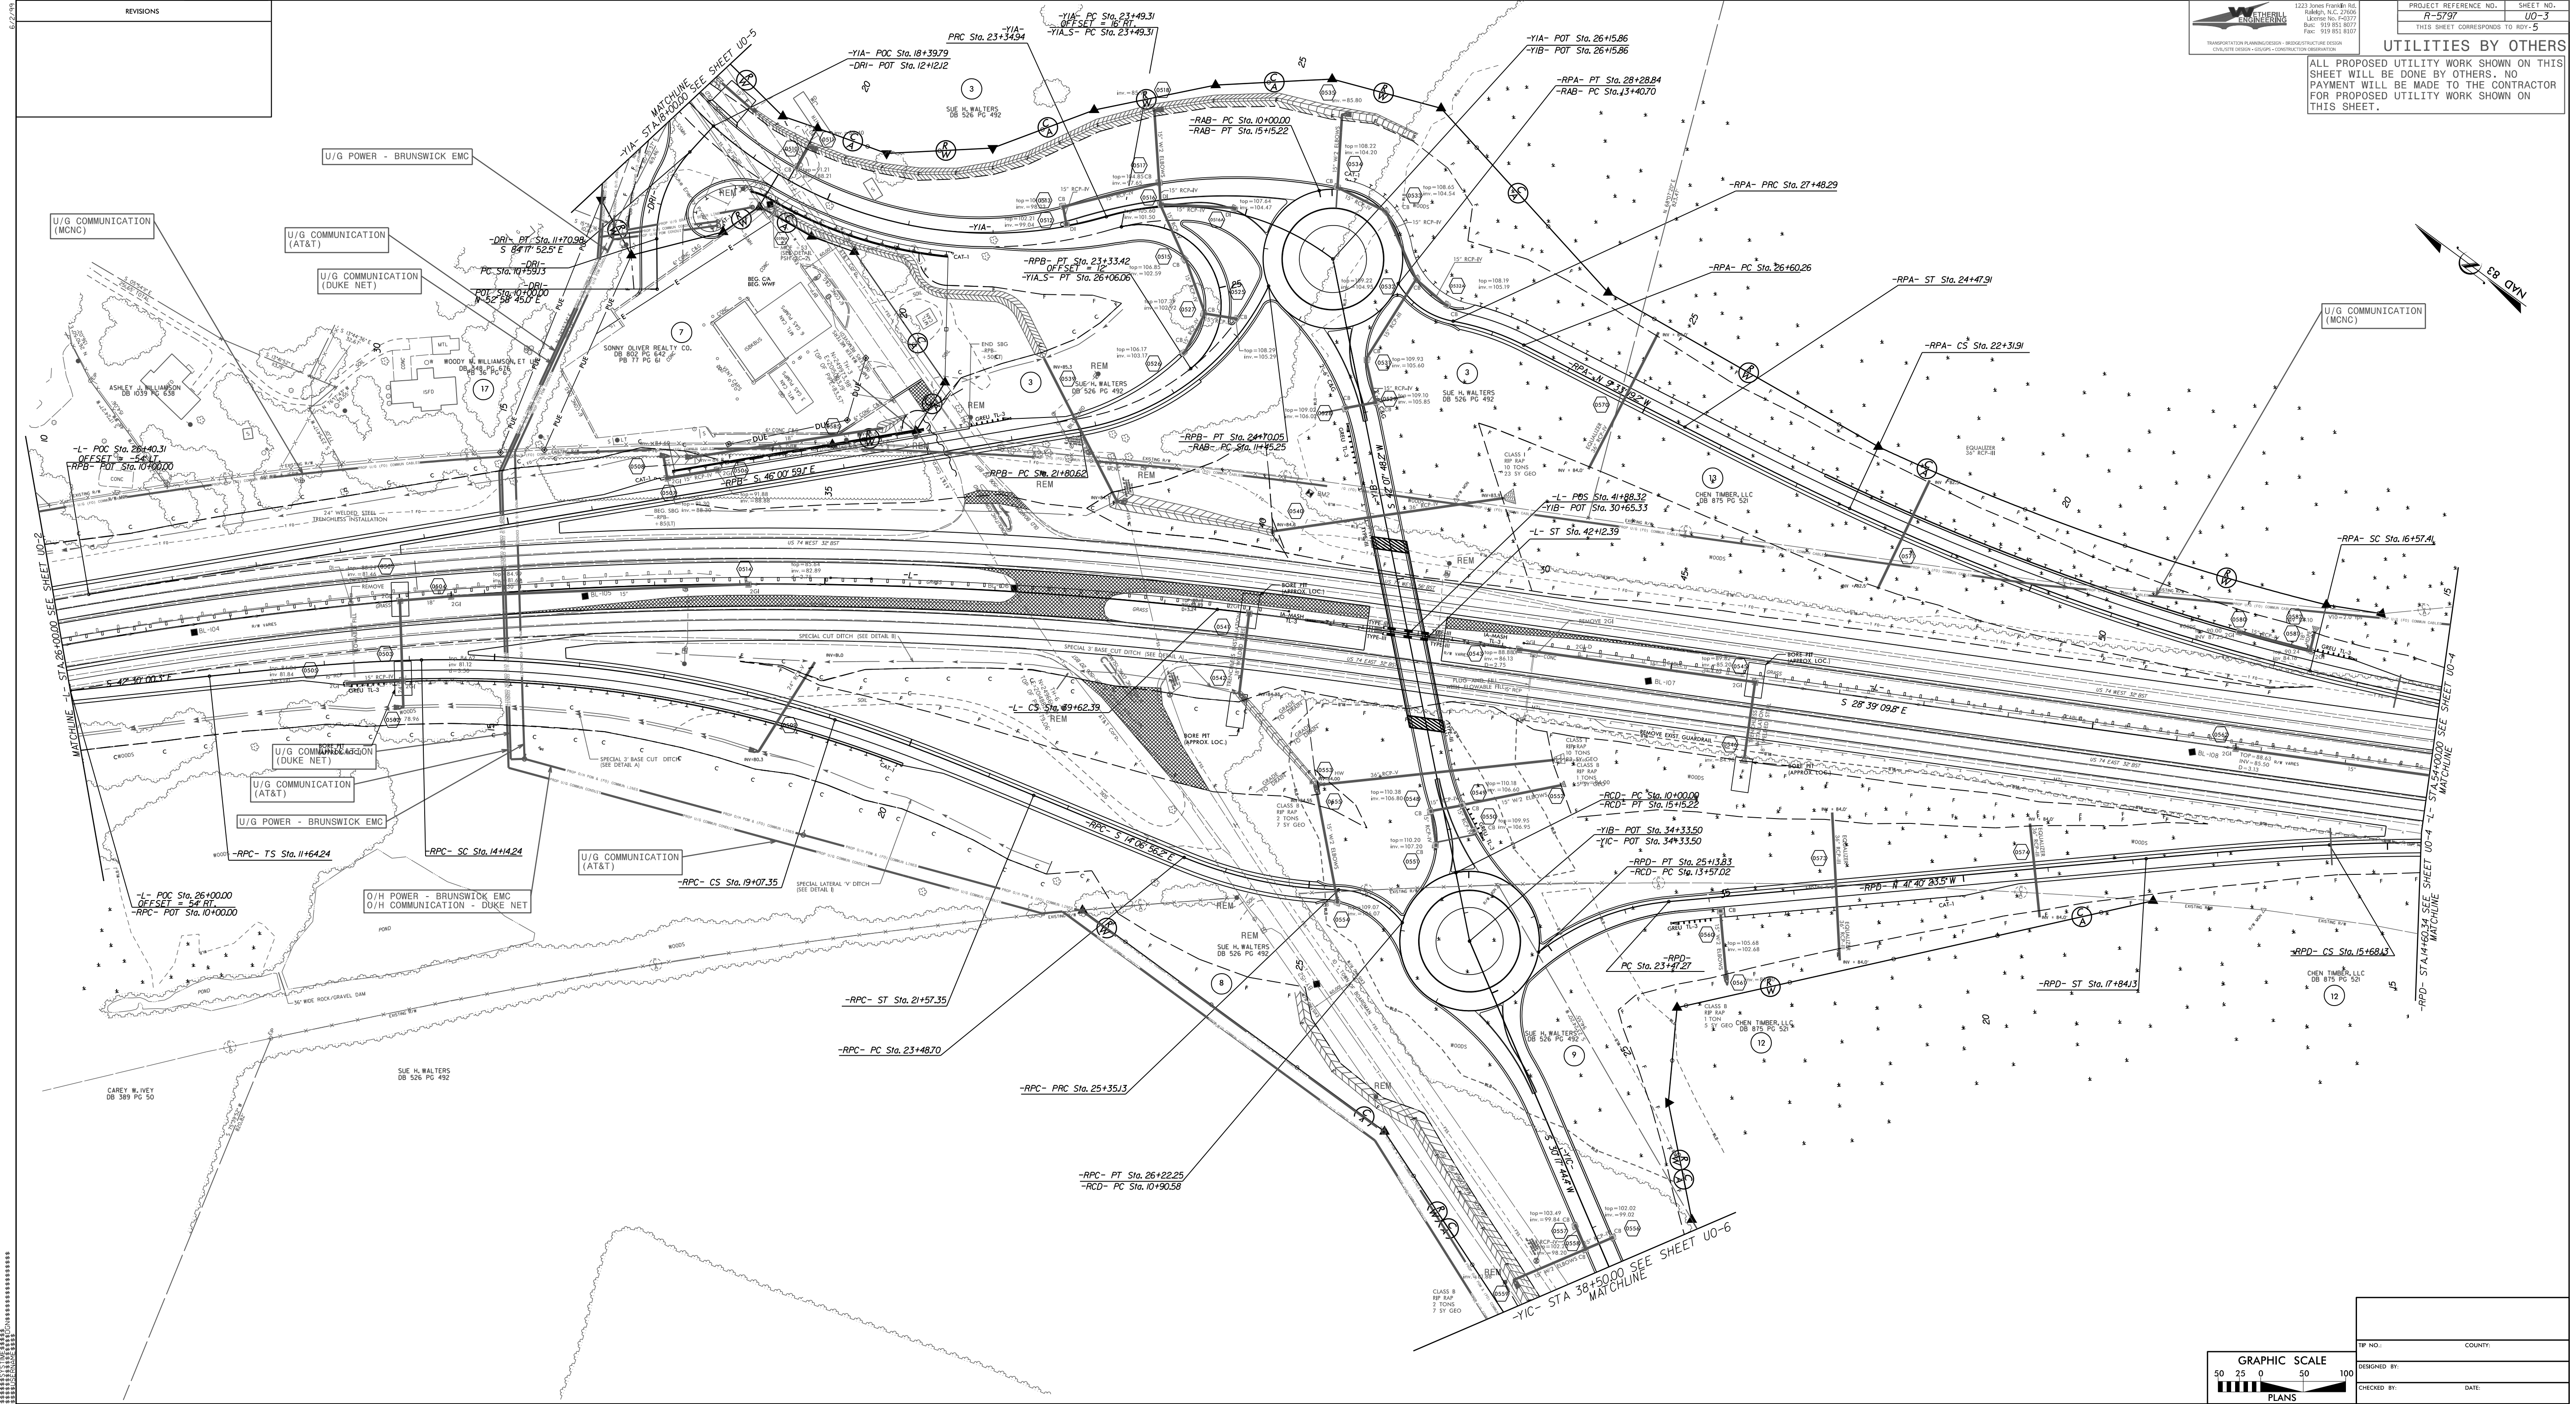

TP NO.	COUNTY:
DESIGNED BY:	CHECKED BY:
DATE:	DATE: