

### UTILITIES BY OTHERS


ALL PROPOSED UTILITY WORK SHOWN ON THIS SHEET WILL BE DONE BY OTHERS. NO PAYMENT WILL BE MADE TO THE CONTRACTOR FOR PROPOSED UTILITY WORK SHOWN ON THIS SHEET.



5/14/99

REVISIONS

MATCHLINE  
 -L- STA. 54+00.00 SEE SHEET U0-3  
 MATCHLINE  
 -RPD- STA. 14+60.34 SEE SHEET U0-3

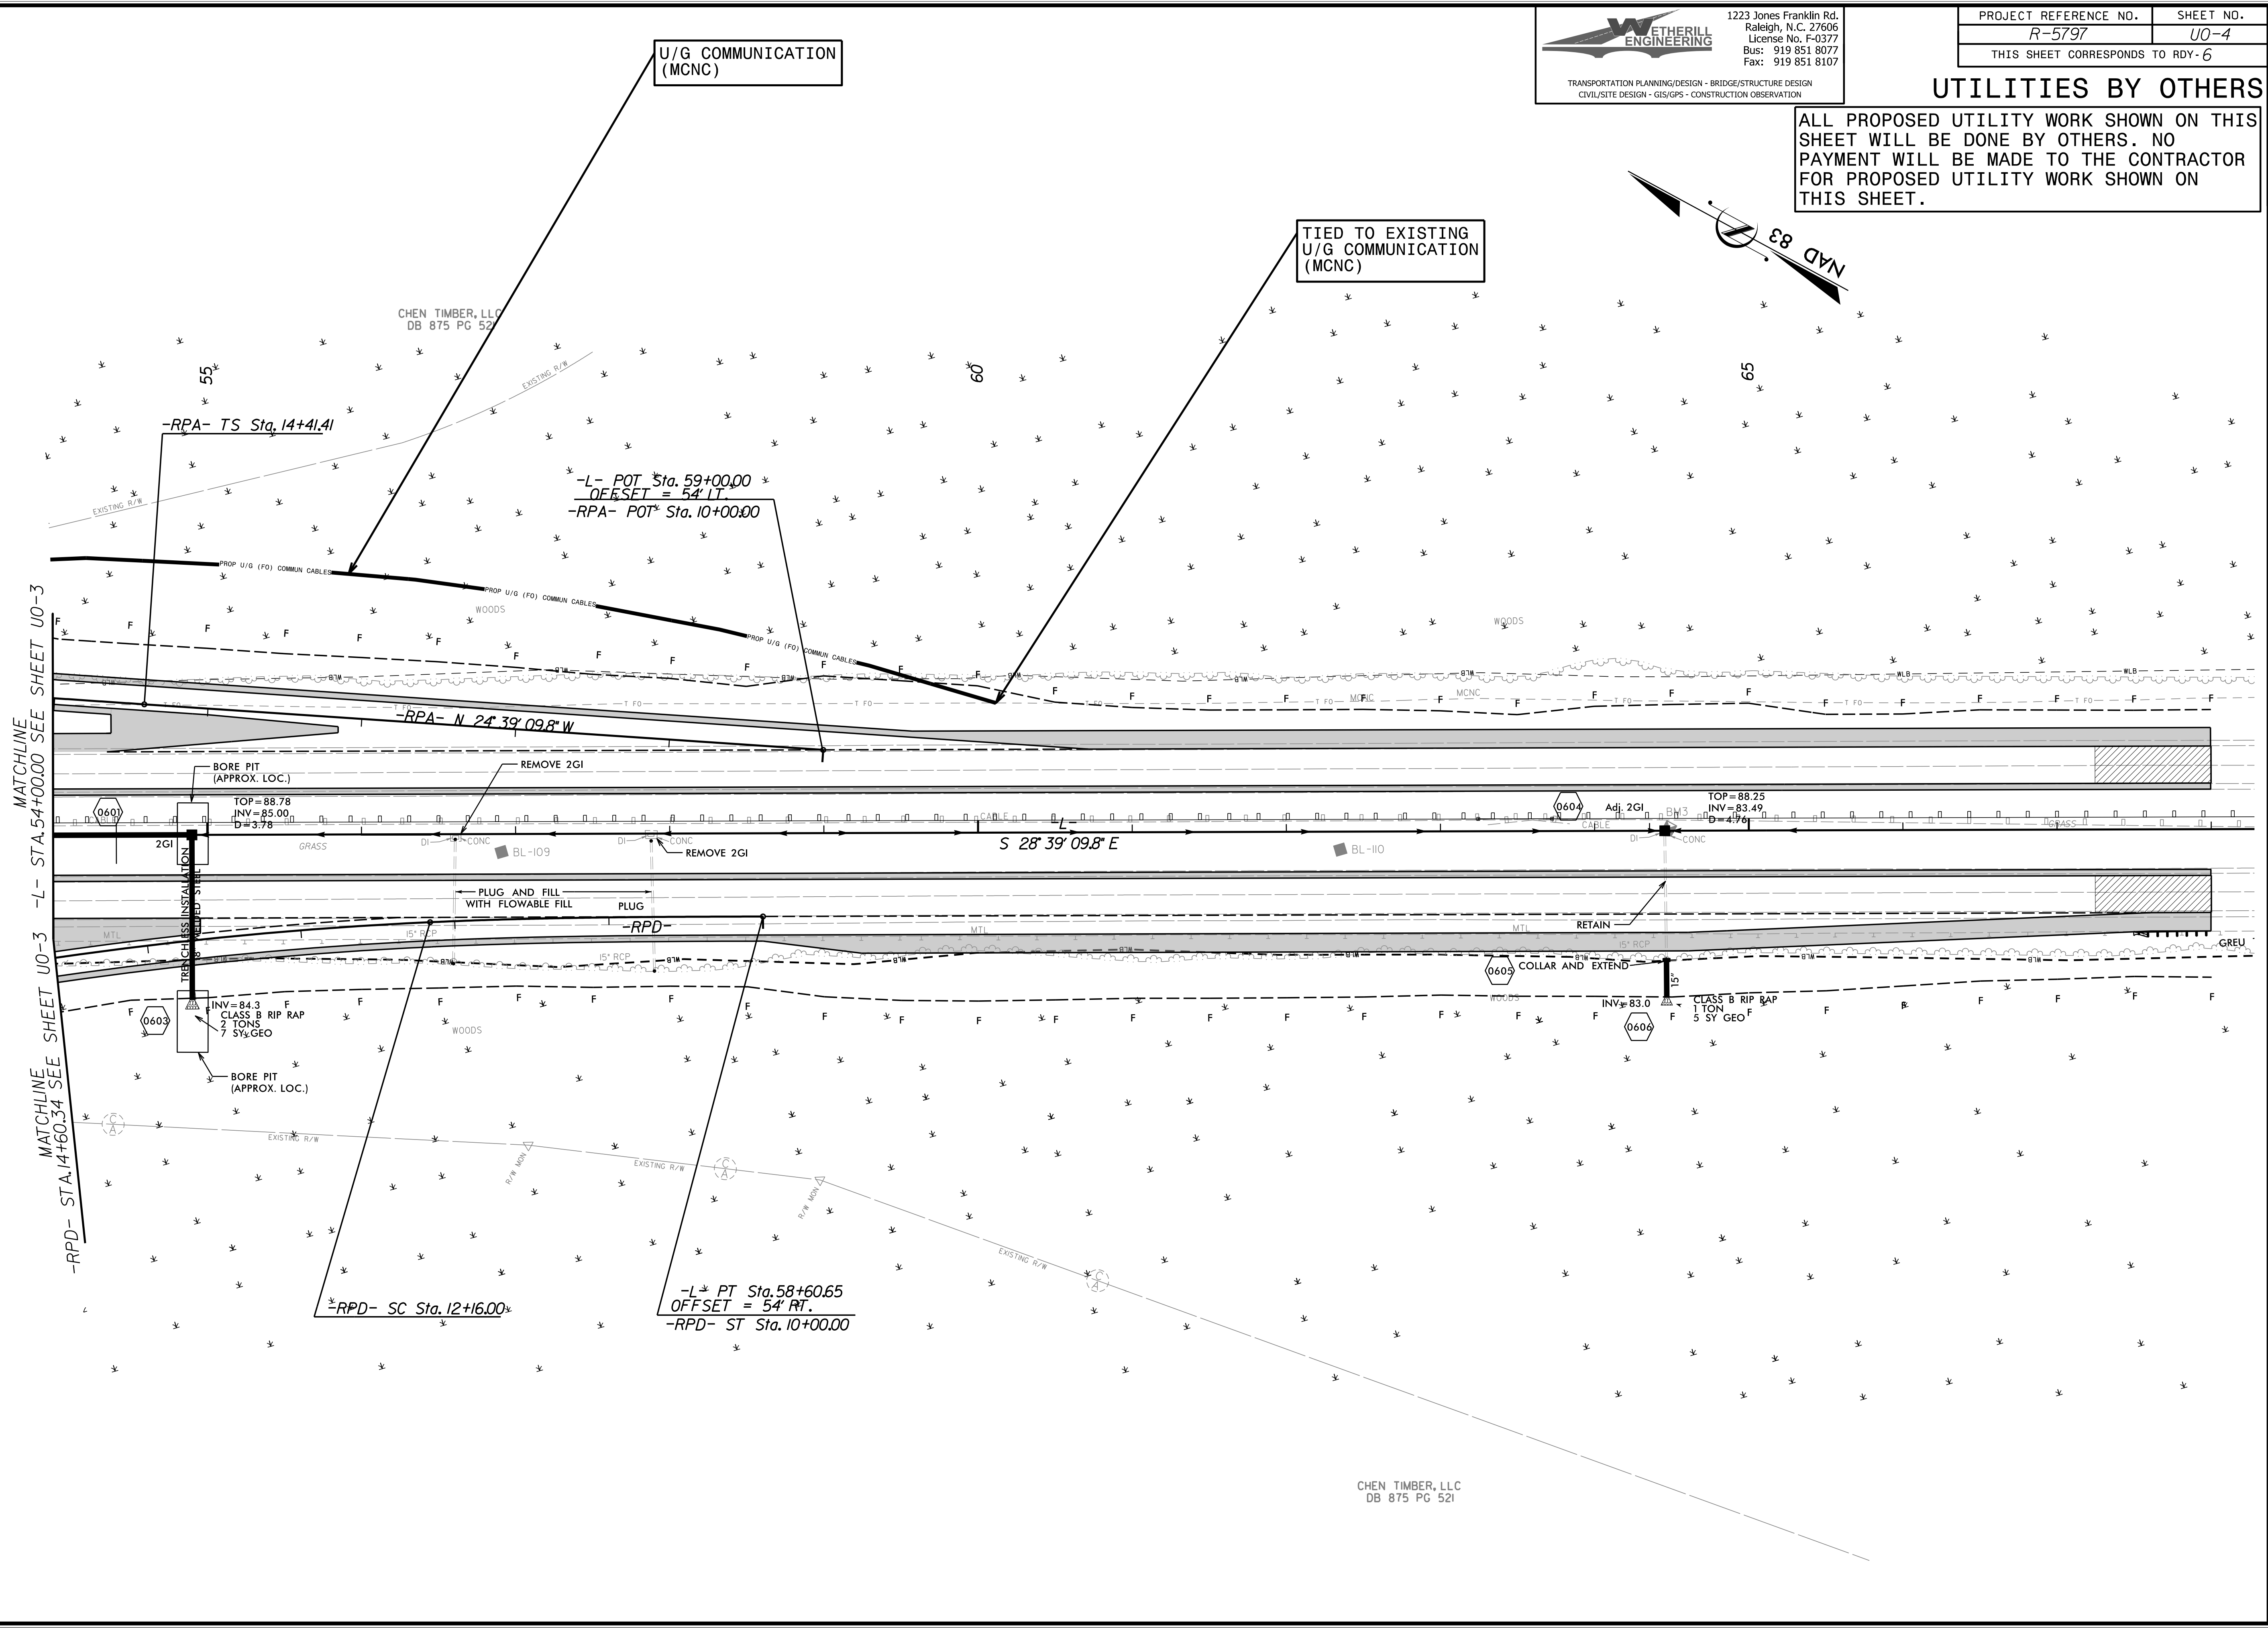

CHEN TIMBER, LLC  
 DB 875 PG 521

07 May 2009  
 11:58 AM  
 ut\_rdy6\_u04\_psh.dgn  
 L:\SF\15\chime