

5/14/99

REVISIONS

07 MAY 2007 10:47:47 ut_rdy7_u05_psh.dgn
LISTED: ISCHMERE



WETHERILL ENGINEERING
 1223 Jones Franklin Rd.
 Raleigh, N.C. 27606
 License No. F-0377
 Bus: 919 851 8077
 Fax: 919 851 8107

TRANSPORTATION PLANNING/DESIGN - BRIDGE/STRUCTURE DESIGN
 CIVIL/SITE DESIGN - GIS/GPS - CONSTRUCTION OBSERVATION

PROJECT REFERENCE NO.	SHEET NO.
R-5797	U0-5
THIS SHEET CORRESPONDS TO RDY-7	

UTILITIES BY OTHERS

ALL PROPOSED UTILITY WORK SHOWN ON THIS SHEET WILL BE DONE BY OTHERS. NO PAYMENT WILL BE MADE TO THE CONTRACTOR FOR PROPOSED UTILITY WORK SHOWN ON THIS SHEET.

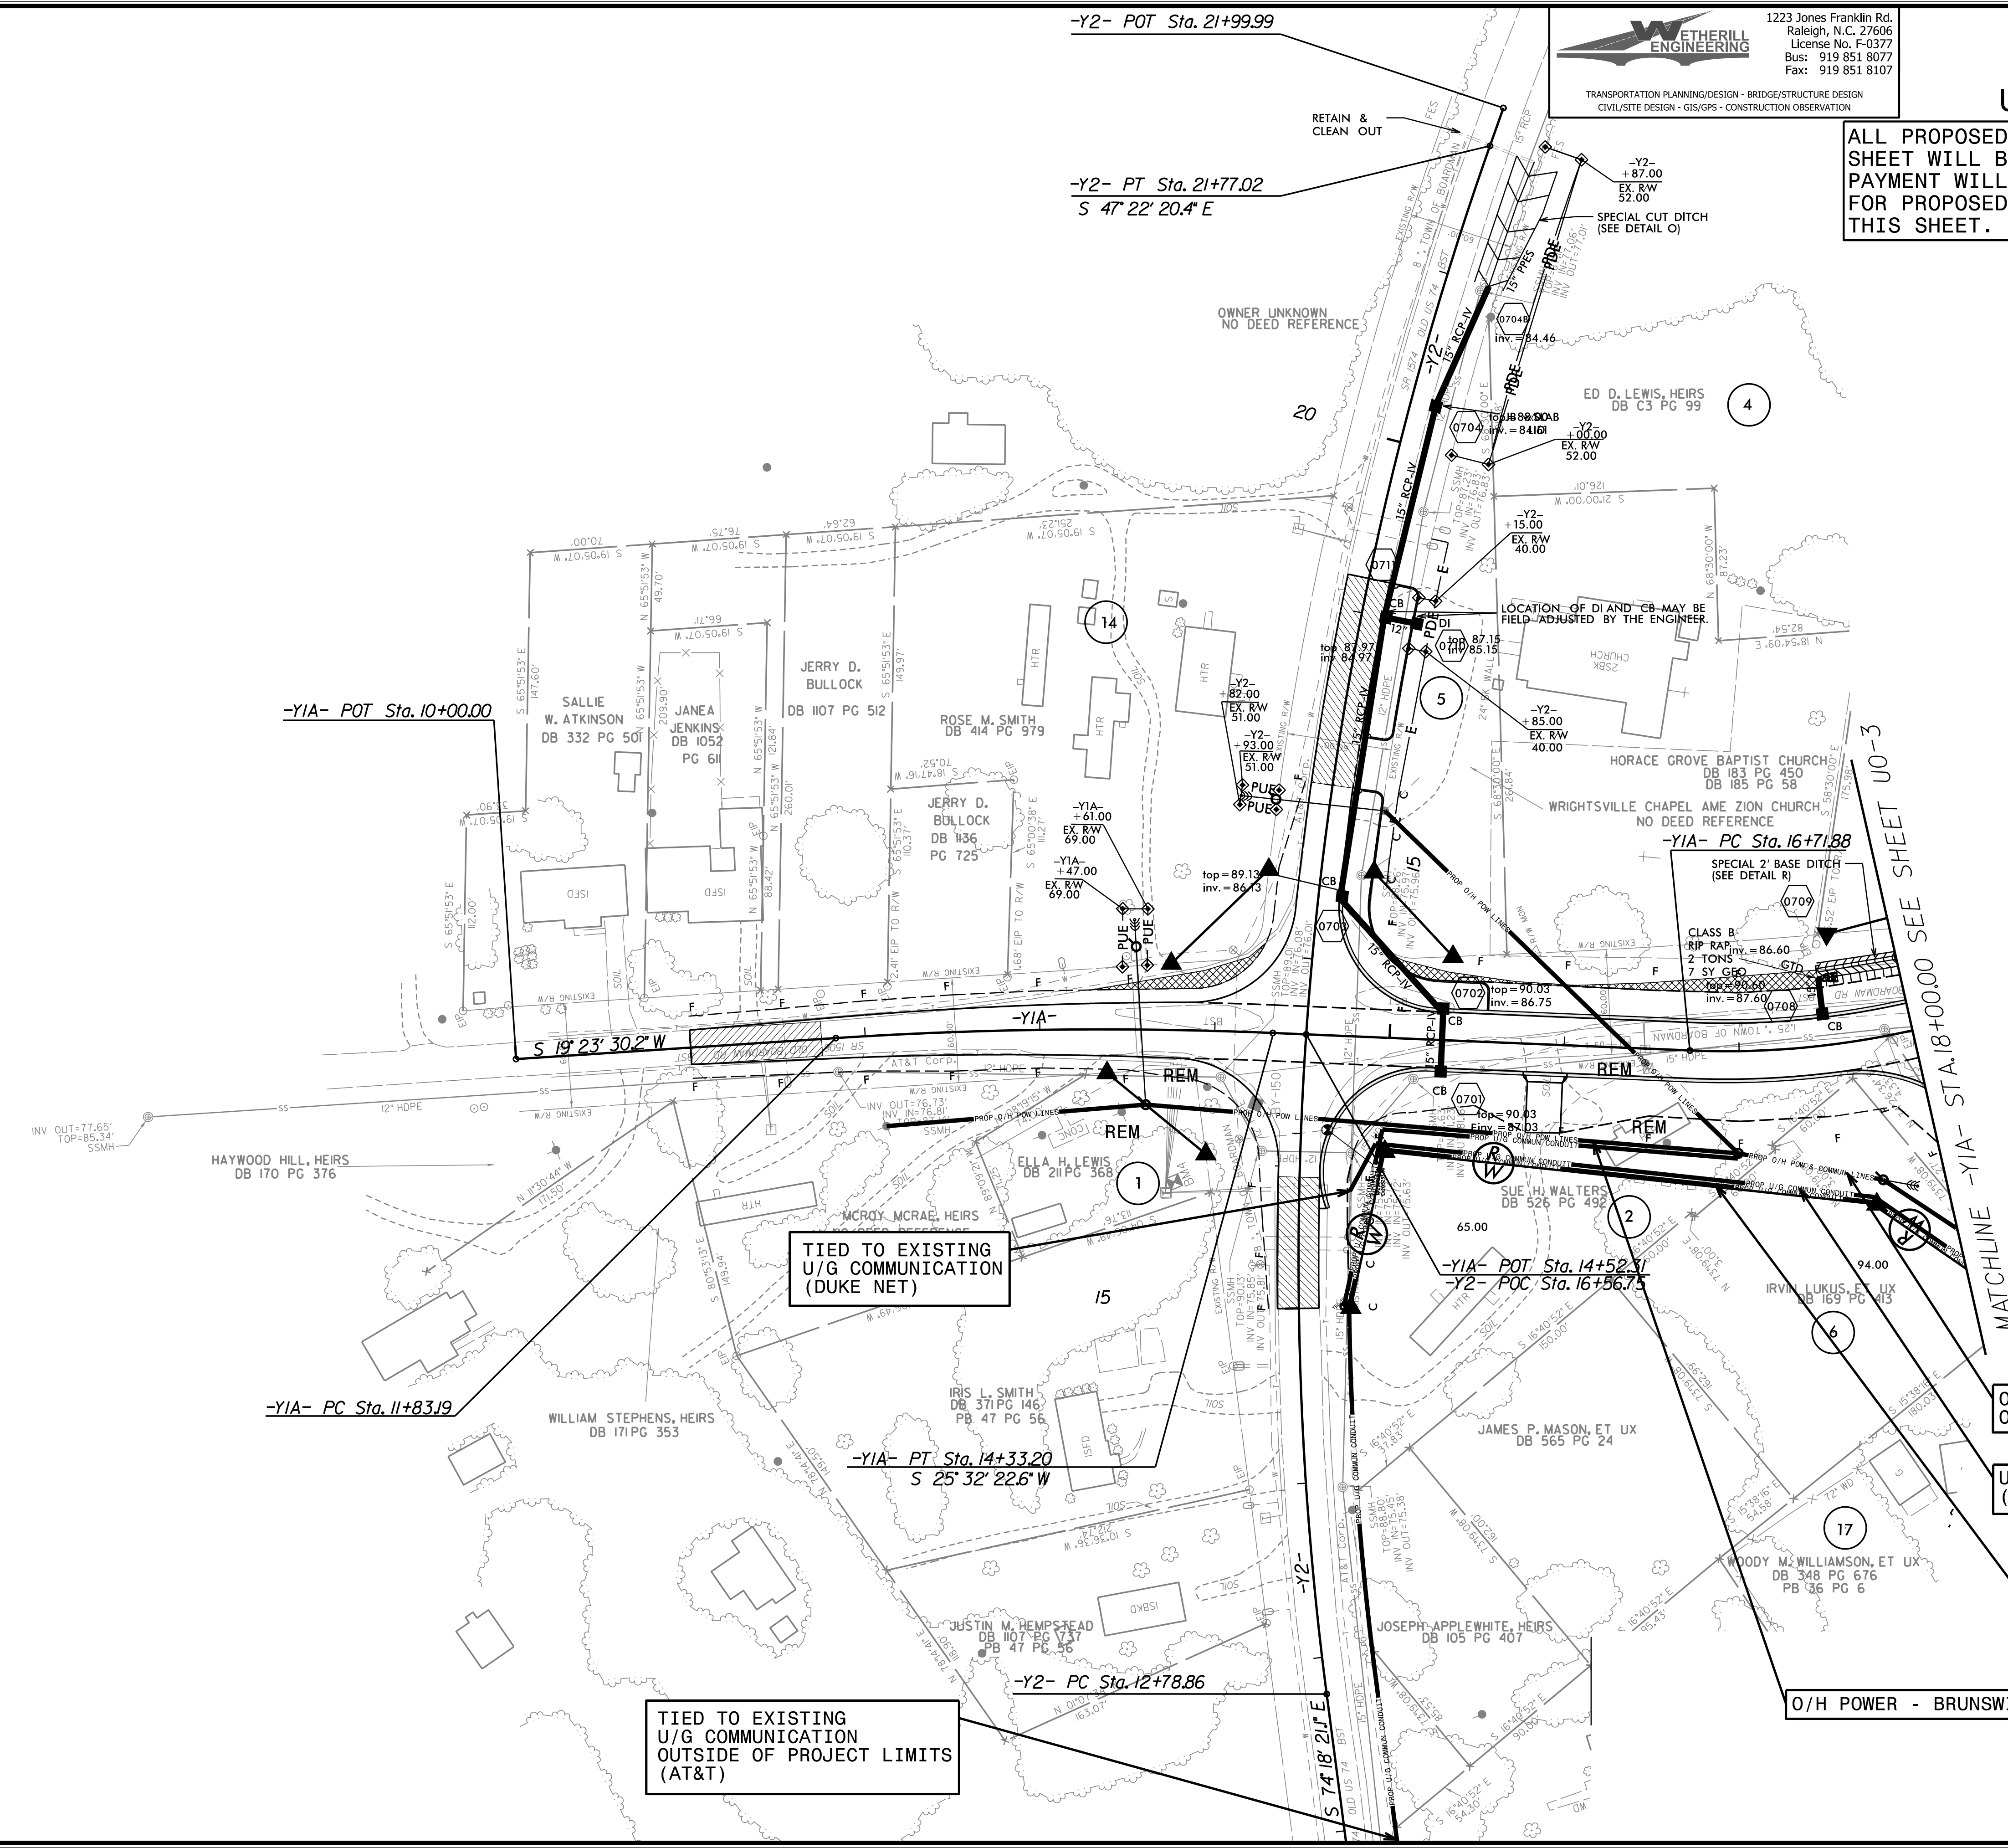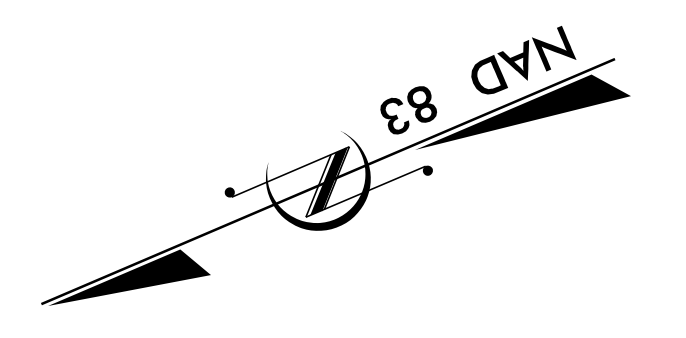

TIED TO EXISTING
 U/G COMMUNICATION
 (DUKE NET)

TIED TO EXISTING
 U/G COMMUNICATION
 OUTSIDE OF PROJECT LIMITS
 (AT&T)

O/H POWER - BRUNSWICK EMC
 O/H COMMUNICATION - AT&T

U/G COMMUNICATION
 (DUKE NET)

U/G COMMUNICATION
 (AT&T)

O/H POWER - BRUNSWICK EMC

MATCHLINE -Y1A- STA. 18+00.00 SEE SHEET U0-3

-Y2- POT Sta. 21+99.99

-Y2- PT Sta. 21+77.02
 S 47° 22' 20.4" E

-Y1A- POT Sta. 10+00.00

-Y1A- PC Sta. 11+83.19

-Y1A- PT Sta. 14+33.20
 S 25° 32' 22.6" W

-Y2- PC Sta. 12+78.86

-Y1A- POT Sta. 14+52.11
 -Y2- POC Sta. 16+56.75

-Y1A- PC Sta. 16+71.88

MATCHLINE -Y2- STA. 18+21.16

OWNER UNKNOWN
 NO DEED REFERENCE

ED D. LEWIS, HEIRS
 DB C3 PG 99

LOCATION OF DI AND CB MAY BE
 FIELD ADJUSTED BY THE ENGINEER.

HORACE GROVE BAPTIST CHURCH
 DB 183 PG 450
 DB 185 PG 58

WRIGHTSVILLE CHAPEL AME ZION CHURCH
 NO DEED REFERENCE

ELLA H. LEWIS
 DB 211 PG 368

SUE H. WALTERS
 DB 526 PG 492

JAMES P. MASON, ET UX
 DB 565 PG 24

WOODY M. WILLIAMSON, ET UX
 DB 348 PG 676
 PB 36 PG 6

JOSEPH APPLEWHITE, HEIRS
 DB 105 PG 407

JUSTIN M. HEMPSHEAD

WILLIAM STEPHENS, HEIRS
 DB 171 PG 353

IRIS L. SMITH
 DB 371 PG 146
 PB 47 PG 56

MICROY MCRAE HEIRS

SALLIE W. ATKINSON
 DB 332 PG 501

JANEA JENKINS
 DB 1052 PG 611

JERRY D. BULLOCK
 DB 1107 PG 512

ROSE M. SMITH
 DB 414 PG 979

JERRY D. BULLOCK
 DB 1136 PG 725

HORACE GROVE BAPTIST CHURCH
 DB 183 PG 450
 DB 185 PG 58

WRIGHTSVILLE CHAPEL AME ZION CHURCH
 NO DEED REFERENCE

CLASS B
 RIP RAP
 2 TONS
 7 SY GPD











