

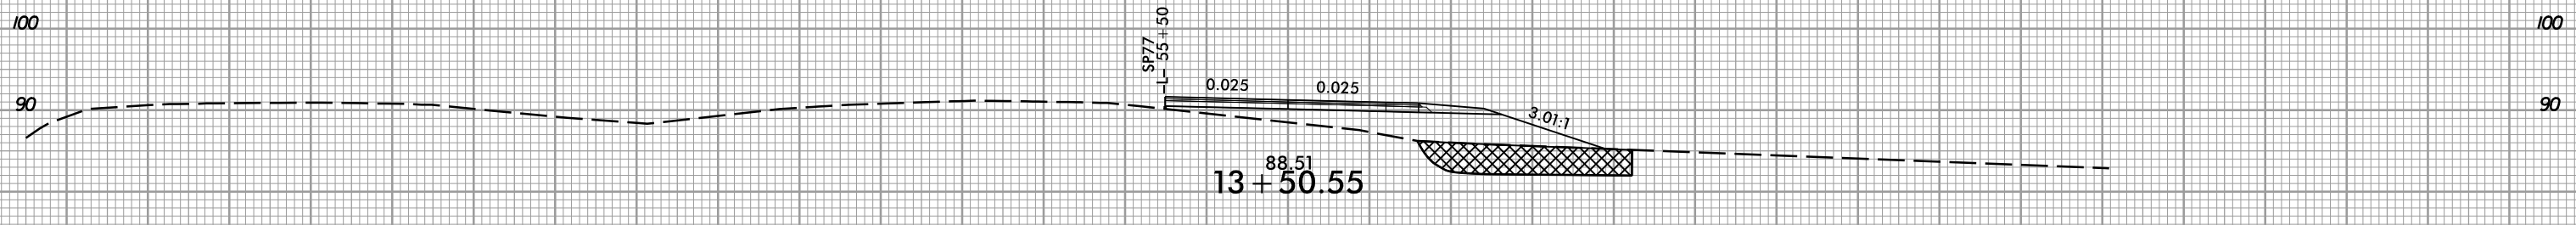
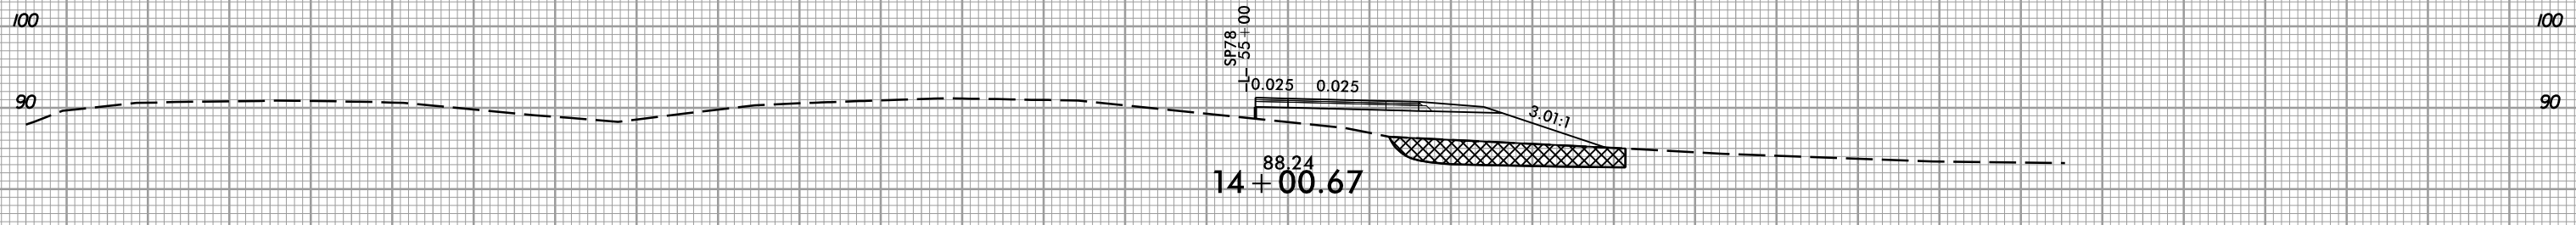
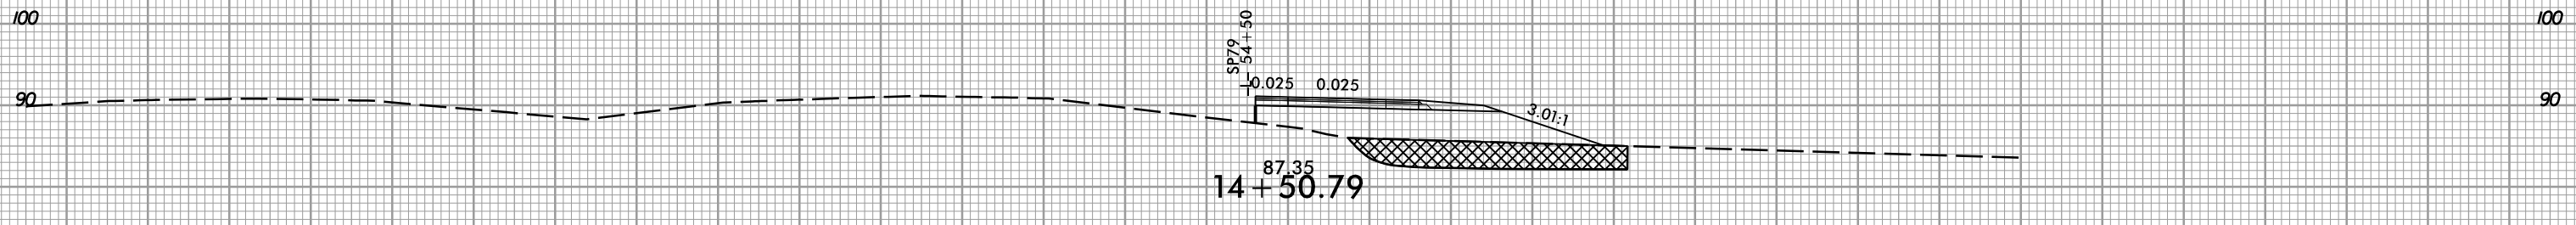


8/23/99

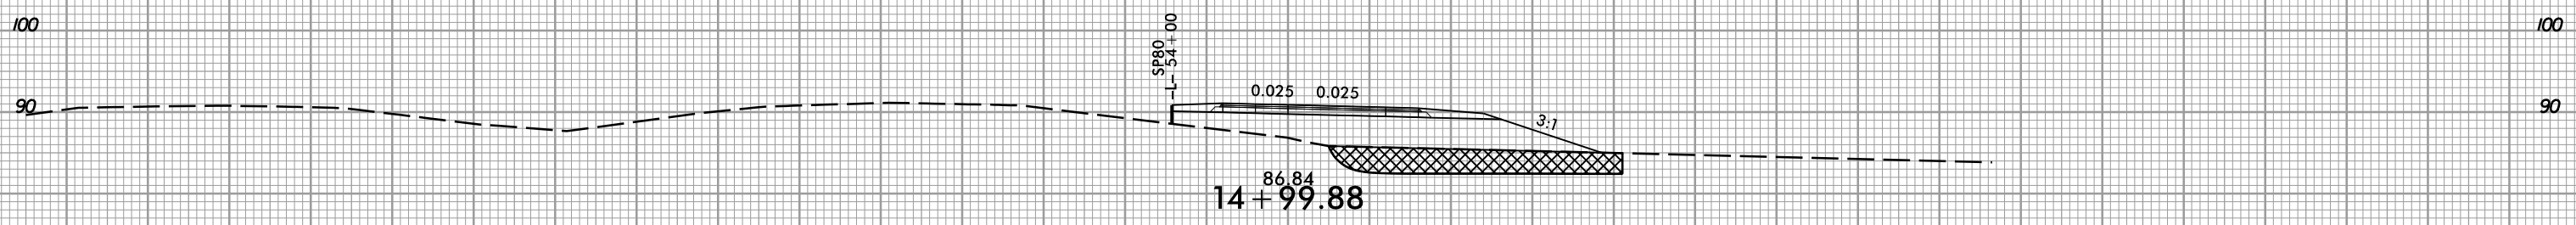


PROJ. REFERENCE NO.	SHEET NO.
R-5797	X-22

150 140 130 120 110 100 90 80 70 60 50 40 30 20 10 0 10 20 30 40 50 60 70 80 90 100 110 120 130 140 150

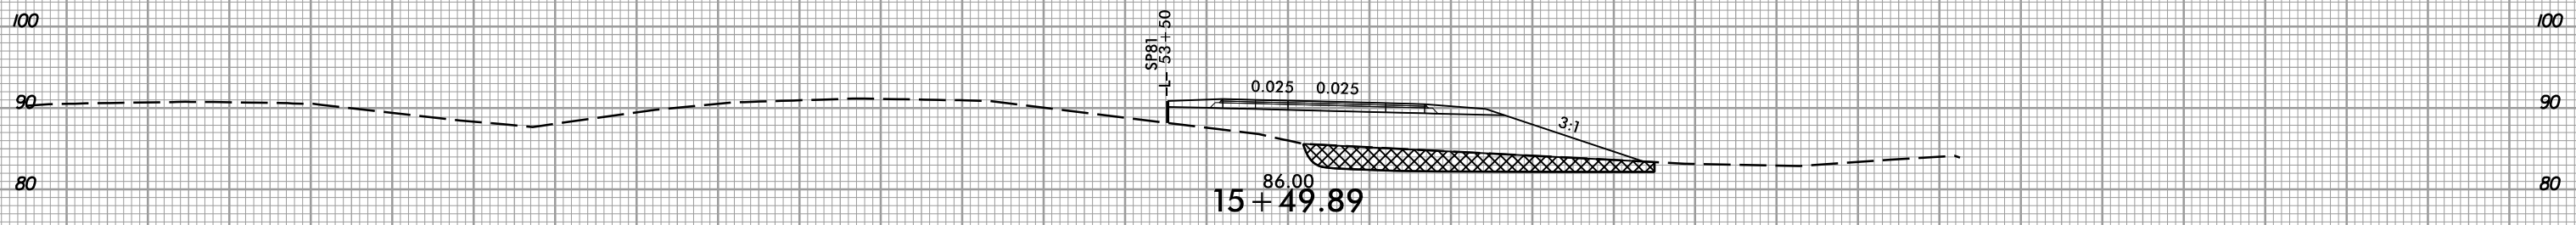

-RPA-

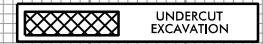

150 140 130 120 110 100 90 80 70 60 50 40 30 20 10 0 10 20 30 40 50 60 70 80 90 100 110 120 130 140 150

1/27/2021 1:58:57 PM I:\Projects\17-rdy\_xpl\_RPA.dgn