


8/23/99



PROJ. REFERENCE NO.	SHEET NO.
R-5797	X-70

150 140 130 120 110 100 90 80 70 60 50 40 30 20 10 0 10 20 30 40 50 60 70 80 90 100 110 120 130 140 150

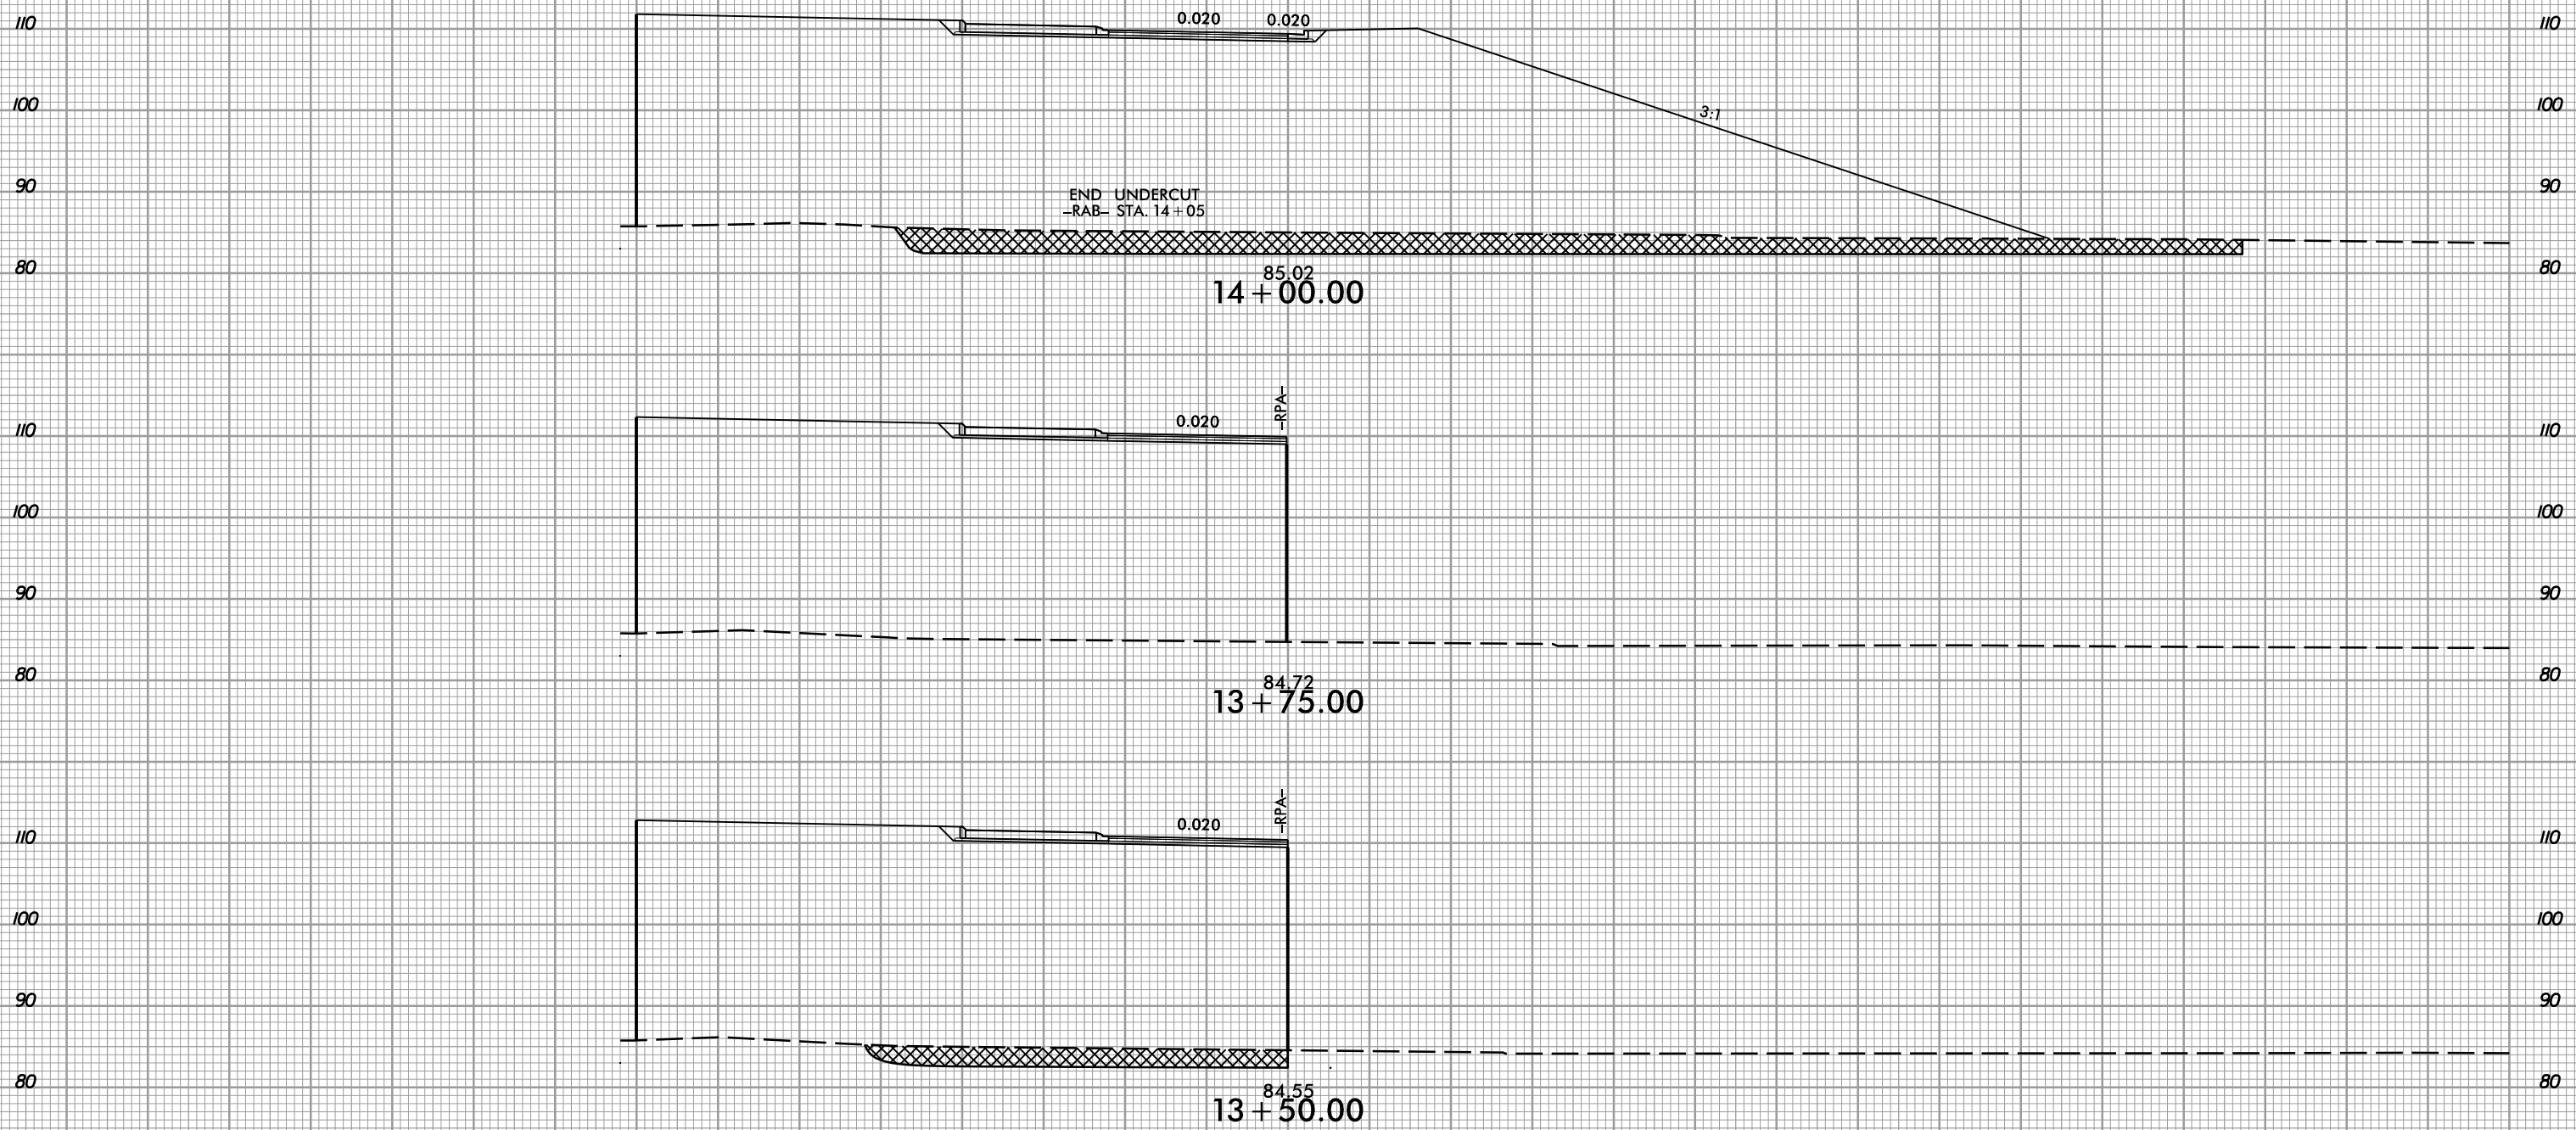

-RAB-



150 140 130 120 110 100 90 80 70 60 50 40 30 20 10 0 10 20 30 40 50 60 70 80 90 100 110 120 130 140 150

1/27/2021  
13:58:37  
I:\S\13\17-rdy\_xpl\_RAB.dgn