

SPAN "A"

SPAN "B"

PARTIAL PLAN OF SPAN


**NOTES :**  
 FOR CONCRETE PARAPET DETAILS AND REINFORCING STEEL, SEE "CONCRETE PARAPET" SHEETS.  
 \* THESE BARS ARE TO MATCH SPACING OF THE #4 "V" BARS IN END BENT.  
 FOR LOCATIONS OF INTERMEDIATE STEEL DIAPHRAGMS, SEE "GIRDER LAYOUT" SHEET.

PROJECT NO. R-5797  
COLUMBUS COUNTY  
 STATION: 30+65.33 -Y1B-  
 SHEET 1 OF 2

P:\2017\17186501-R-5797-Structures\DWG\NR5797-SMU\_IP5.dgn  
 8/21/2019 1:29:28 PM

DRAWN BY: D. HODGE DATE: 12/18  
 CHECKED BY: G.M. GILLAND DATE: 1/19

DOCUMENT NOT CONSIDERED FINAL  
 UNLESS ALL SIGNATURES COMPLETED

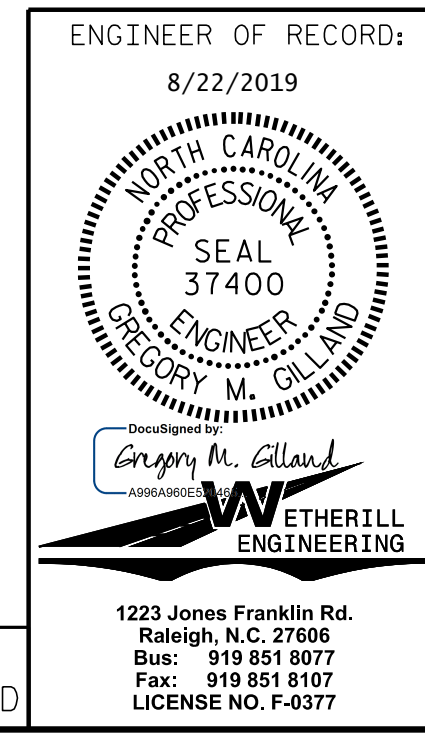

|  |     |       |     |     |       |
|--|-----|-------|-----|-----|-------|
| STATE OF NORTH CAROLINA<br>DEPARTMENT OF TRANSPORTATION<br>RALEIGH |     |       |     |     |       |
| SUPERSTRUCTURE<br>PLAN OF SPAN                                     |     |       |     |     |       |
| REVISIONS  |     |       |     |     |       |
| NO.  | BY: | DATE: | NO. | BY: | DATE: |
| 1  |     |       | 3   |     |       |
| 2  |     |       | 4   |     |       |
| SHEET NO.  |     |       |     |     | S-7   |
| TOTAL SHEETS   |     |       |     |     | 33    |

1223 Jones Franklin Rd.  
 Raleigh, N.C. 27606  
 Bus: 919 851 8077  
 Fax: 919 851 8107  
 LICENSE NO. F-0377