

PARTIAL PLAN OF SPAN


NOTES :
 FOR CONCRETE PARAPET DETAILS AND REINFORCING STEEL, SEE "CONCRETE PARAPET" SHEETS.
 * THESE BARS ARE TO MATCH SPACING OF THE #4 "V" BARS IN END BENT.
 FOR LOCATIONS OF INTERMEDIATE STEEL DIAPHRAGMS, SEE "GIRDER LAYOUT" SHEET.

PROJECT NO. R-5797
COLUMBUS COUNTY
 STATION: 30+65.33 -Y1B-
 SHEET 2 OF 2

P:\2017\17186501-R-5797-Structures\06NR5797-SMU_P5.dgn
 8/21/2019 1:29:54 PM

DRAWN BY: D. HODGE DATE: 12/18
 CHECKED BY: G.M. GILLAND DATE: 1/19

DOCUMENT NOT CONSIDERED FINAL
 UNLESS ALL SIGNATURES COMPLETED

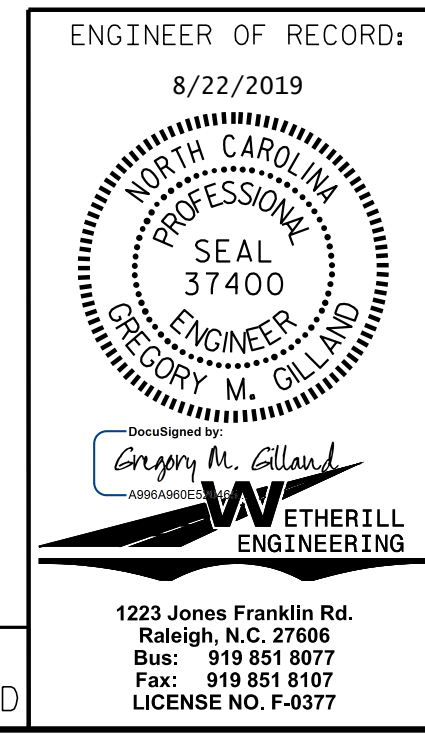

ENGINEER OF RECORD: 8/22/2019 GREGORY M. GILLAND PROFESSIONAL ENGINEER SEAL 37400		STATE OF NORTH CAROLINA DEPARTMENT OF TRANSPORTATION RALEIGH	
SUPERSTRUCTURE PLAN OF SPAN			
REVISIONS			
NO.	BY:	DATE:	SHEET NO.
1			S-8
2			TOTAL SHEETS
			33