


**BEGIN NCDOT PROJECT BR-0014**  
**-LREV- PC STA. 14+42.12**



**-LREV- PT Sta. 13+45.13**  
**-LREV- PC Sta. 12+58.03**

**-LREV-**

PI Sta 13+01.58 Δ = 0' 39" 55.5" (LT) D = 0' 45" 50.2" L = 87.10' T = 43.55' R = 7,500.00'	PI Sta 15+77.17 Δ = 1' 23" 38.9" (LT) D = 0' 30" 58.2" L = 270.09' T = 135.05' R = 11,000.00' SE = NC DS = 60 MPH	PI Sta 18+47.26 Δ = 1' 23" 38.9" (RT) D = 0' 30" 58.2" L = 270.09' T = 135.05' R = 11,000.00' SE = NC DS = 60 MPH
---	--	--

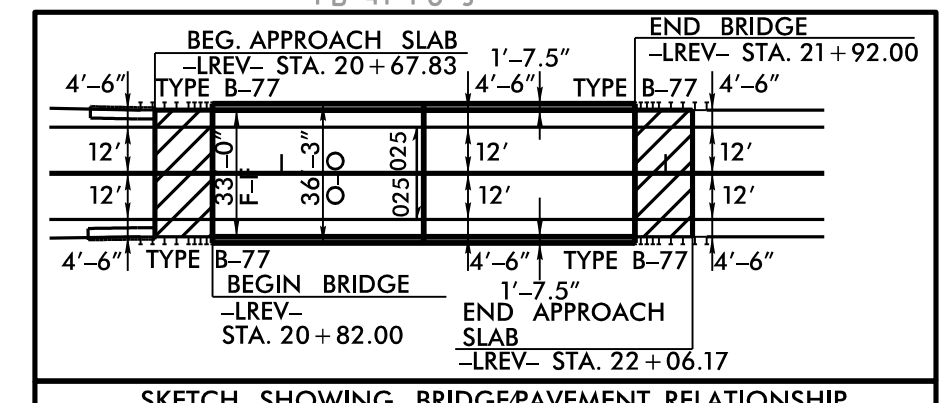

**-LREV- PT Sta. 19+82.29**

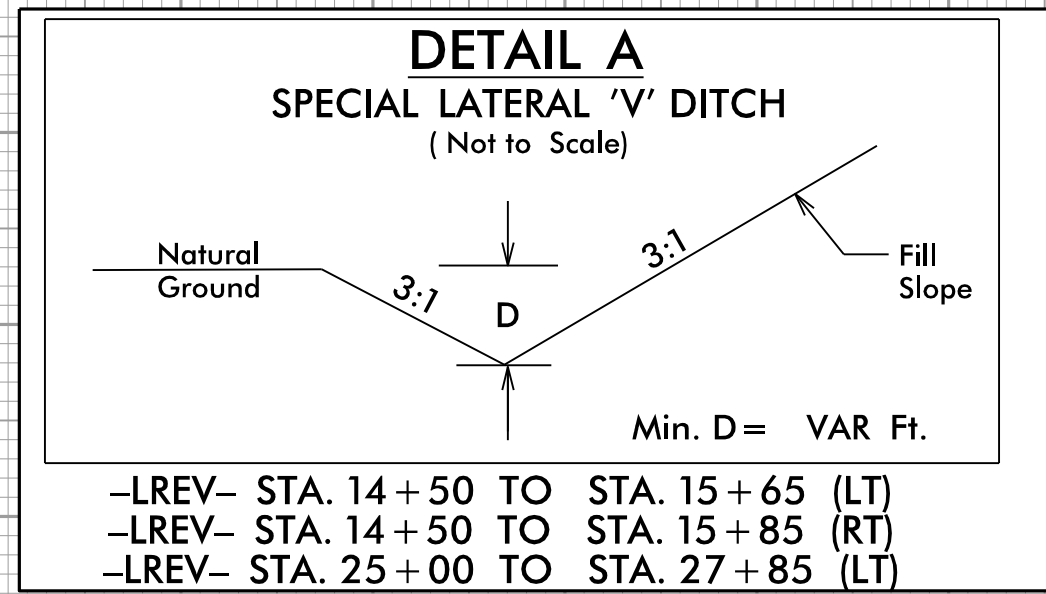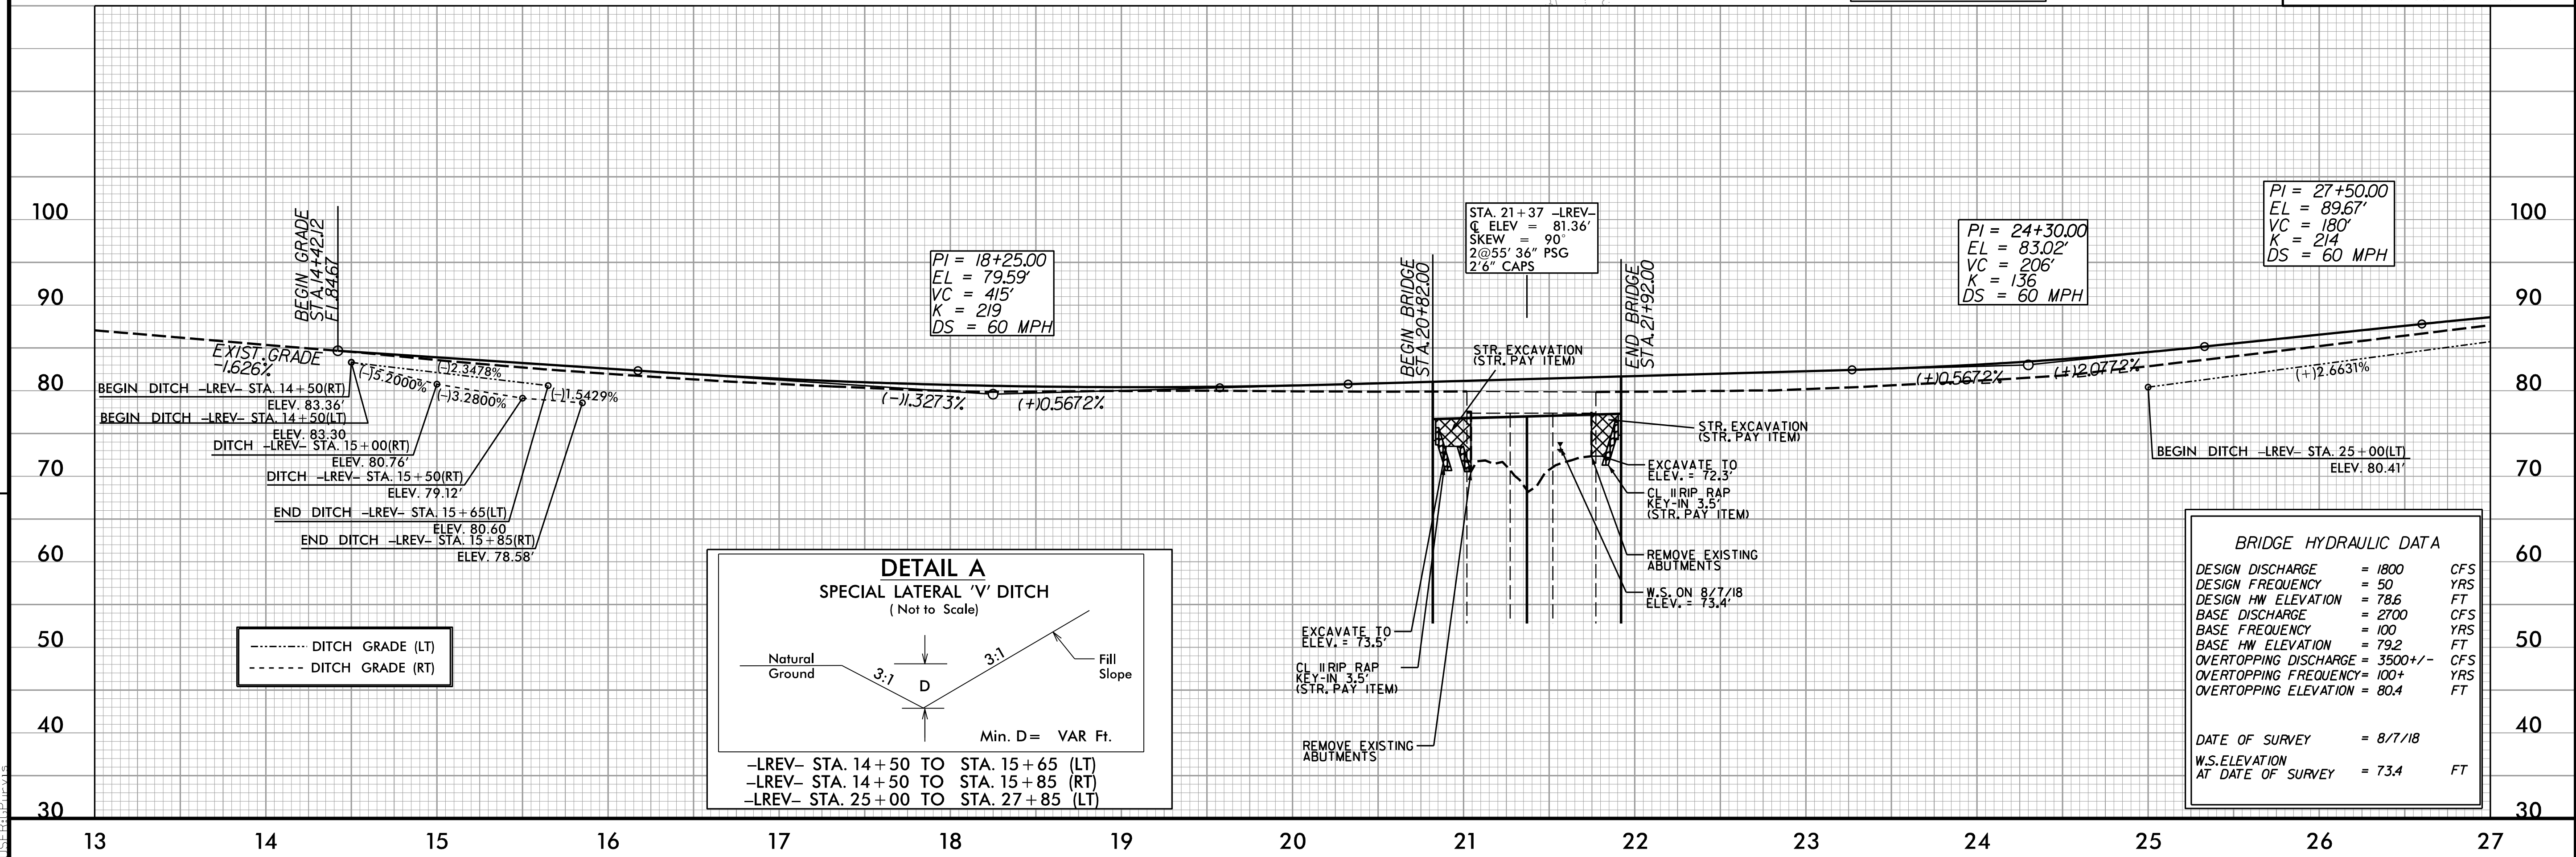

----- DITCH GRADE (LT)  
----- DITCH GRADE (RT)

2/10/2020  
11:58:10 AM  
C:\Users\psh\Documents\0014\_rdy\_psh\_4.dgn

REVISIONS

MATCHLINE SHEET 5 -LREV- STA. 27+00.00