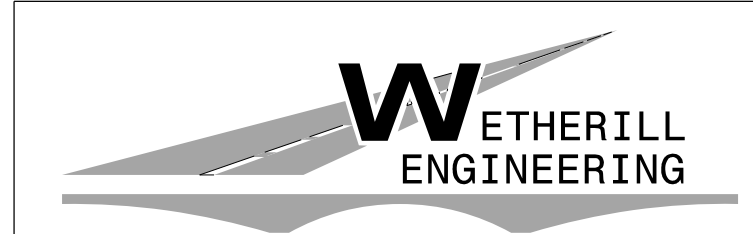


FINAL PAVEMENT MARKING SCHEDULE

SYMBOL	DESCRIPTION	PAY ITEM
		<u>THERMOPLASTIC (4", 90 MIL)</u>
T1	WHITE EDGELINE	
T13	YELLOW DOUBLE CENTER	
		<u>PERMANENT RAISED MARKERS</u>
MA	YELLOW/YELLOW	

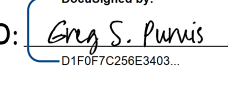
I/22/2020
 P:\2018\SMU Bridge Replacement Program\BR-0014\TrafficControl\Off-Site Detour with Improvements\TCP\BR-0014_TC_PMP_PSH_02.dgn
 User:Skennedy



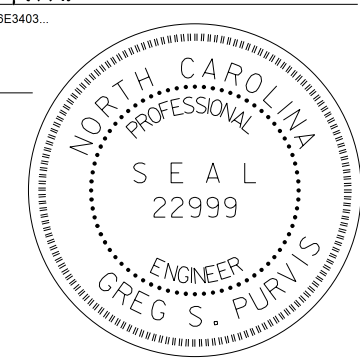
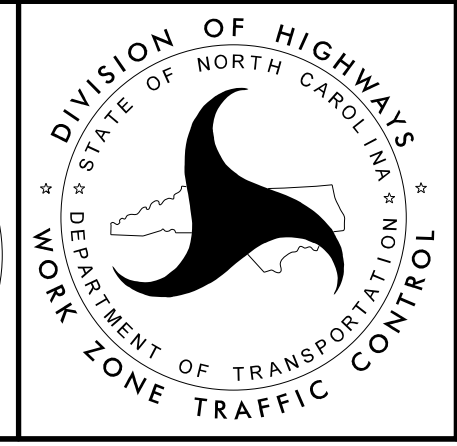
1223 Jones Franklin Rd.
 Raleigh, N.C. 27606
 License No. F-0377
 Bus: 919 851 8077
 Fax: 919 851 8107

TRANSPORTATION PLANNING/DESIGN - BRIDGE/STRUCTURE DESIGN
 CIVIL/SITE DESIGN - GIS/GPS - CONSTRUCTION OBSERVATION

**DOCUMENT NOT CONSIDERED FINAL
 UNLESS ALL SIGNATURES COMPLETED**

APPROVED: 
 DATE: 1/22/2020

SEAL

**FINAL PAVEMENT
 MARKING PLAN
 AND SCHEDULE**