


8/23/99



PROJ. REFERENCE NO. BR-0014	SHEET NO. X-1
--------------------------------	------------------

BRIDGE #250025

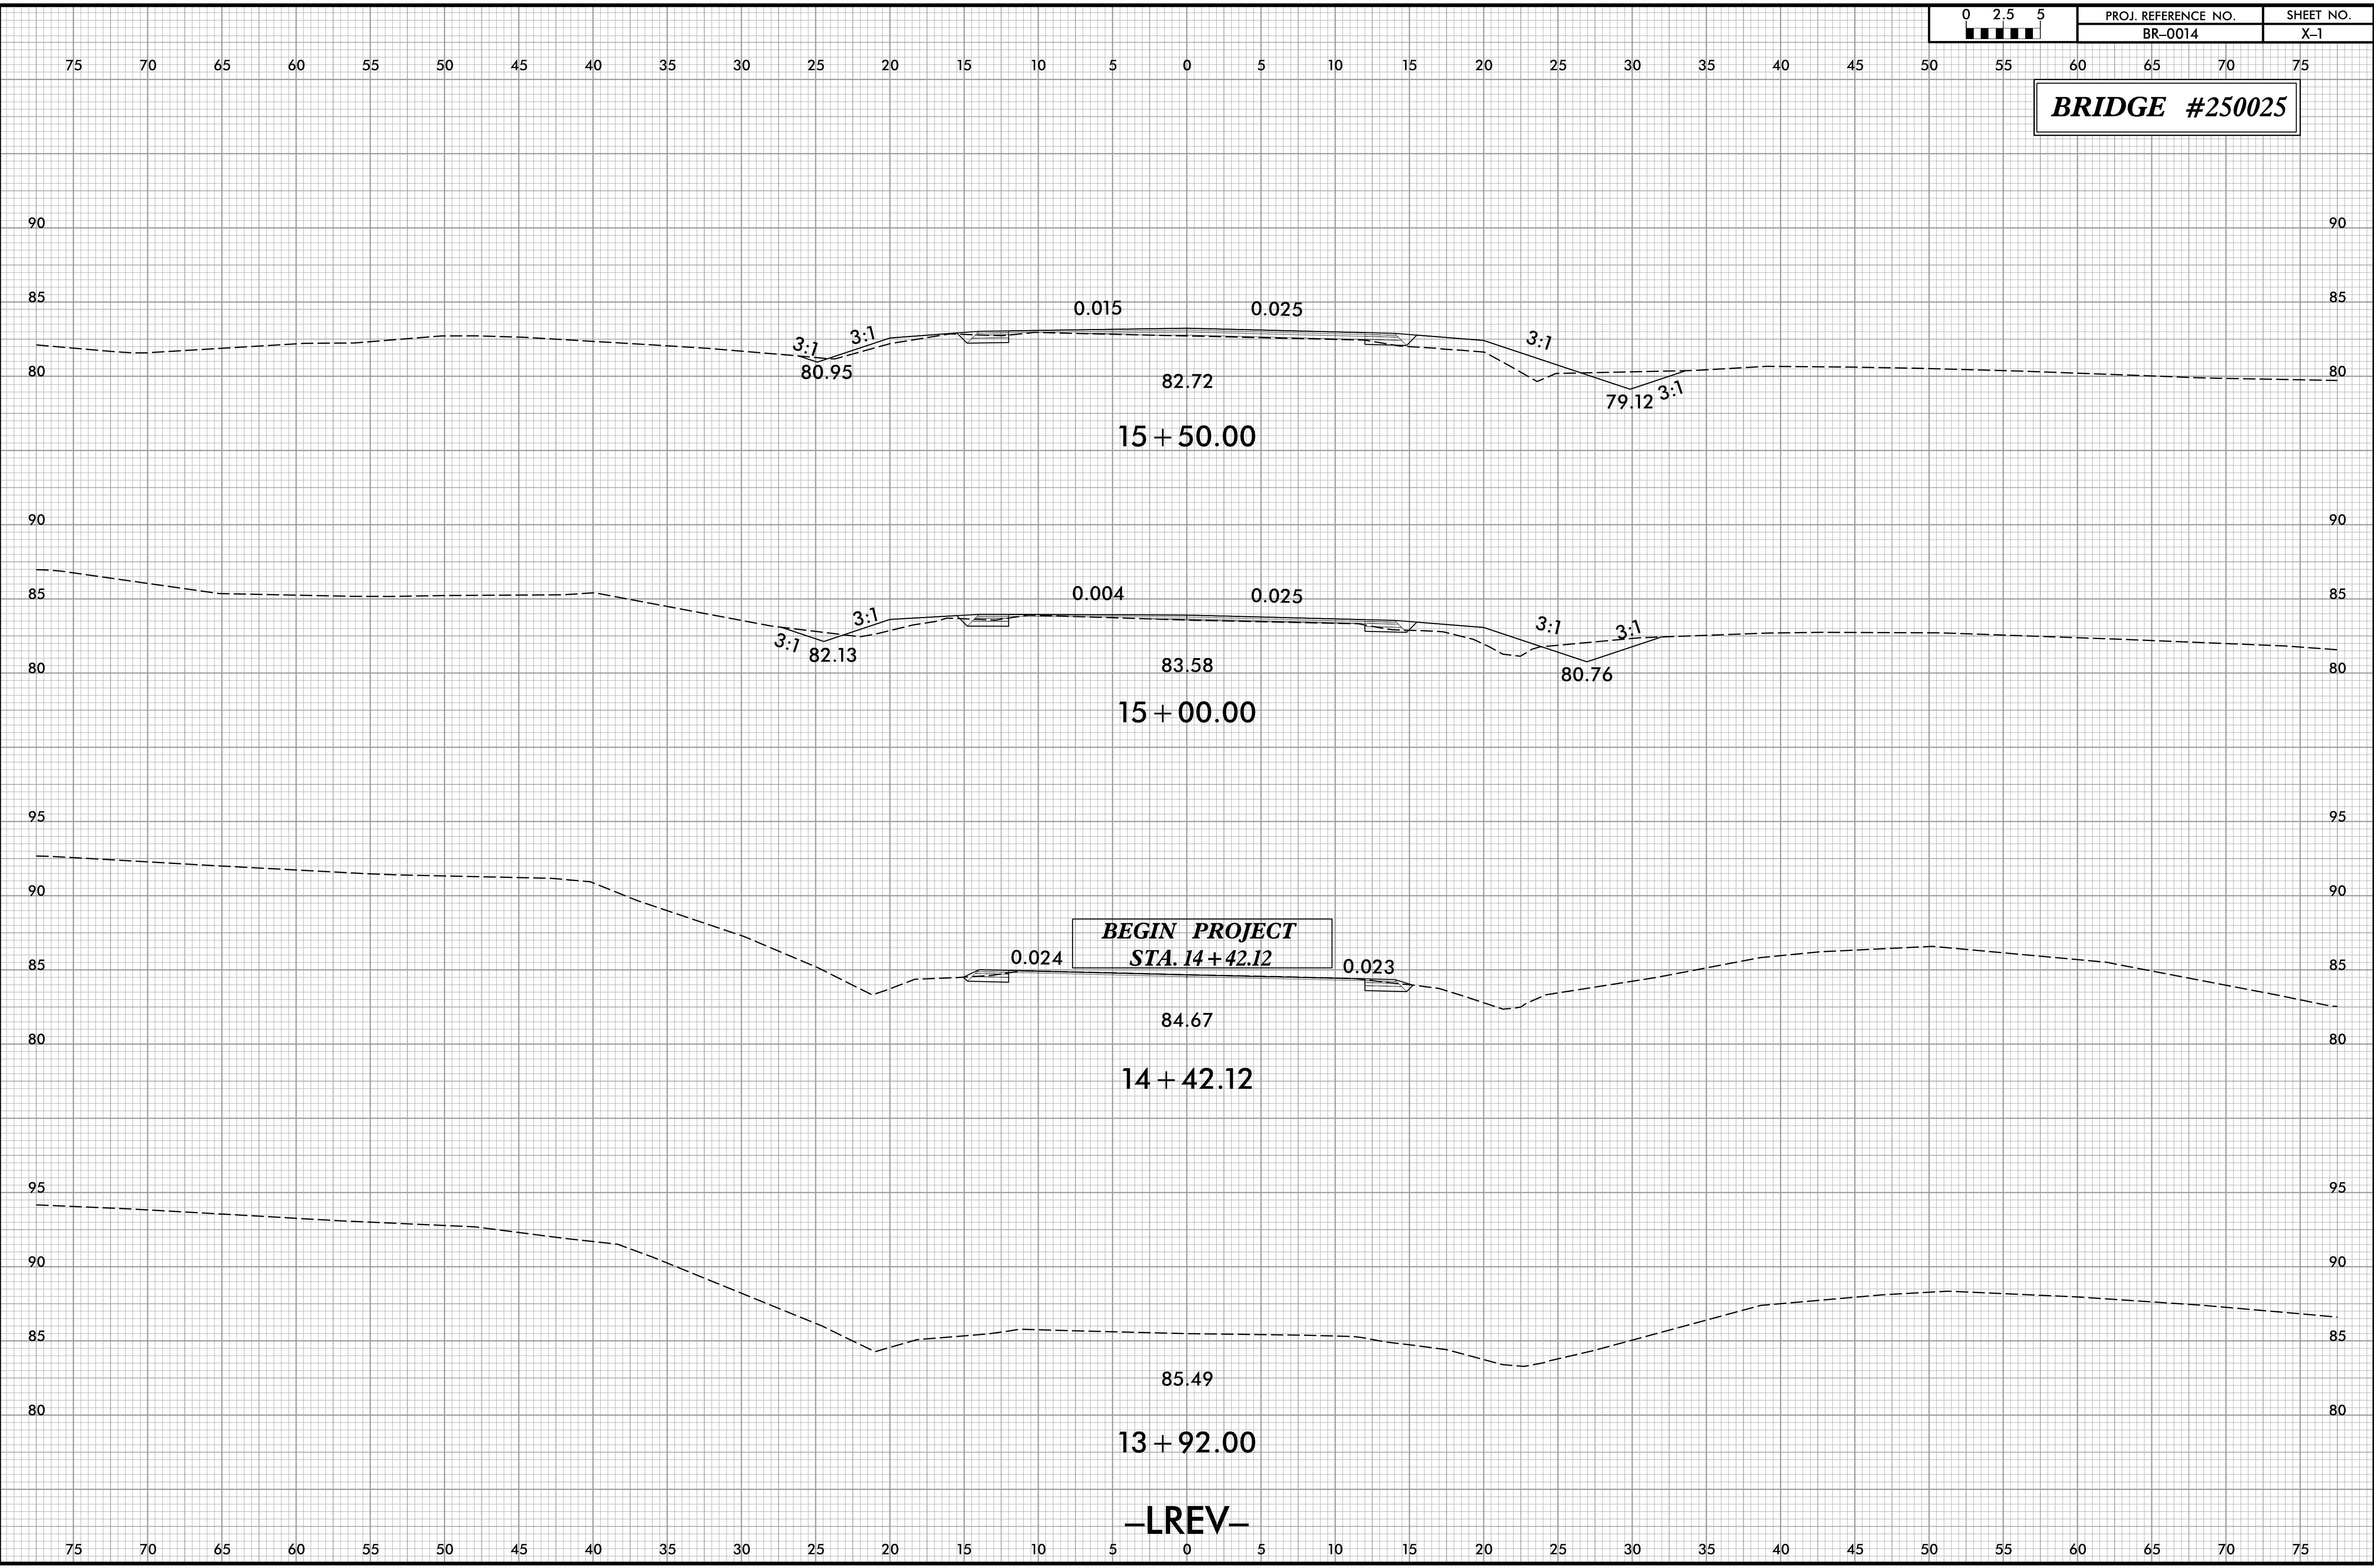

11/14/2009 10:58:00 AM I:\BRIDGE\250025\14_PLOT.dgn