


8/23/19



PROJ. REFERENCE NO. BR-0014	SHEET NO. X-2
--------------------------------	------------------

BRIDGE #250025

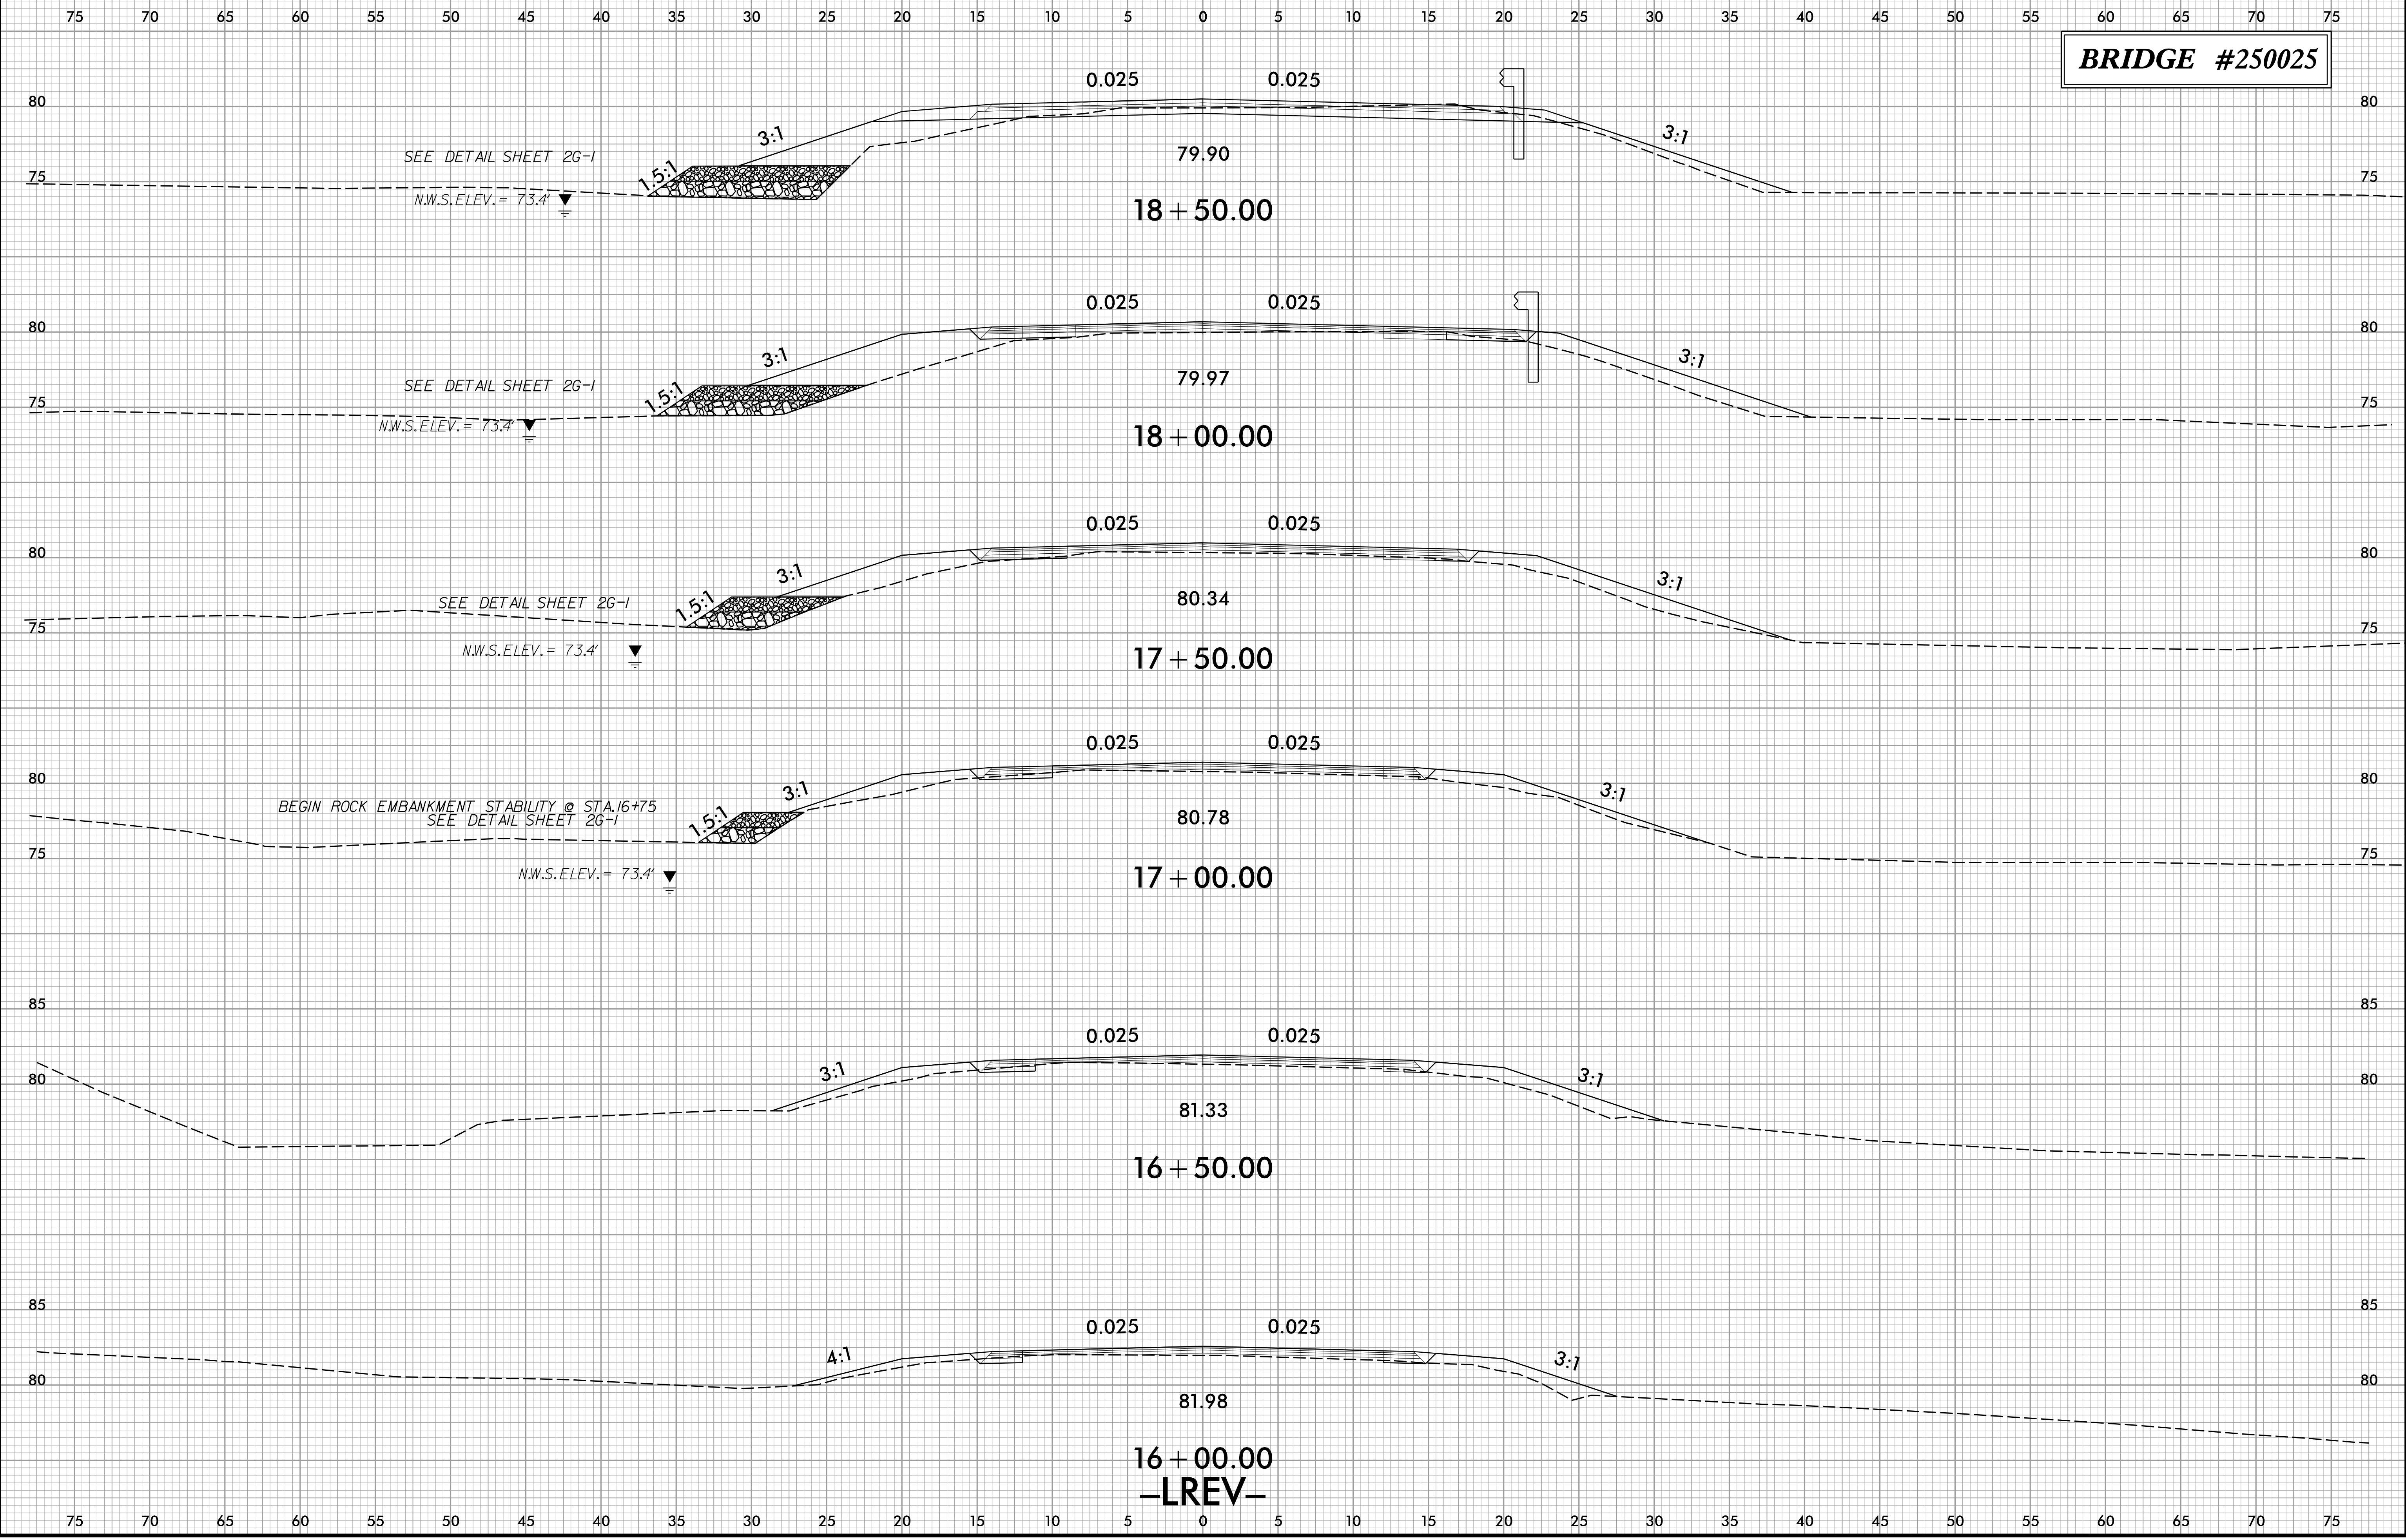

2/10/2020
13:58:00
J:\BRIDGE\250025\FDY_XPL.dgn