



8/23/19

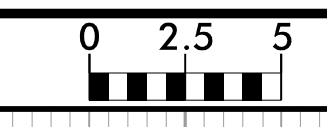

BRIDGE #250025

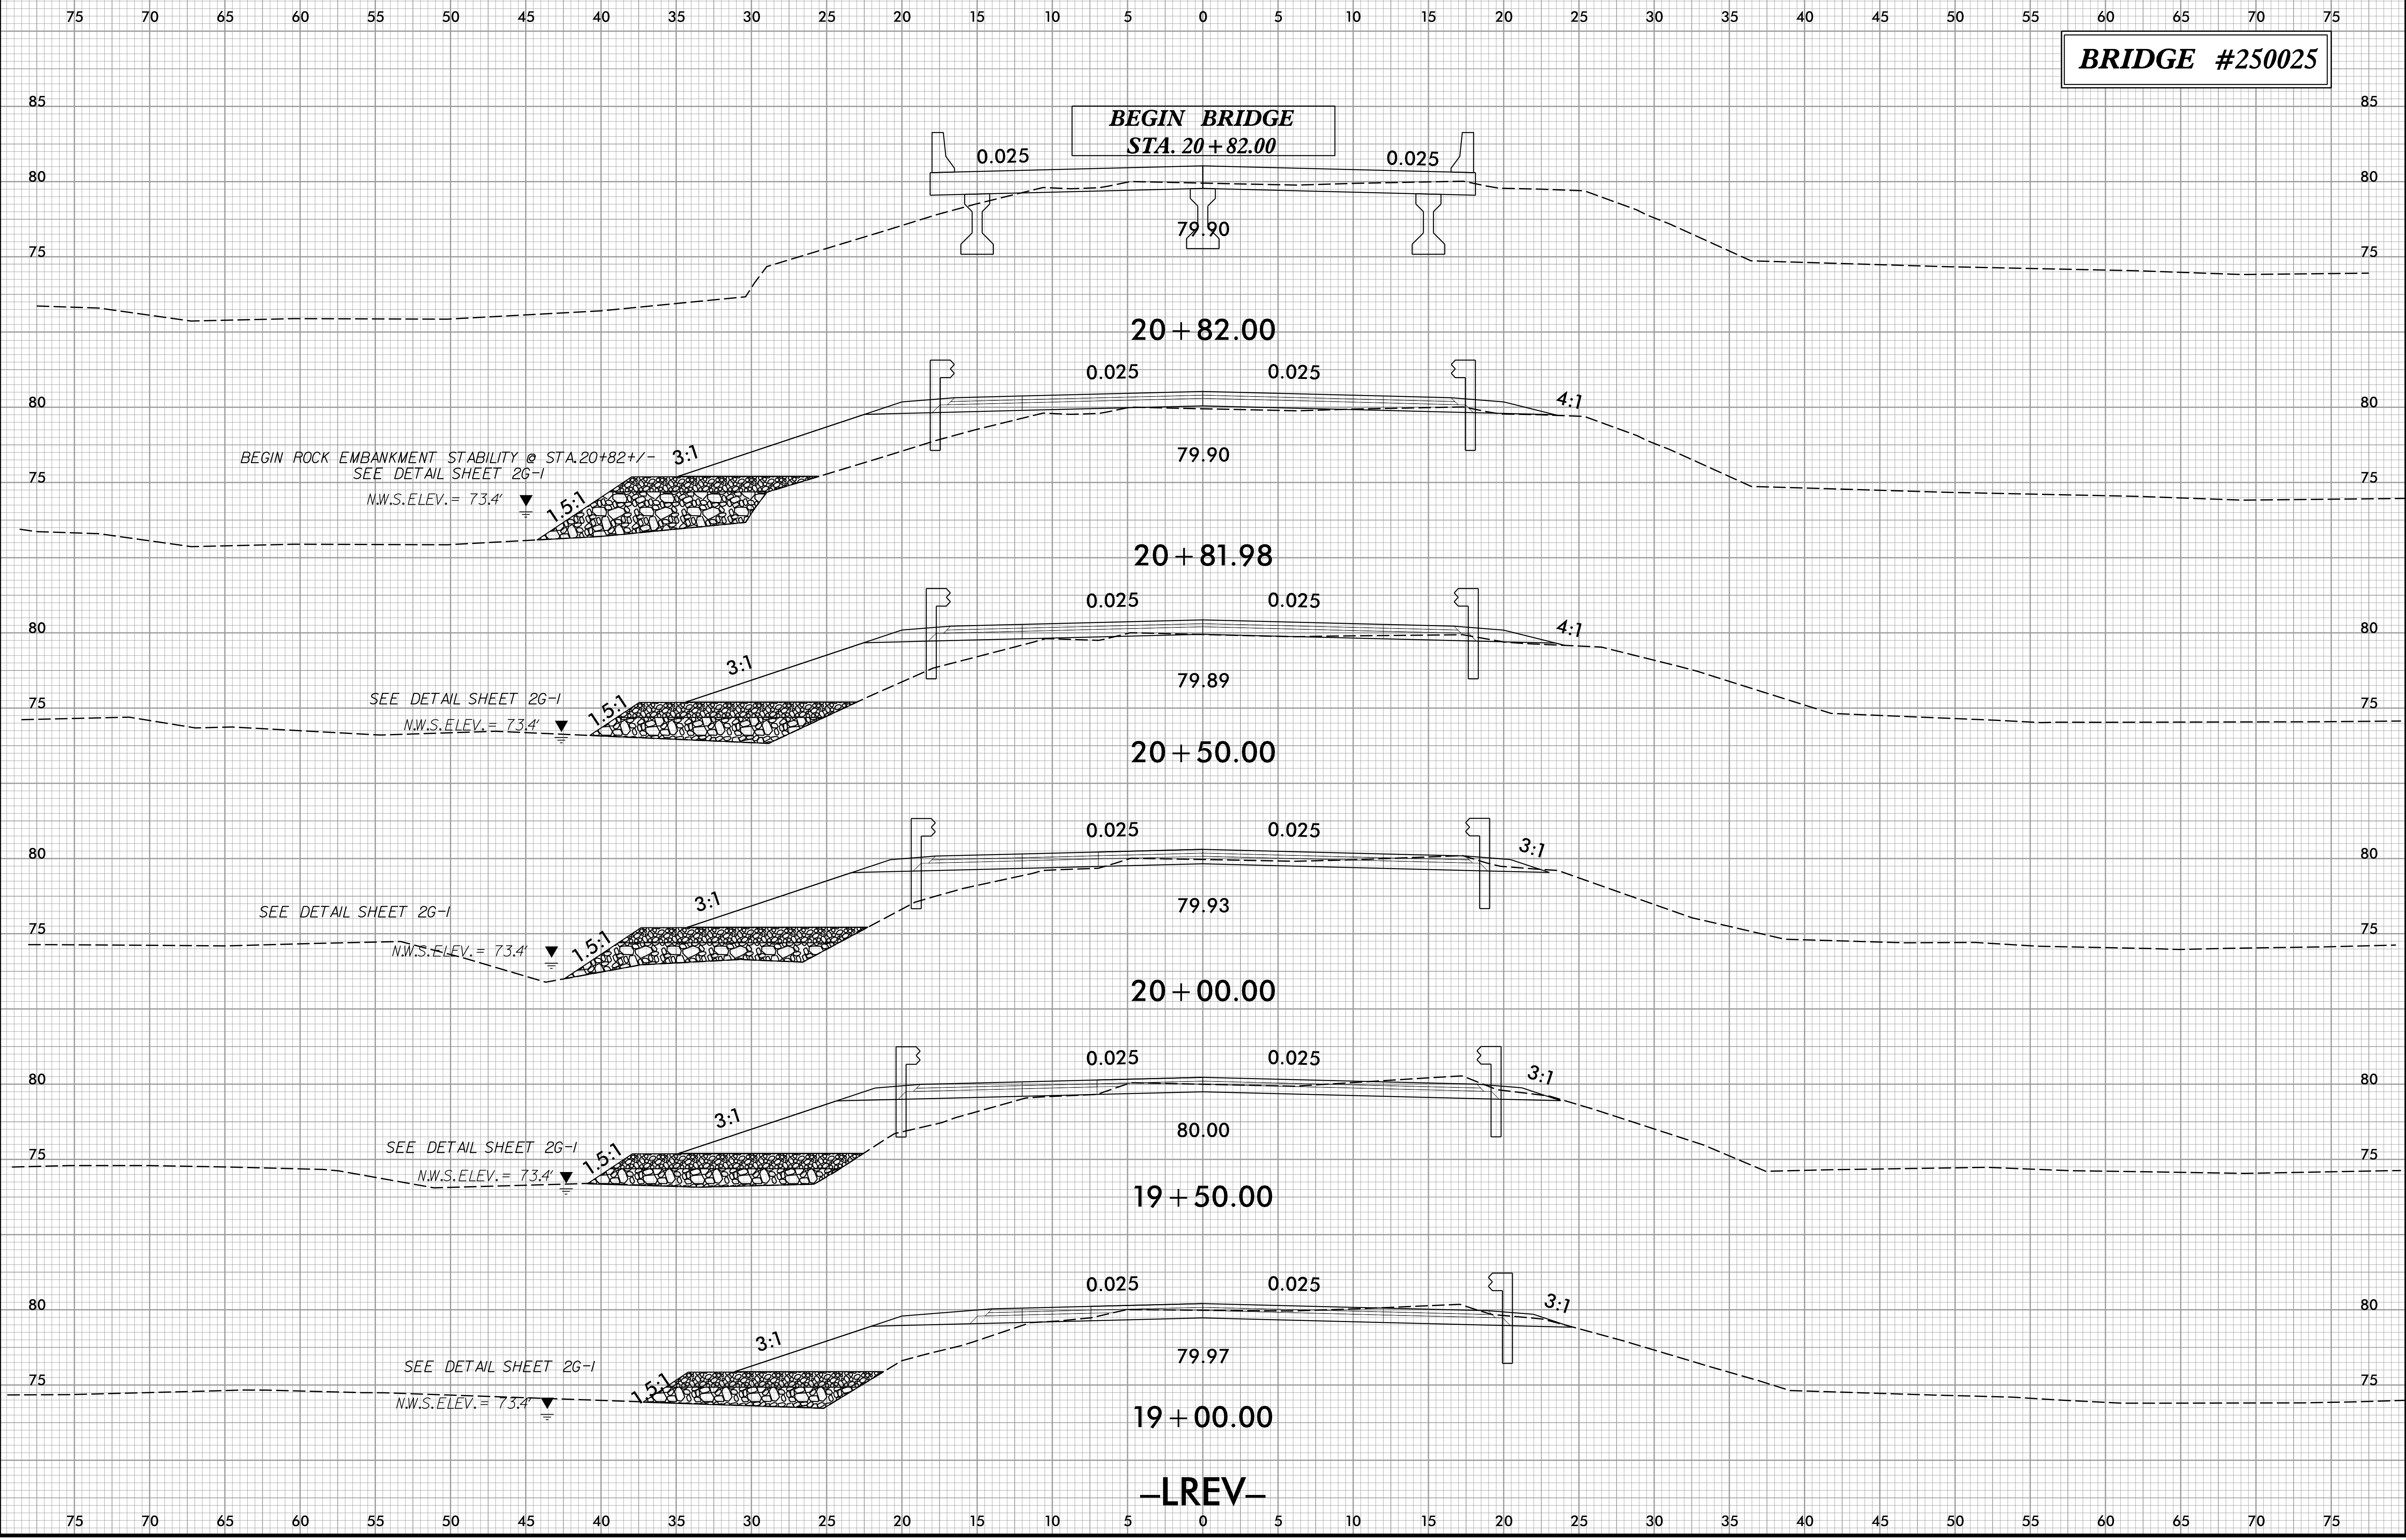

BEGIN ROCK EMBANKMENT STABILITY @ STA. 20+82+/- 3:1
SEE DETAIL SHEET 26-1
N.W.S. ELEV. = 73.4'

SEE DETAIL SHEET 26-1
N.W.S. ELEV. = 73.4'

SEE DETAIL SHEET 26-1
N.W.S. ELEV. = 73.4'

SEE DETAIL SHEET 26-1
N.W.S. ELEV. = 73.4'

SEE DETAIL SHEET 26-1
N.W.S. ELEV. = 73.4'

-LREV-

2/10/2020 1:58:00 PM 1:58:00 PM 1:58:00 PM 1:58:00 PM 1:58:00 PM