


8/23/99



PROJ. REFERENCE NO.
BR-0014

SHEET NO.
X-4

BRIDGE #250025

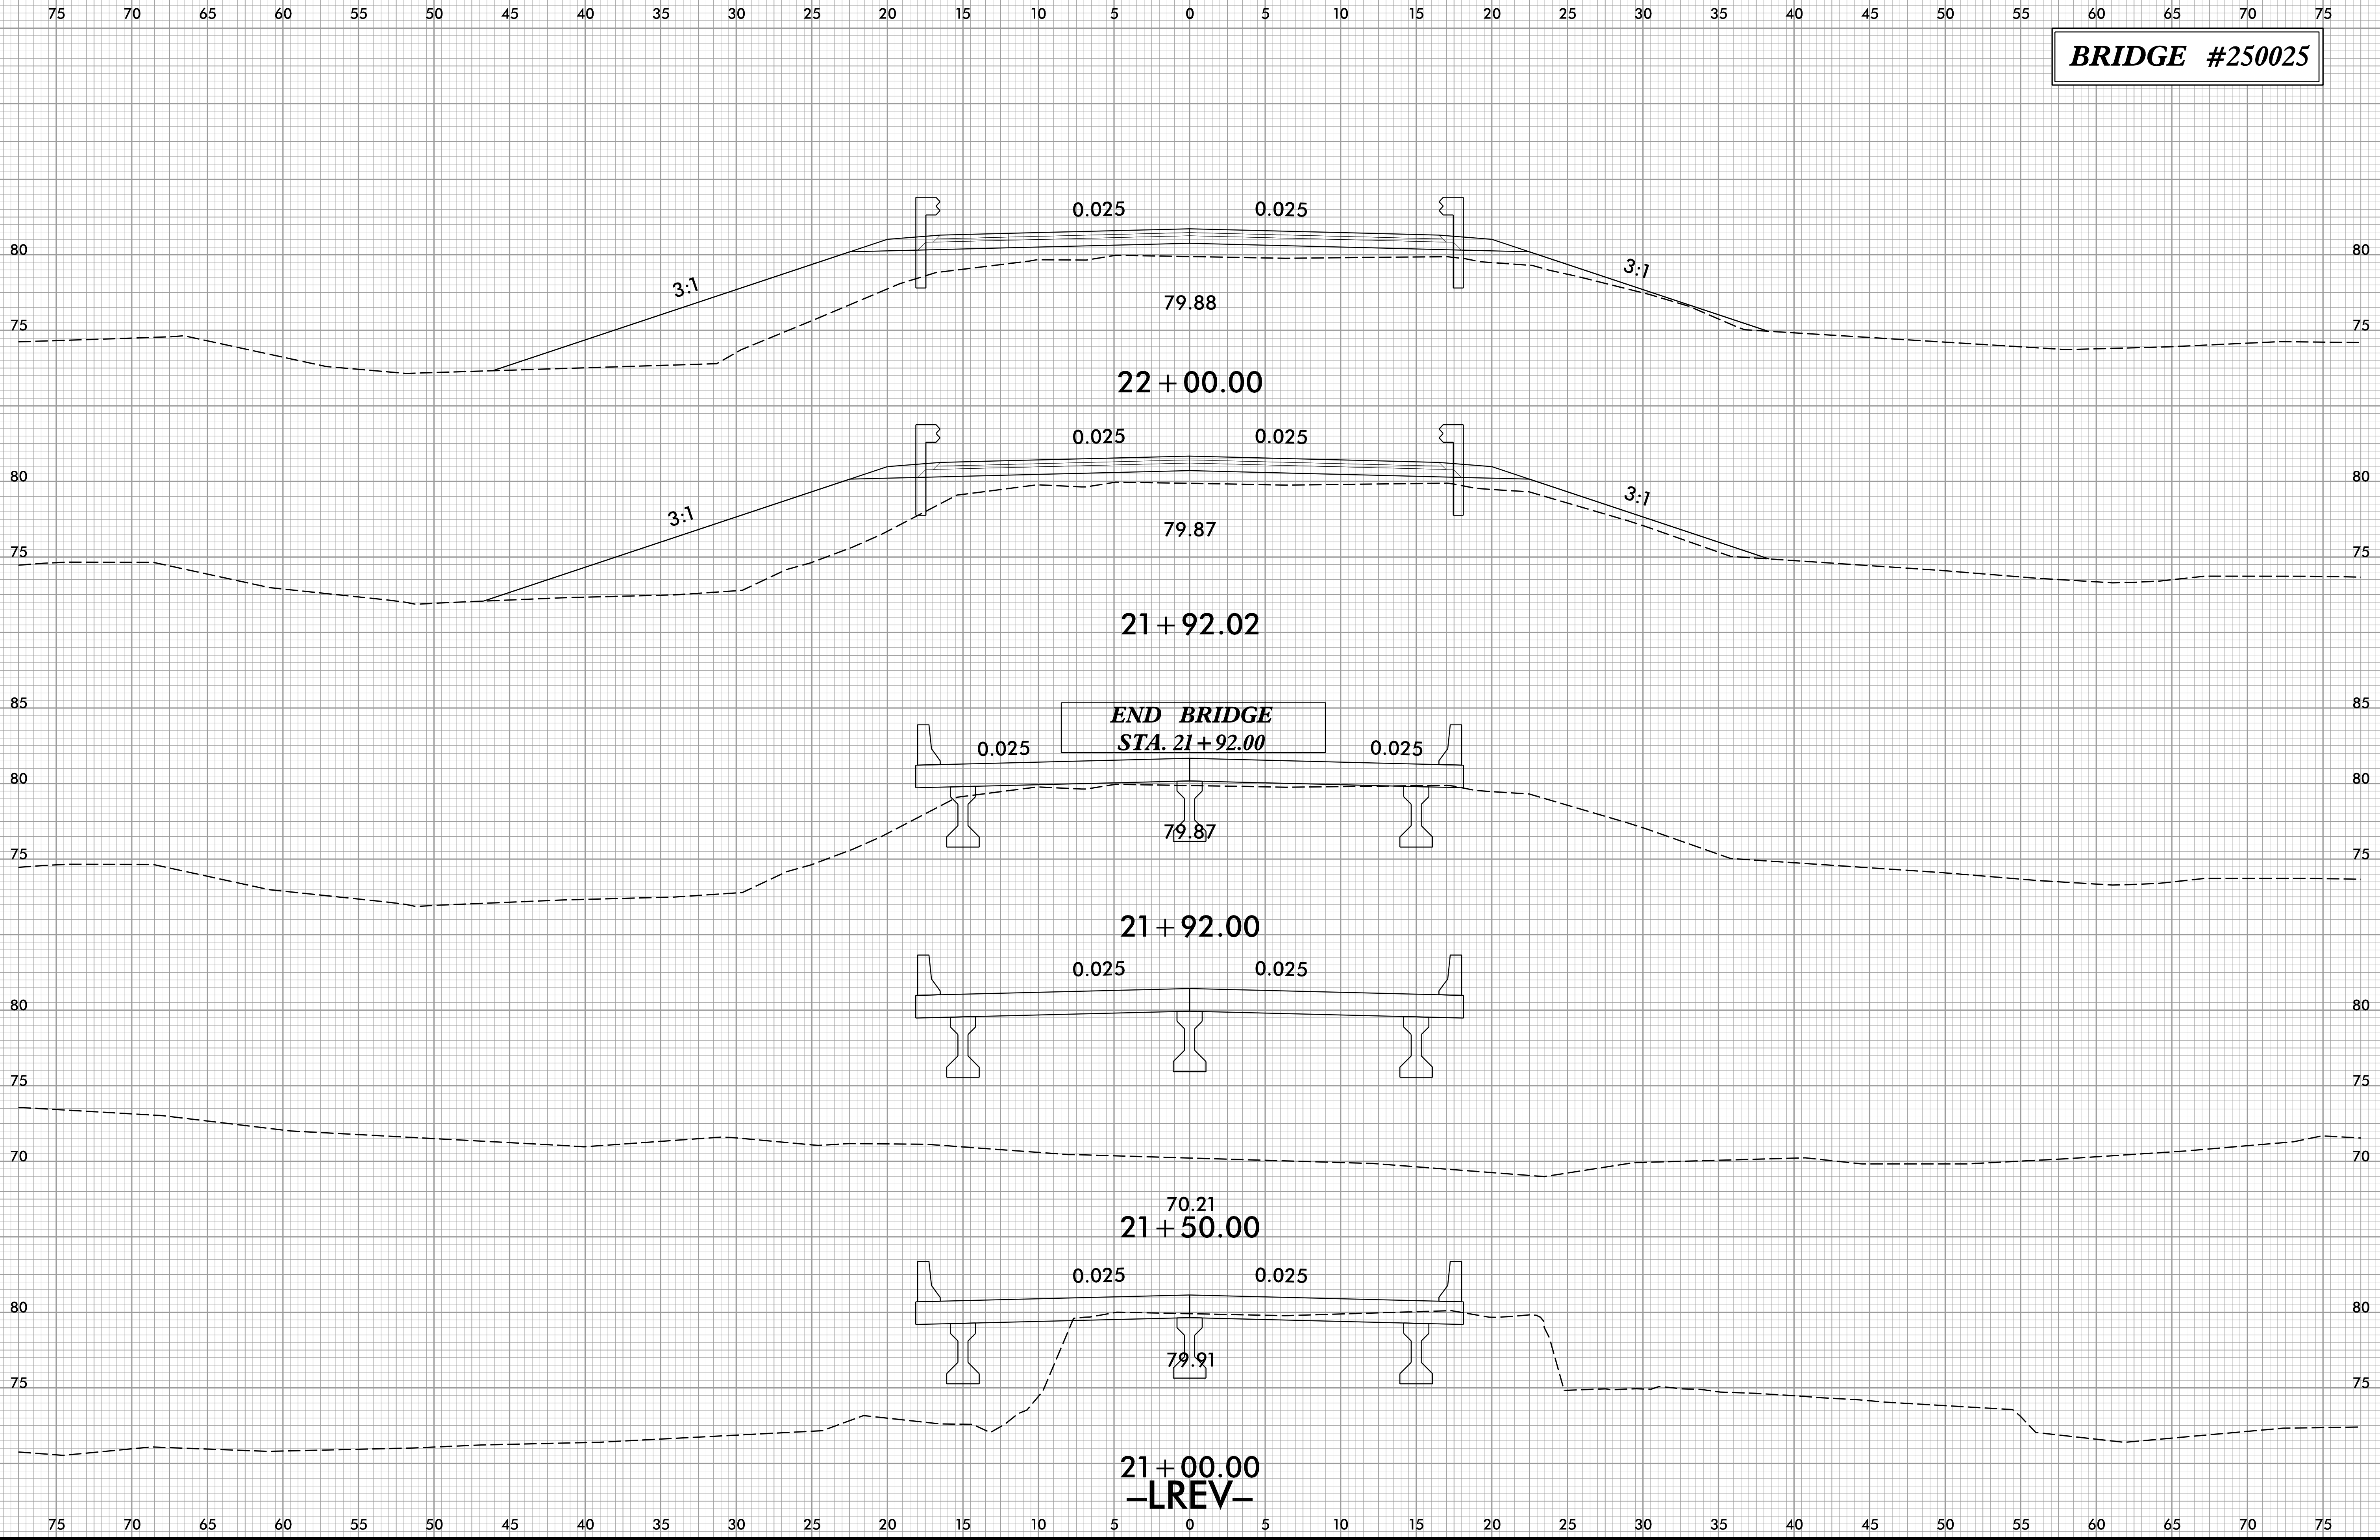

11/14/2009 10:58:00 AM J:\BRIDGE\250025\1_FDY_XPL.dgn