

8/23/99




PROJ. REFERENCE NO.  
BR-0014

SHEET NO.  
X-7

75 70 65 60 55 50 45 40 35 30 25 20 15 10 5 0 5 10 15 20 25 30 35 40 45 50 55 60 65 70 75

**BRIDGE #250025**

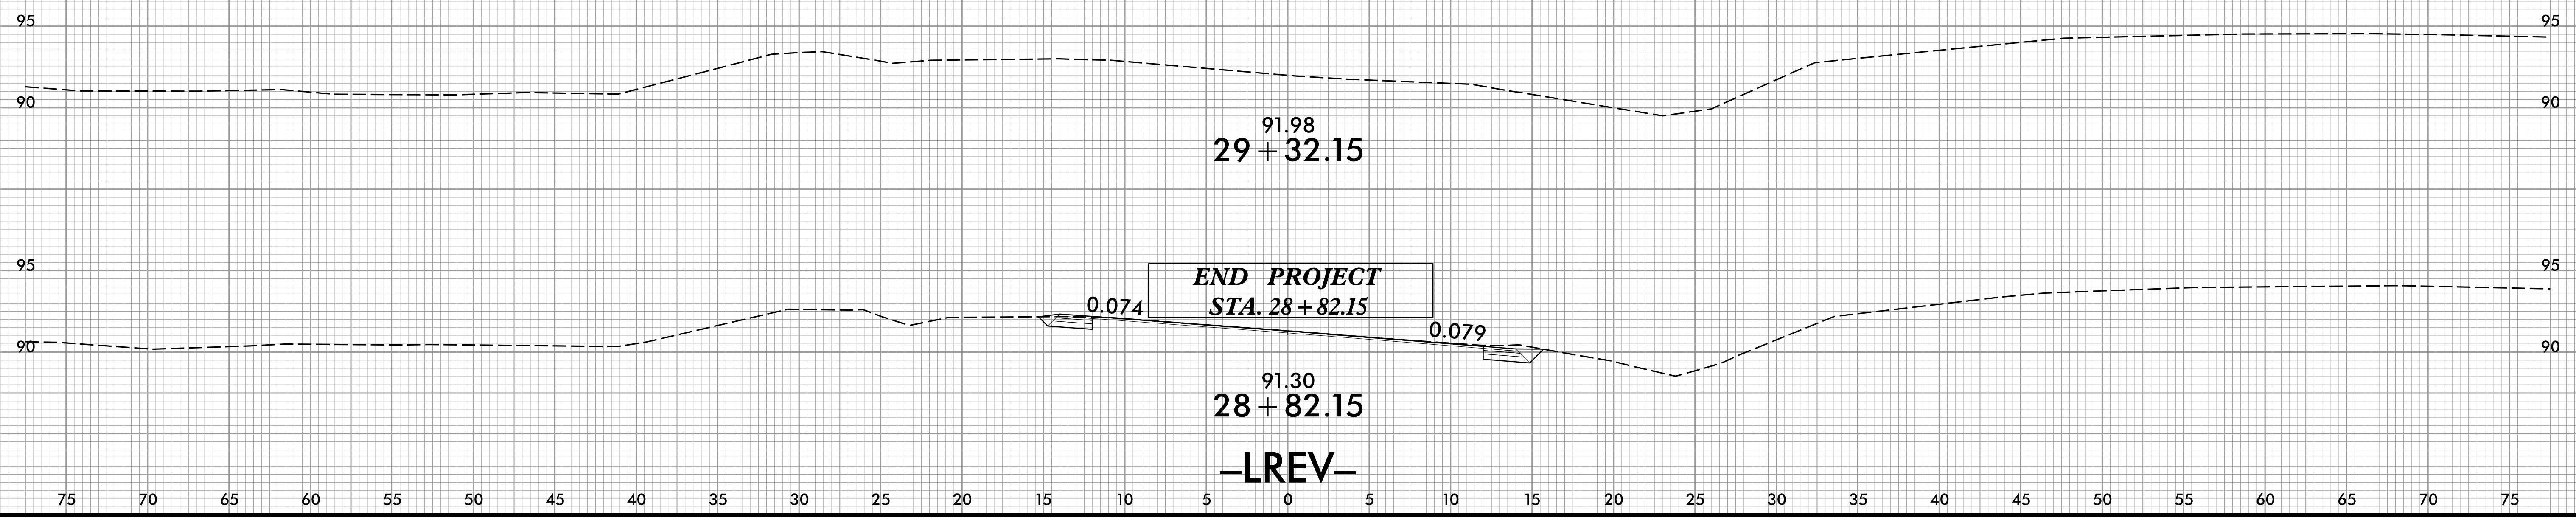

11/14/2009 10:58:00 AM I:\BRIDGE\0014\FDY\_XPL.dgn

75 70 65 60 55 50 45 40 35 30 25 20 15 10 5 0 5 10 15 20 25 30 35 40 45 50 55 60 65 70 75