


PROJECT NO. BR-0014
 CUMBERLAND COUNTY
 STATION: 21+37.00 -LREV-

SPAN "A"
 SPAN "B"

PARTIAL PLAN OF SPAN

NOTES :
 FOR CONCRETE BARRIER RAIL DETAILS AND REINFORCING STEEL, SEE "CONCRETE BARRIER RAIL" SHEETS.
 * THESE BARS ARE TO MATCH SPACING OF THE #4 "V" BARS IN END BENT.
 FOR LOCATIONS OF INTERMEDIATE STEEL DIAPHRAGMS, SEE "GIRDER LAYOUT" SHEET.

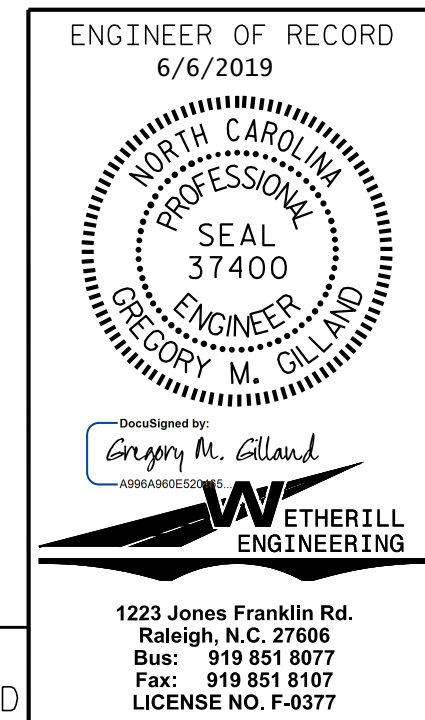

STATE OF NORTH CAROLINA DEPARTMENT OF TRANSPORTATION RALEIGH					
SUPERSTRUCTURE PLAN OF SPAN					
REVISIONS					
NO.	BY:	DATE:	NO.	BY:	DATE:
1			3		
2			4		
SHEET NO. S-7					TOTAL SHEETS 28

P:\2018\SMU Bridge Replacement Program\BR-0014\Structures\DGN\BR0014_SMU_PS.dgn
 6/6/2019 1:36:38 PM

DRAWN BY : D. HODGE DATE : 3/19
 CHECKED BY : B.C. HUNT DATE : 3/19

DOCUMENT NOT CONSIDERED FINAL
 UNLESS ALL SIGNATURES COMPLETED

1223 Jones Franklin Rd.
 Raleigh, N.C. 27606
 Bus: 919 851 8077
 Fax: 919 851 8107
 LICENSE NO. F-0377