


P:\2018\SMU Bridge Replacement Program\BR-0014\Structures\DGN\BR0014_SMU_FP.dgn
6/6/2019 1:38:19 PM

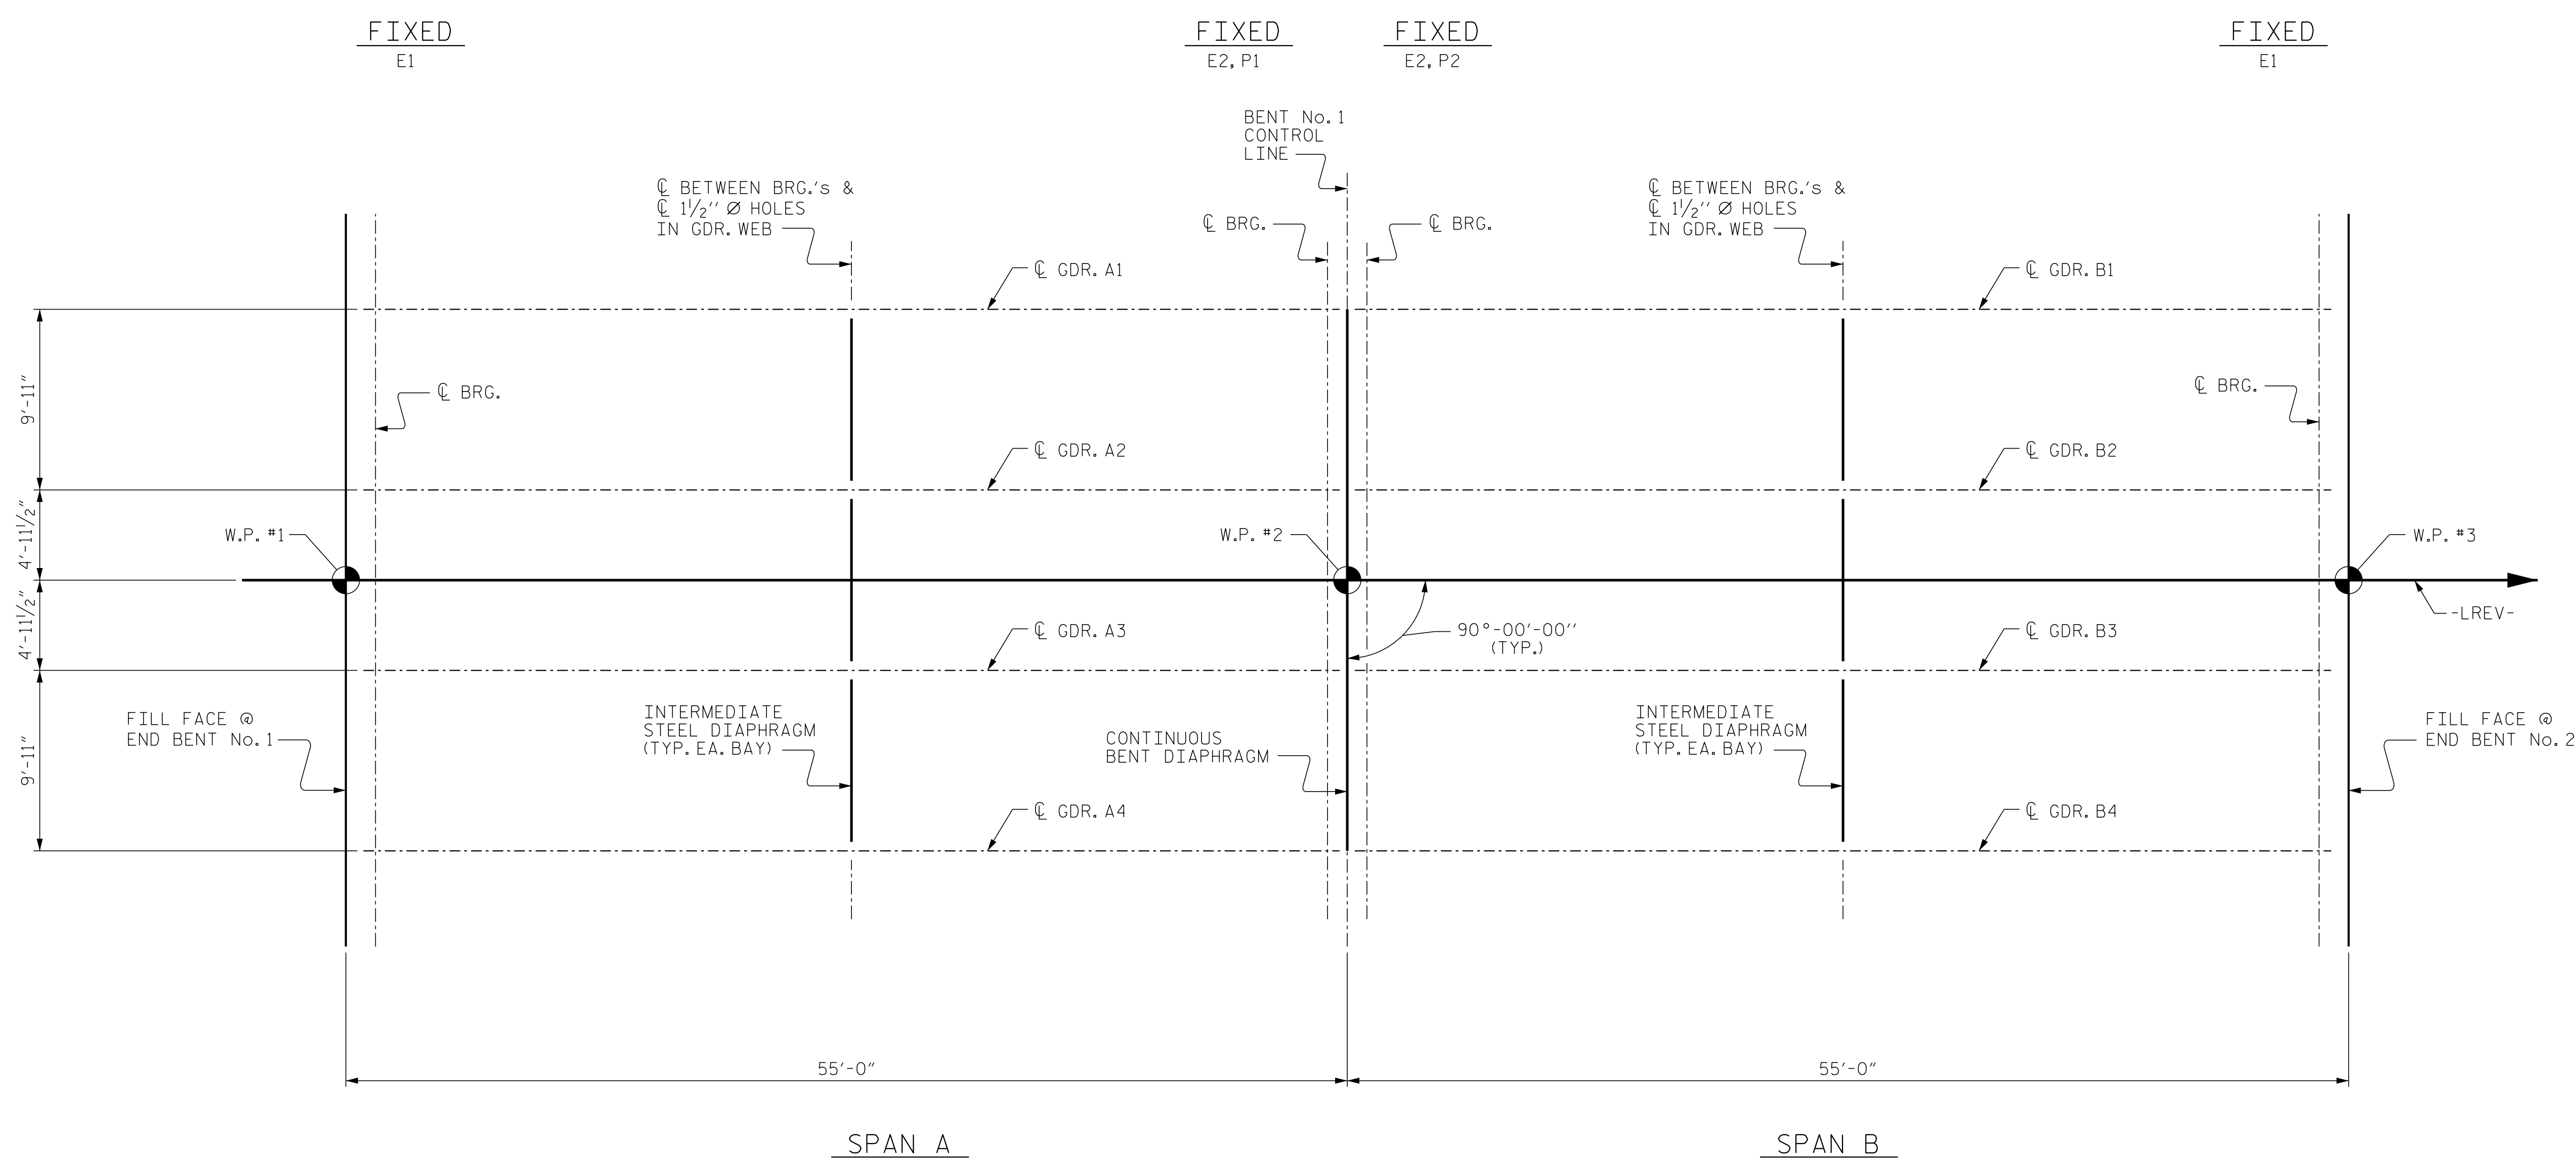


GIRDER LAYOUT

PROJECT NO. BR-0014
CUMBERLAND COUNTY
 STATION: 21+37.00 -LREV-

DRAWN BY : D. HODGE DATE : 3/19
 CHECKED BY : B.C. HUNT DATE : 3/19

DOCUMENT NOT CONSIDERED FINAL
 UNLESS ALL SIGNATURES COMPLETED

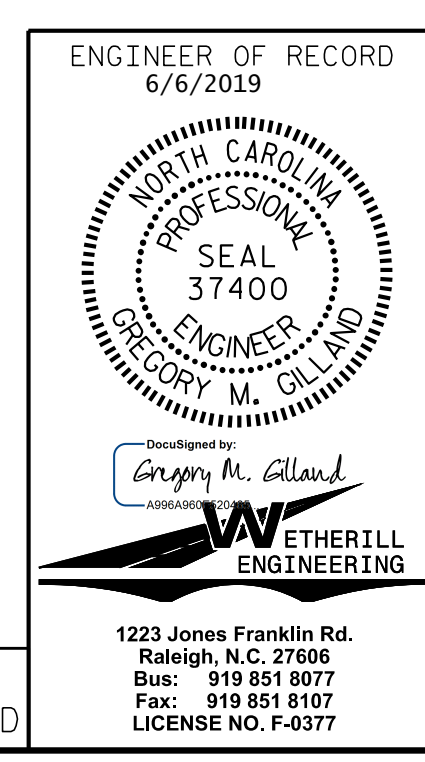

STATE OF NORTH CAROLINA
 DEPARTMENT OF TRANSPORTATION
 RALEIGH

SUPERSTRUCTURE
 GIRDER LAYOUT

REVISIONS						SHEET NO.
NO.	BY:	DATE:	NO.	BY:	DATE:	S-9
1			3			TOTAL SHEETS
2			4			28

1223 Jones Franklin Rd.
 Raleigh, N.C. 27606
 Bus: 919 851 8077
 Fax: 919 851 8107
 LICENSE NO. F-0377