


PROJECT REFERENCE NO. <b>U-2579BA</b>	SHEET NO. <b>5</b>
R/W SHEET NO.	HYDRAULICS ENGINEER
ROADWAY DESIGN ENGINEER	SEAL
2/24/2020	2/24/2020

**DOCUMENT NOT CONSIDERED FINAL  
UNLESS ALL SIGNATURES COMPLETED**

HAROLD DAVID HOPKINS, JR.  
DB 319 PG 1159

ARNOLD G. KING  
HELEN H. PRINCE  
DB 2250 PG 829

HAROLD DAVID HOPKINS  
DB 313 PG 1518

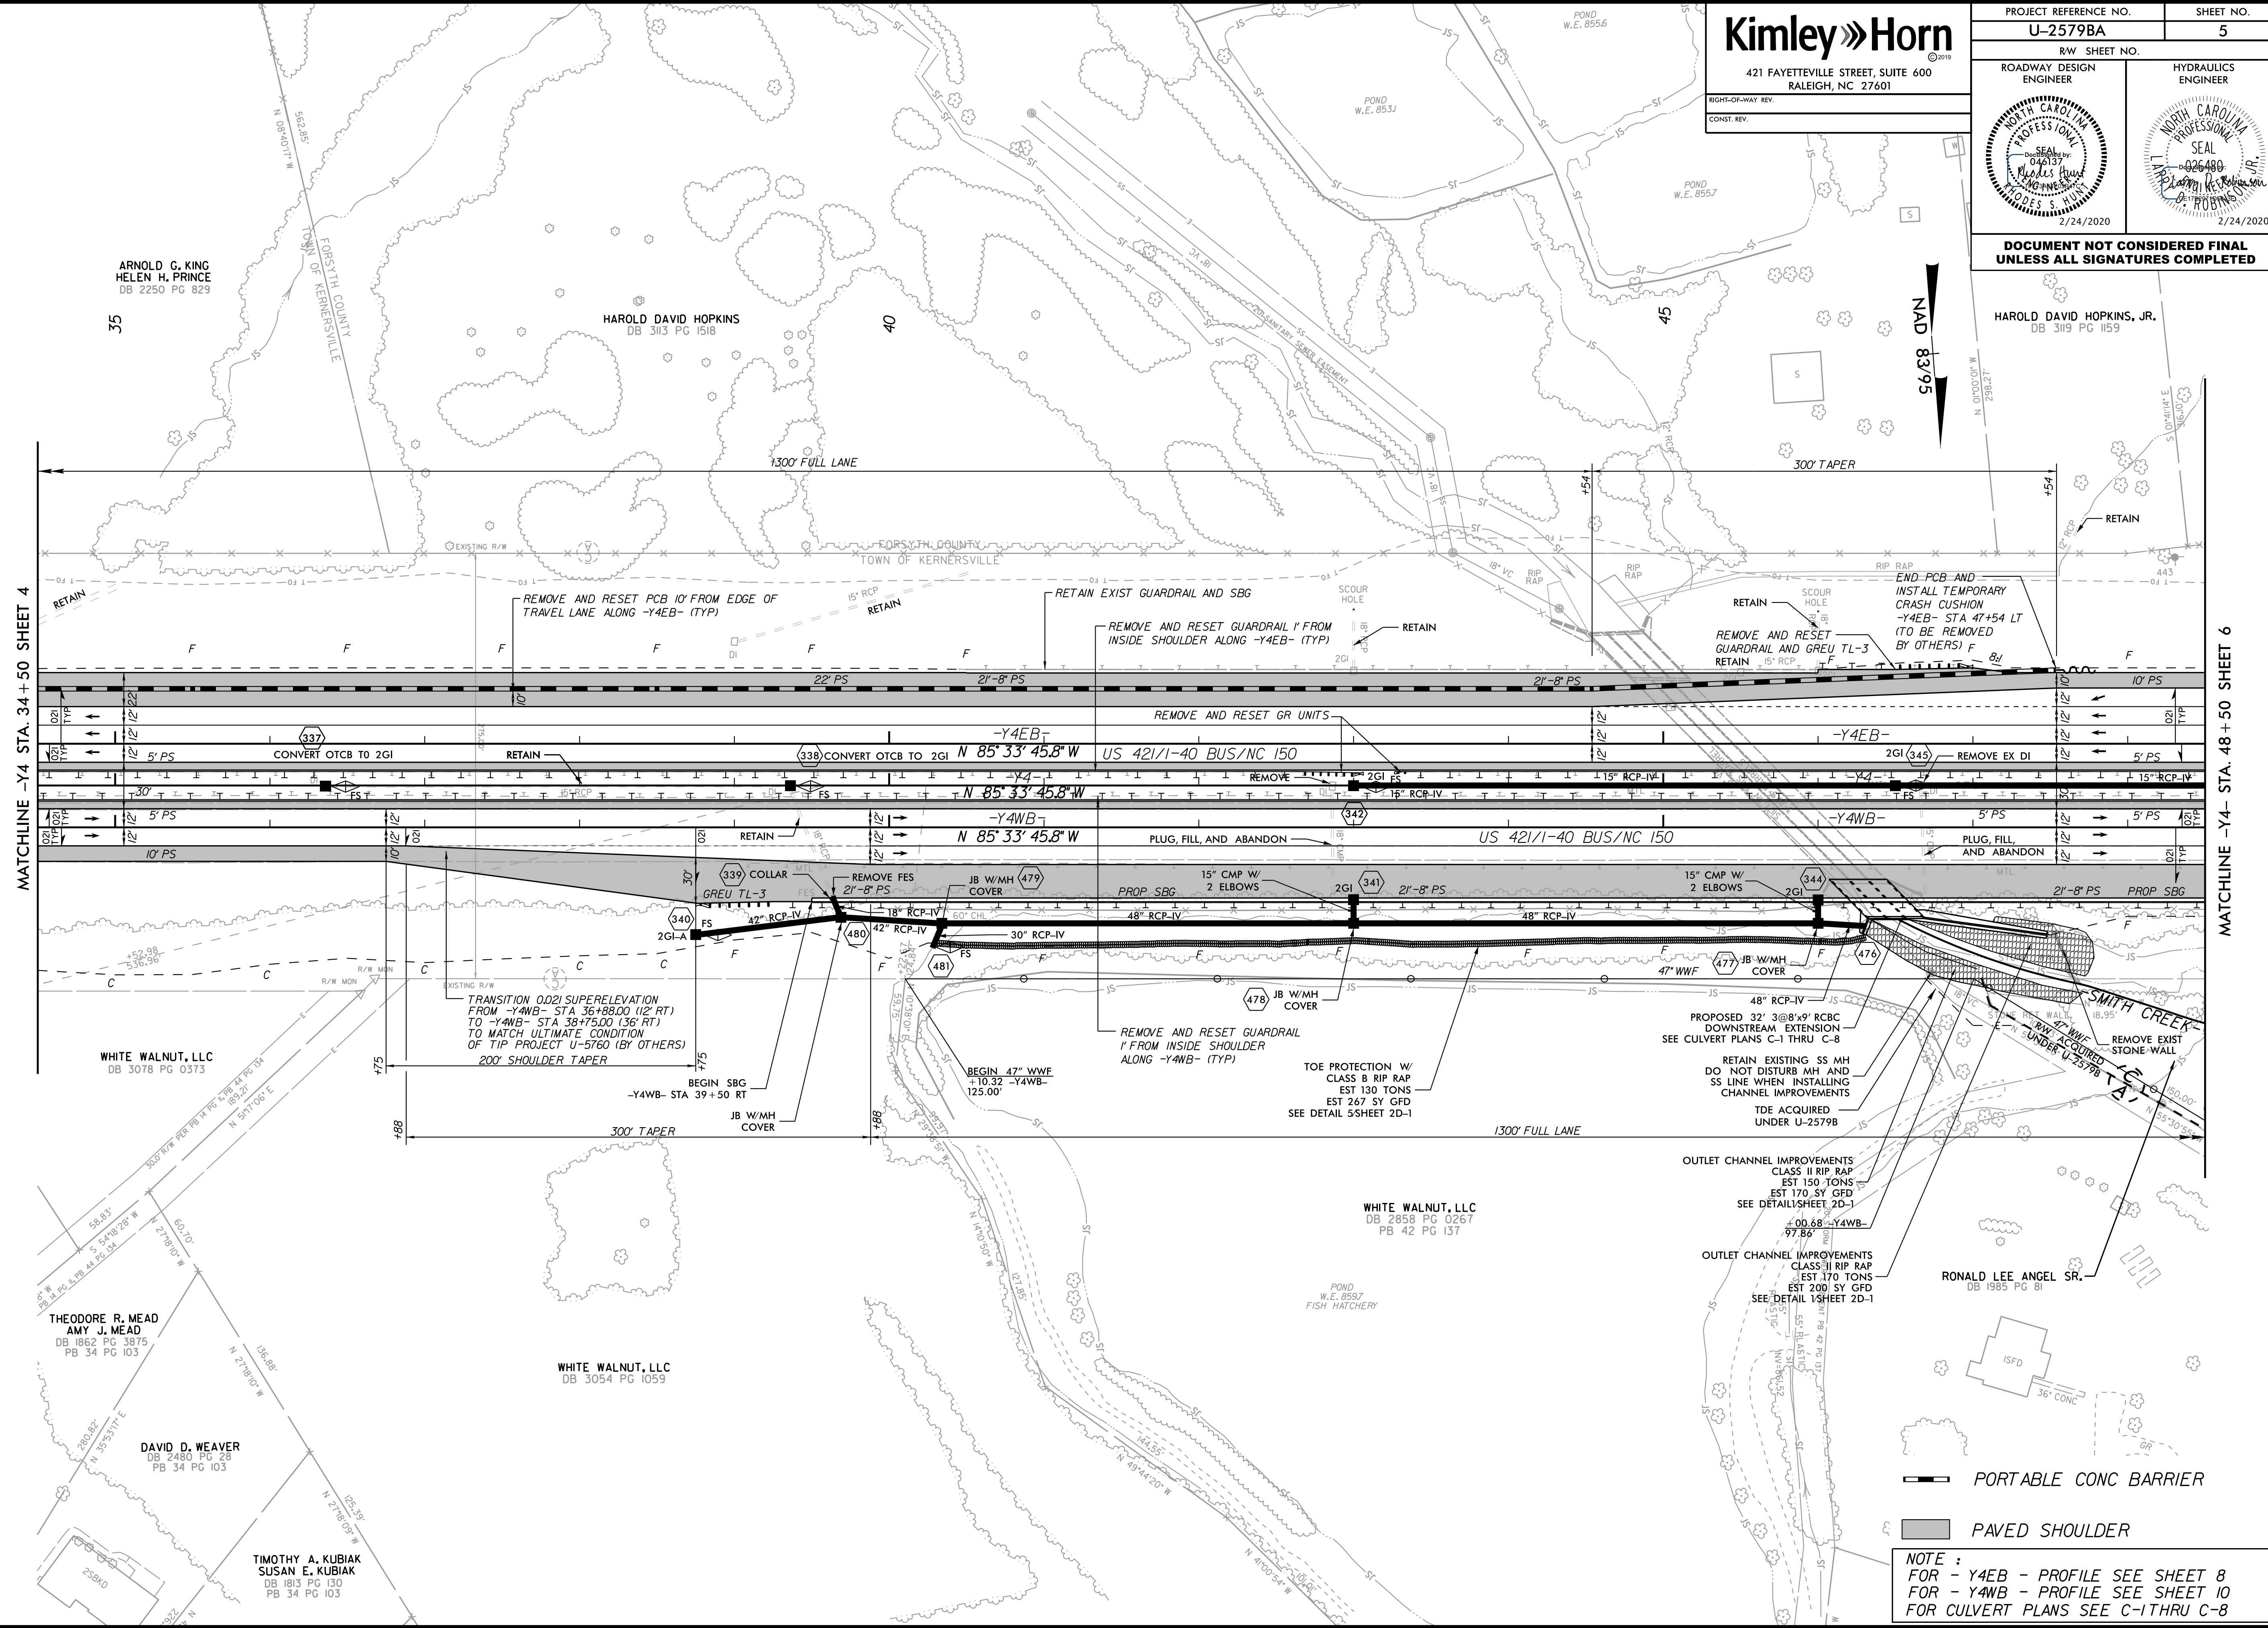

MATCHLINE -Y4 STA. 34+50 SHEET 4

MATCHLINE -Y4 STA. 48+50 SHEET 6

REVISIONS

WHITE WALNUT, LLC  
DB 3078 PG 0373

THEODORE R. MEAD  
AMY J. MEAD  
DB 1862 PG 3875  
PB 34 PG 103

DAVID D. WEAVER  
DB 2480 PG 28  
PB 34 PG 103

TIMOTHY A. KUBIAK  
SUSAN E. KUBIAK  
DB 1813 PG 150  
PB 34 PG 103

WHITE WALNUT, LLC  
DB 3054 PG 1059

WHITE WALNUT, LLC  
DB 2858 PG 0267  
PB 42 PG 137

RONALD LEE ANGEL SR.  
DB 1985 PG 81

PORTABLE CONC BARRIER

PAVED SHOULDER

NOTE :  
FOR -Y4EB - PROFILE SEE SHEET 8  
FOR -Y4WB - PROFILE SEE SHEET 10  
FOR CULVERT PLANS SEE C-1 THRU C-8