

**DOCUMENT NOT CONSIDERED FINAL
UNLESS ALL SIGNATURES COMPLETED**

-Y4RPA-		-Y4RPBD-	
PI Sta 28+67.56	PIs Sta 40+08.43	PI Sta 80+21.76	PIs Sta 84+71.9
$\Delta = 82^{\circ}14'46.6"$ (LT)	$\Theta_s = 2^{\circ}59'59.2"$	$\Delta = 19^{\circ}00'00.0"$ (RT)	$\Theta_s = 2^{\circ}27'32.6"$
D = 2'59'59.2"	Ls = 200.00'	D = 2'27'32.6"	Ls = 200.00'
L = 2741.74'	LT = 133.35'	L = 772.66'	LT = 133.35'
T = 1667.56'	ST = 66.68'	T = 389.91'	ST = 66.68'
R = 1,910.00'		R = 2,330.00'	
SE = EXIST		SE = EXIST	



END TIP PROJECT U-2579BA
END MILLING AND RESURFACING
 TIE TO TIP PROJECT U-2579B (BY OTHERS)
 -Y4EB- POT Sta. 75+00.00 (U-2579BA) =
 -Y4EB- POT Sta. 75+00.00 (U-2579B)
 -Y4WB- POT Sta. 75+00.00 (U-2579BA) =
 -Y4WB- POT Sta. 75+00.00 (U-2579B)
 TIE TO EXIST PAVEMENT

END OVERLAY (1.5')
BEGIN MILLING AND RESURFACING
 -Y4EB- POT Sta. 74+00.00

BEGIN MILLING AND RESURFACING
 -Y4RPA- POC Sta. 34+71.47

END GRADE
BEGIN MILLING AND RESURFACING
 -Y4WB- POT Sta. 69+50.00

BEGIN GRADE
END MILLING AND RESURFACING
 -Y4RPA- POS Sta. 40+79.41

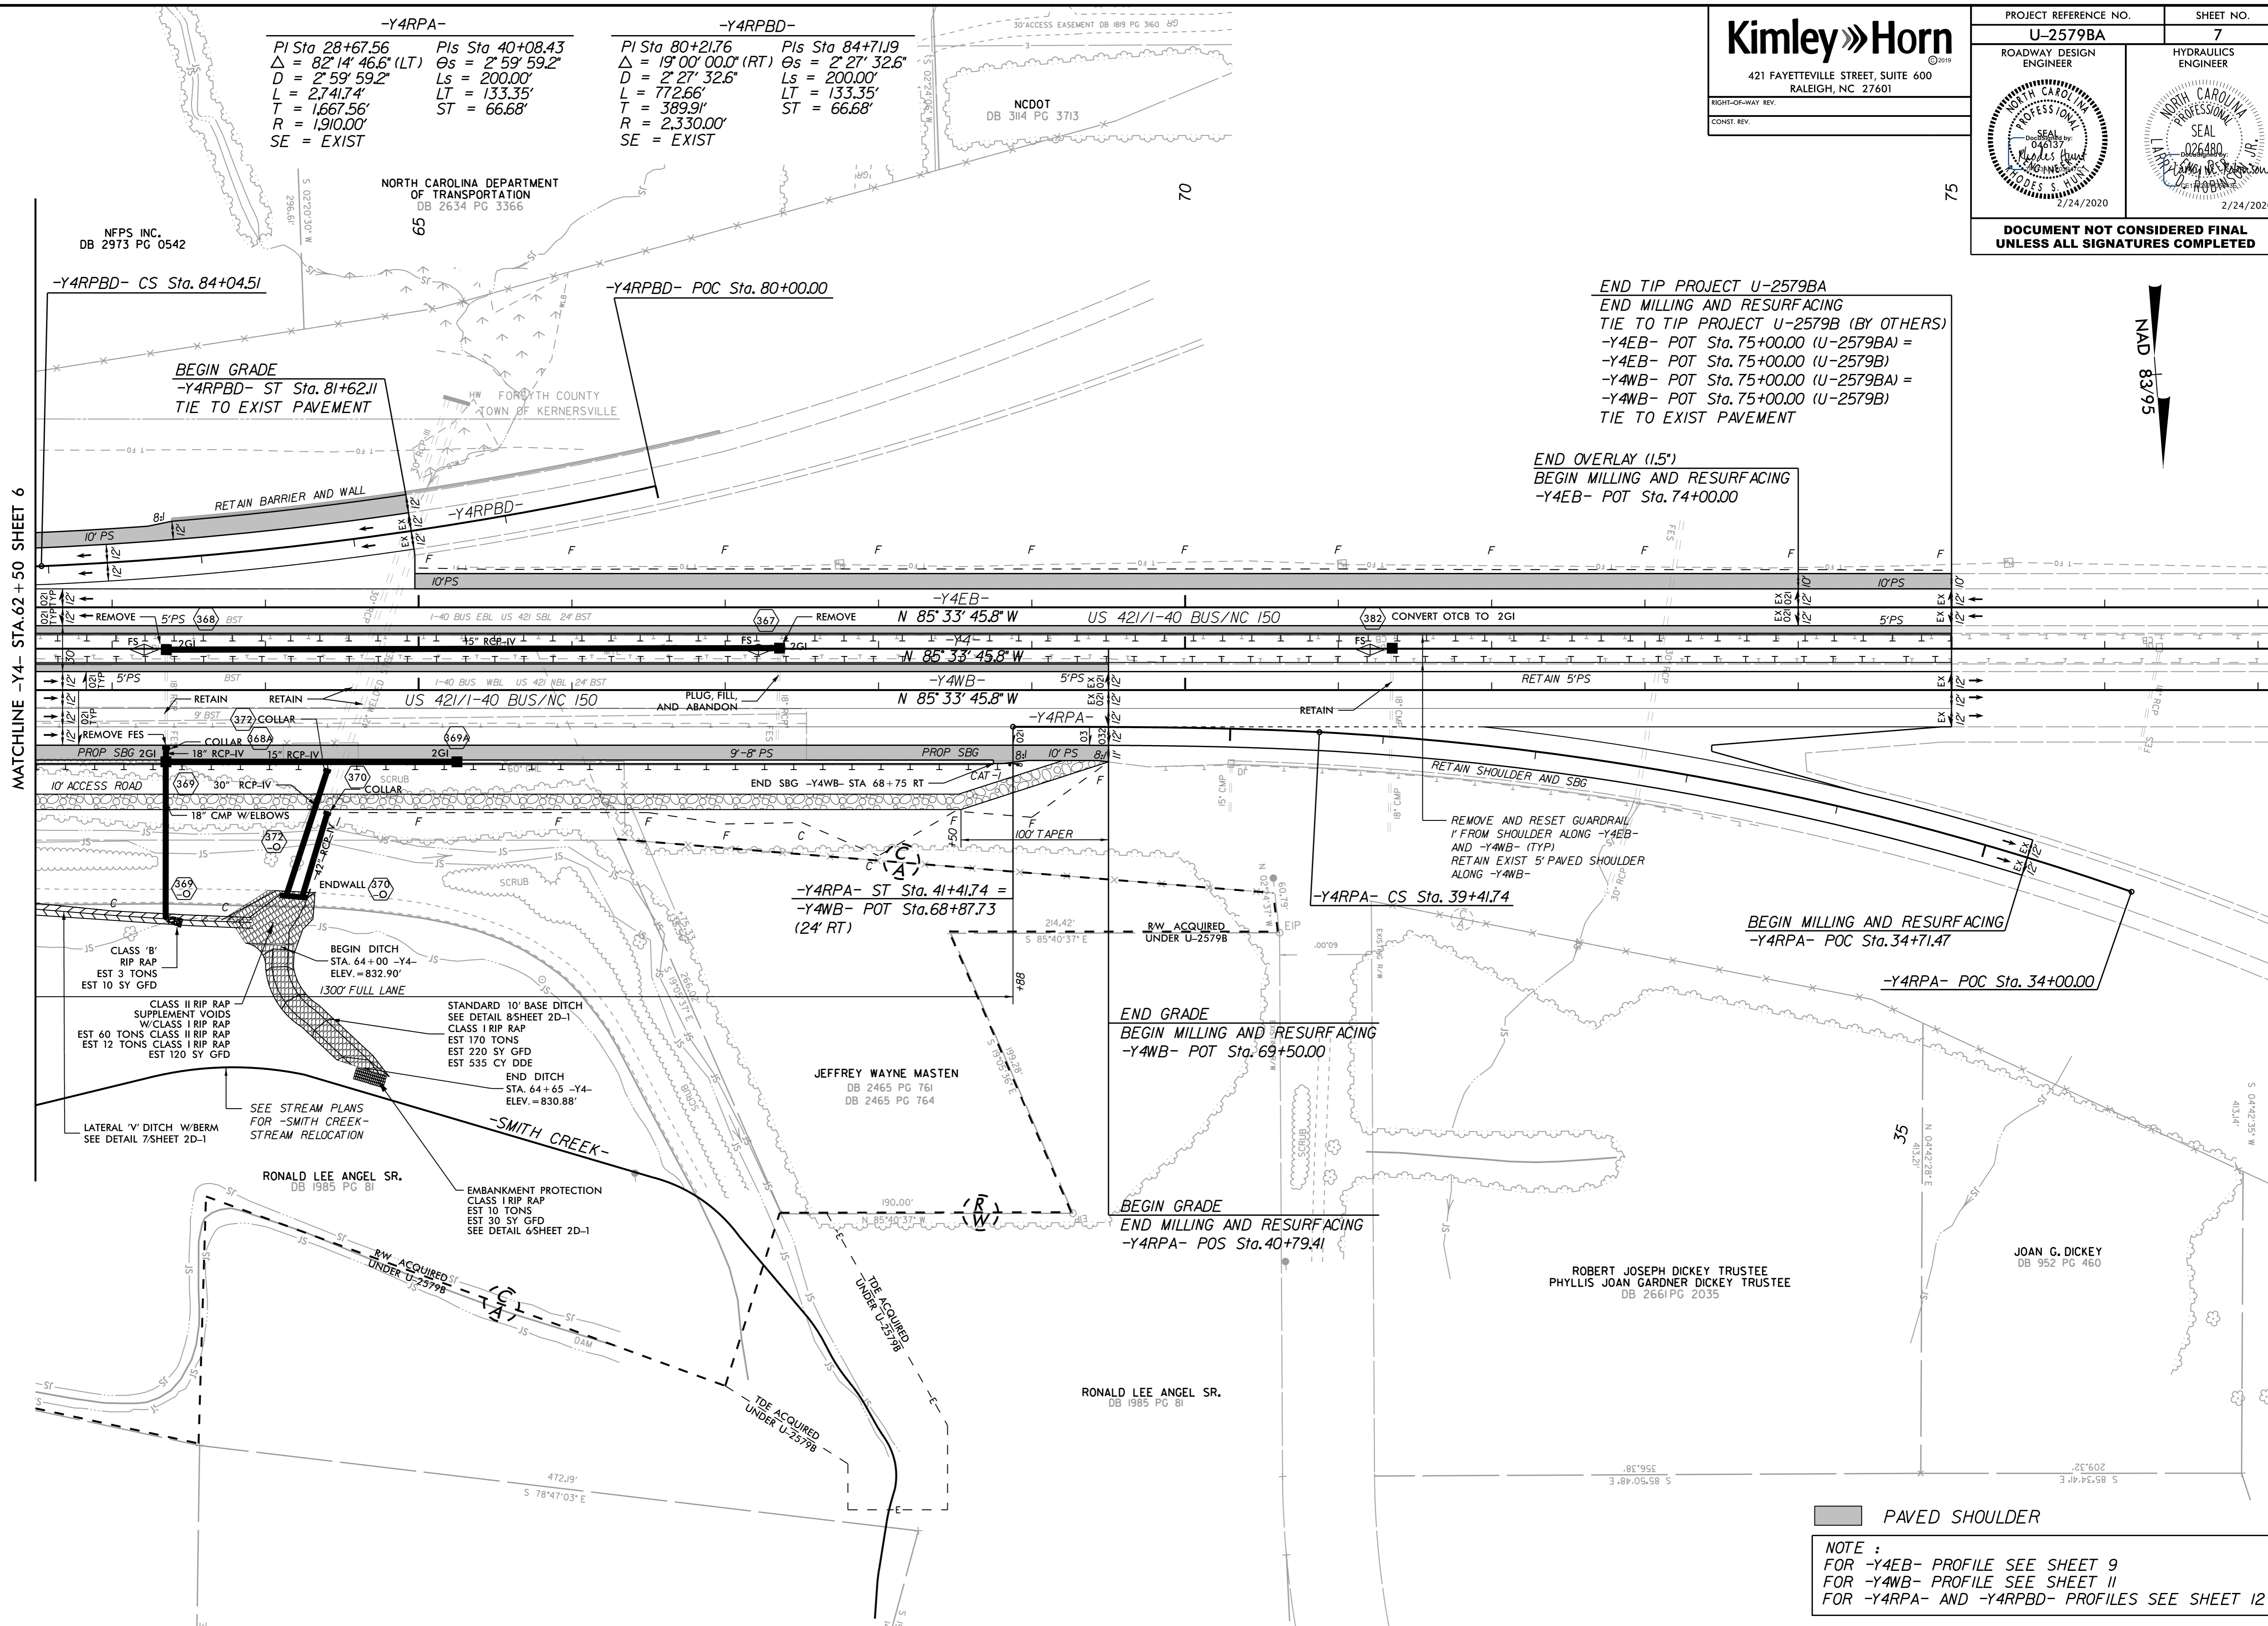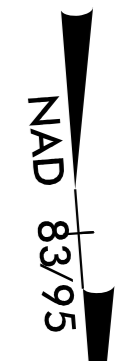

MATCHLINE -Y4- STA. 62+50 SHEET 6

REVISIONS

PAVED SHOULDER

NOTE :
 FOR -Y4EB- PROFILE SEE SHEET 9
 FOR -Y4WB- PROFILE SEE SHEET 11
 FOR -Y4RPA- AND -Y4RPBD- PROFILES SEE SHEET 12

2/24/2020