

5/14/19

**Kimley»Horn**  
 421 FAYETTEVILLE STREET, SUITE 600  
 RALEIGH, NC 27601


RIGHT-OF-WAY REV.  
 CONST. REV.

PROJECT REFERENCE NO. <b>U-2579BA</b>	SHEET NO. <b>8</b>
ROADWAY DESIGN ENGINEER	HYDRAULICS ENGINEER

**DOCUMENT NOT CONSIDERED FINAL UNLESS ALL SIGNATURES COMPLETED**

REVISIONS

# — Y4EB —

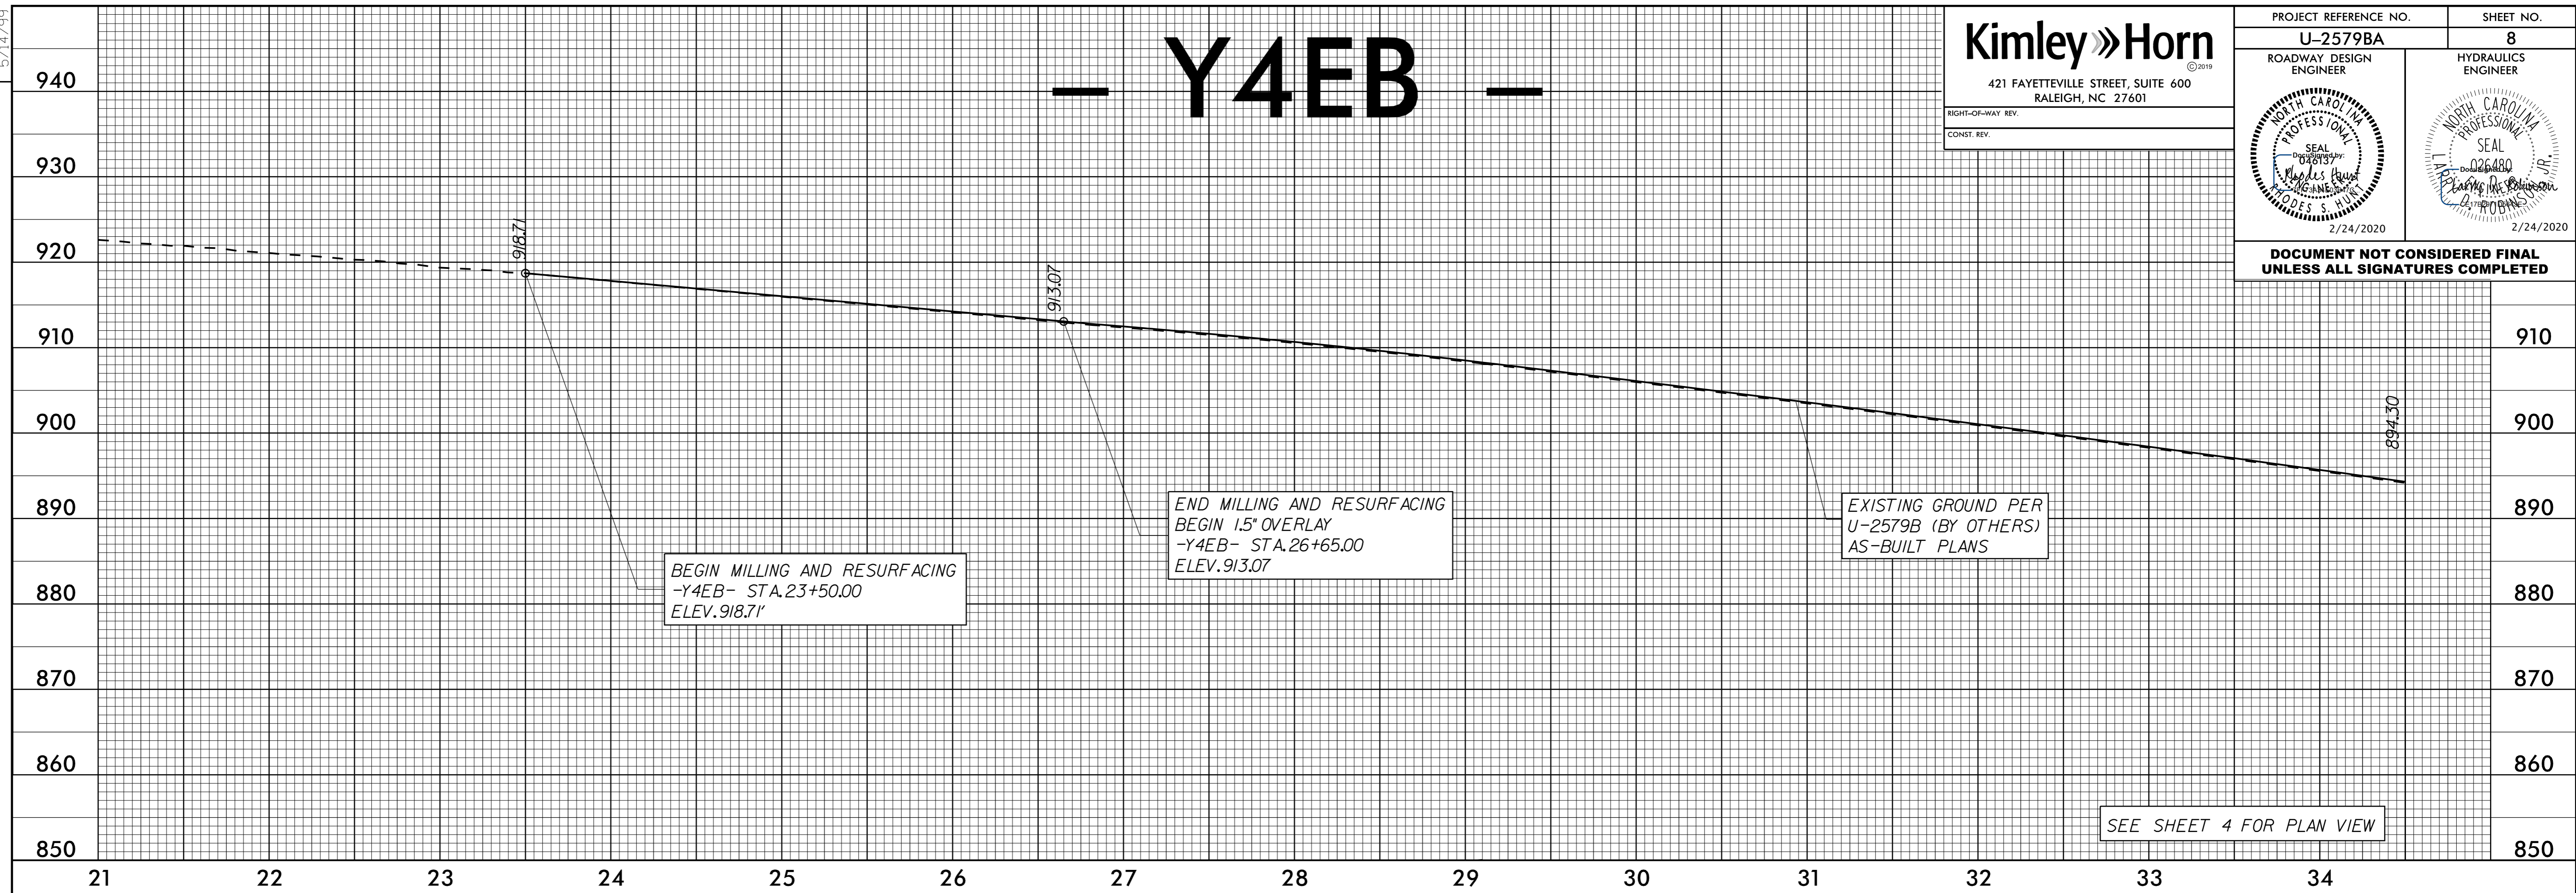


BEGIN MILLING AND RESURFACING  
-Y4EB- STA.23+50.00  
ELEV.918.71'

END MILLING AND RESURFACING  
BEGIN 1.5' OVERLAY  
-Y4EB- STA.26+65.00  
ELEV.913.07

EXISTING GROUND PER  
U-2579B (BY OTHERS)  
AS-BUILT PLANS

SEE SHEET 4 FOR PLAN VIEW

# — Y4EB —

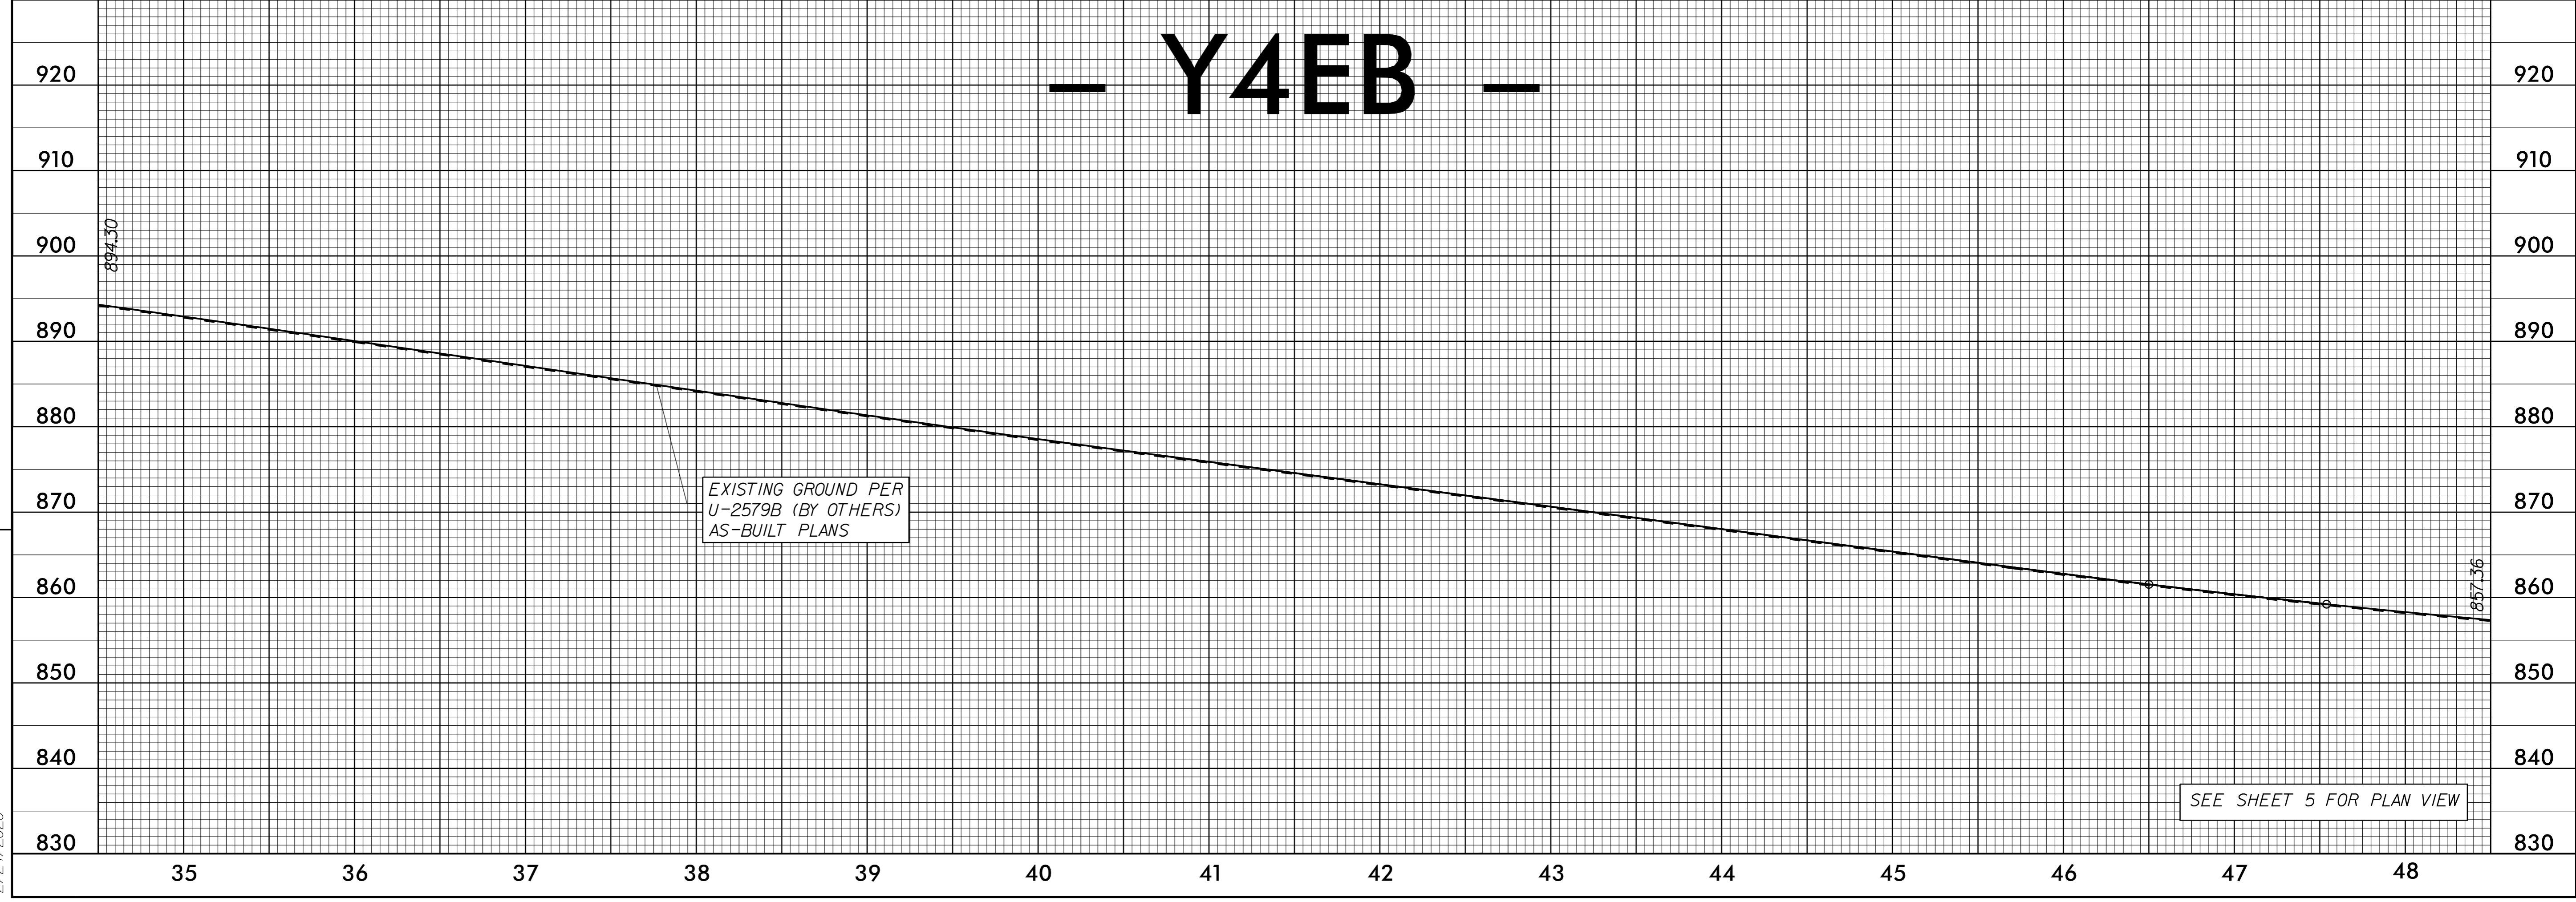

EXISTING GROUND PER  
U-2579B (BY OTHERS)  
AS-BUILT PLANS

SEE SHEET 5 FOR PLAN VIEW

2/24/2020