



5/28/99

— Y4EB —

Kimley»Horn


421 FAYETTEVILLE STREET, SUITE 600
RALEIGH, NC 27601

RIGHT-OF-WAY REV.
CONST. REV.
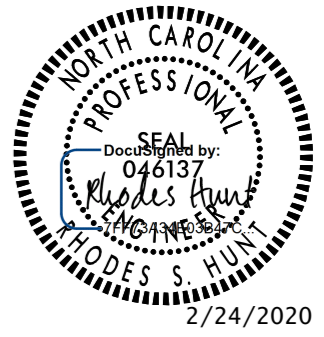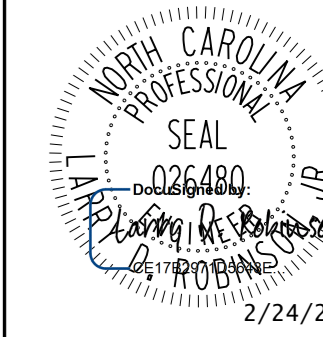
| | |
|---|---|
| PROJECT REFERENCE NO. U-2579BA | SHEET NO. 9 |
| ROADWAY DESIGN ENGINEER | HYDRAULICS ENGINEER |
|  |  |
| 2/24/2020 | 2/24/2020 |

**DOCUMENT NOT CONSIDERED FINAL
UNLESS ALL SIGNATURES COMPLETED**

-Y4EB- POT Sta. 60+53.98 =
-Y4RPBD- ST Sta. 86+04.31 (24' RT)

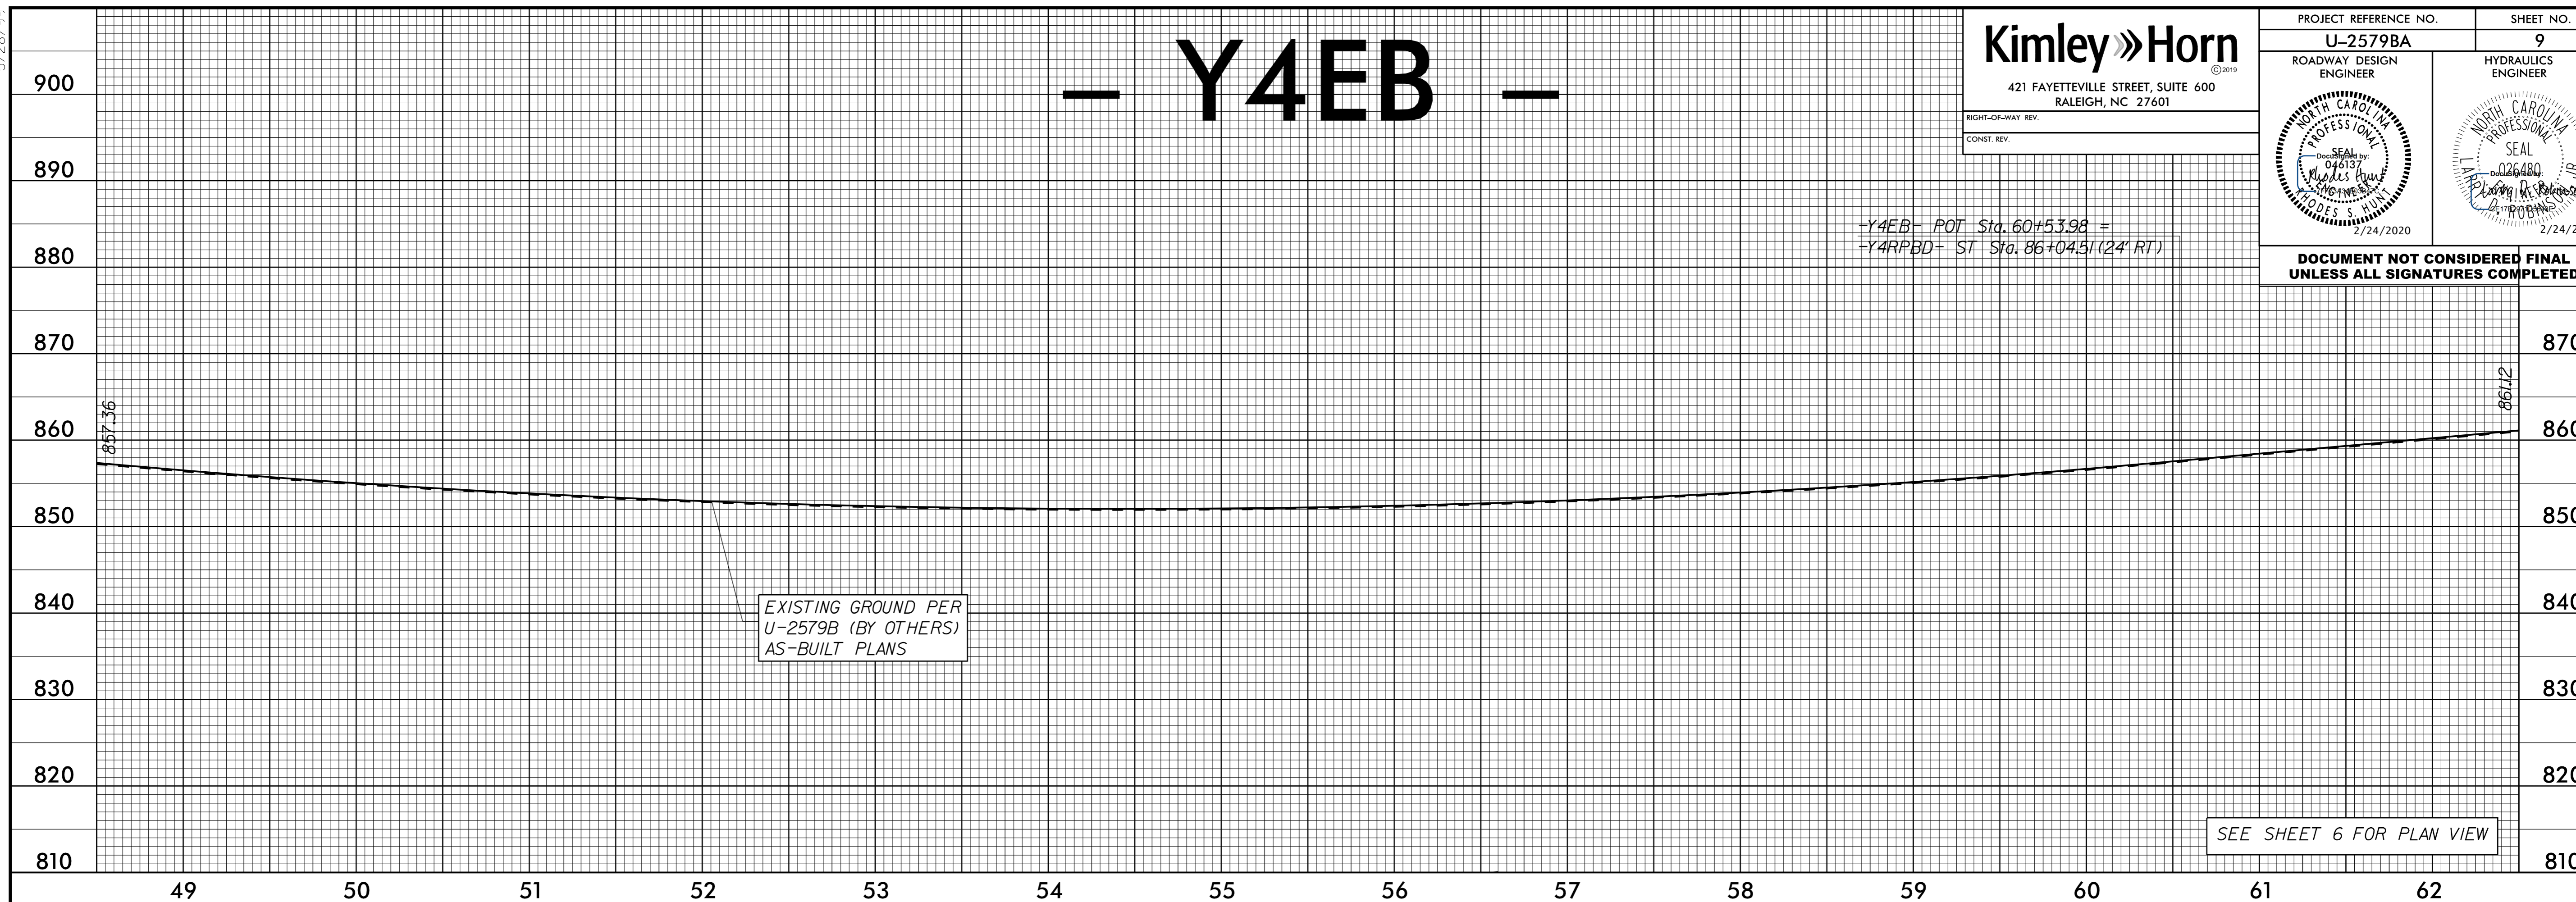


— Y4EB —

END MILLING AND RESURFACING
-Y4EB- STA.75+00.00
ELEV.884.21
TIE TO U-2579B (BY OTHERS)

END 1.5" OVERLAY
BEGIN MILLING AND RESURFACING
-Y4EB- STA.74+00.00
ELEV.882.34

PROPOSED U-2579B
(BY OTHERS)

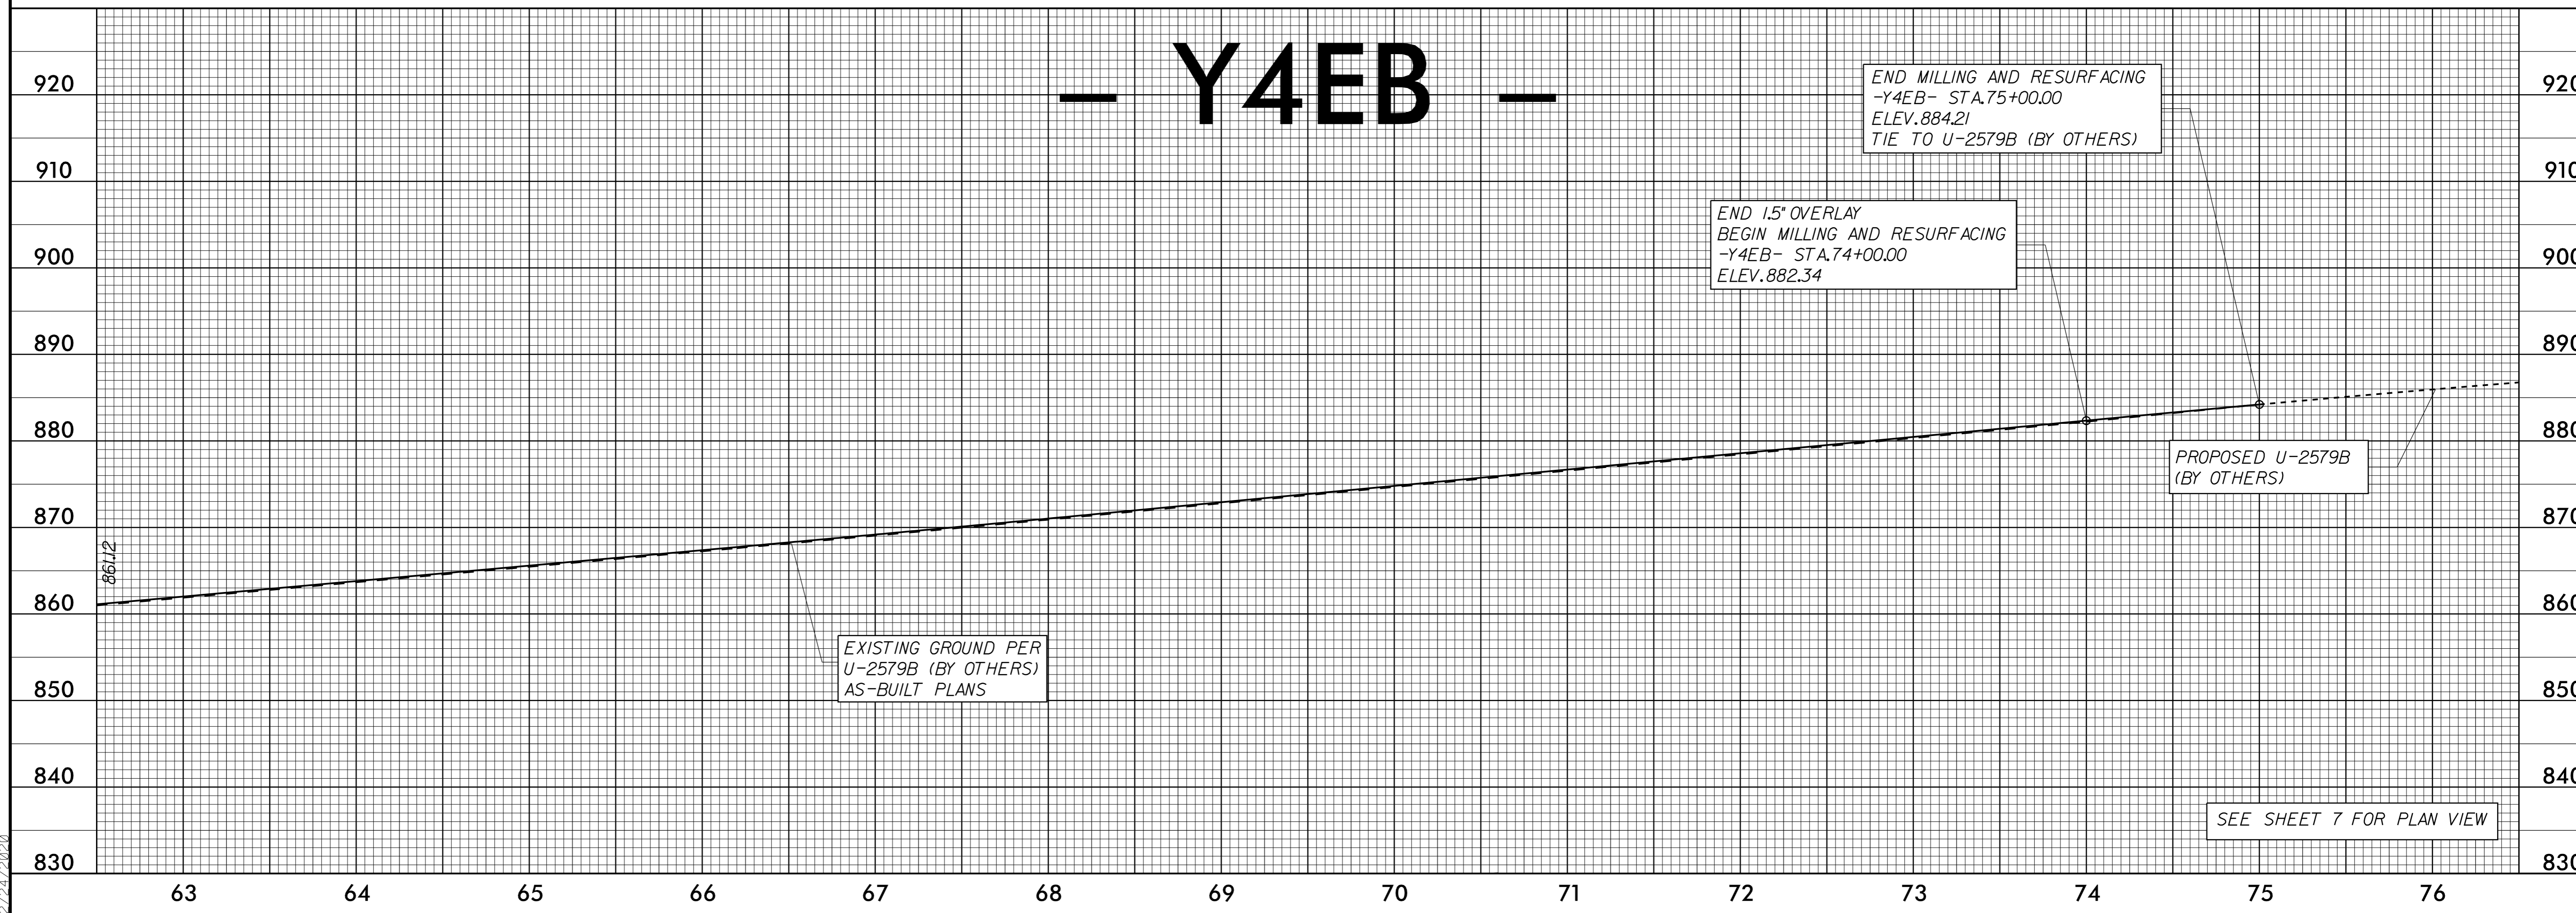

2/24/2020