



5/28/99

- Y4WB -


Kimley»Horn

421 FAYETTEVILLE STREET, SUITE 600
RALEIGH, NC 27601


RIGHT-OF-WAY REV.
CONST. REV.

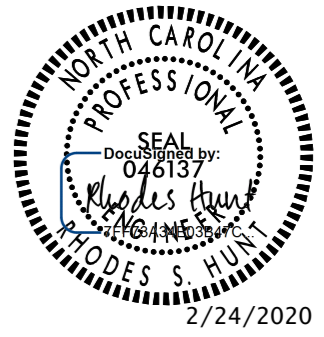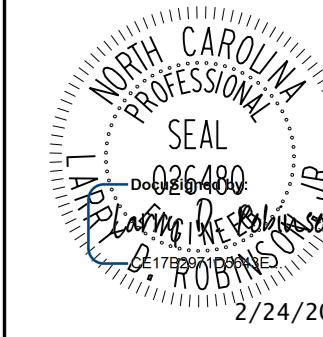PROJECT REFERENCE NO. U-2579BA	SHEET NO. 11
ROADWAY DESIGN ENGINEER	HYDRAULICS ENGINEER
	
2/24/2020	

**DOCUMENT NOT CONSIDERED FINAL
UNLESS ALL SIGNATURES COMPLETED**

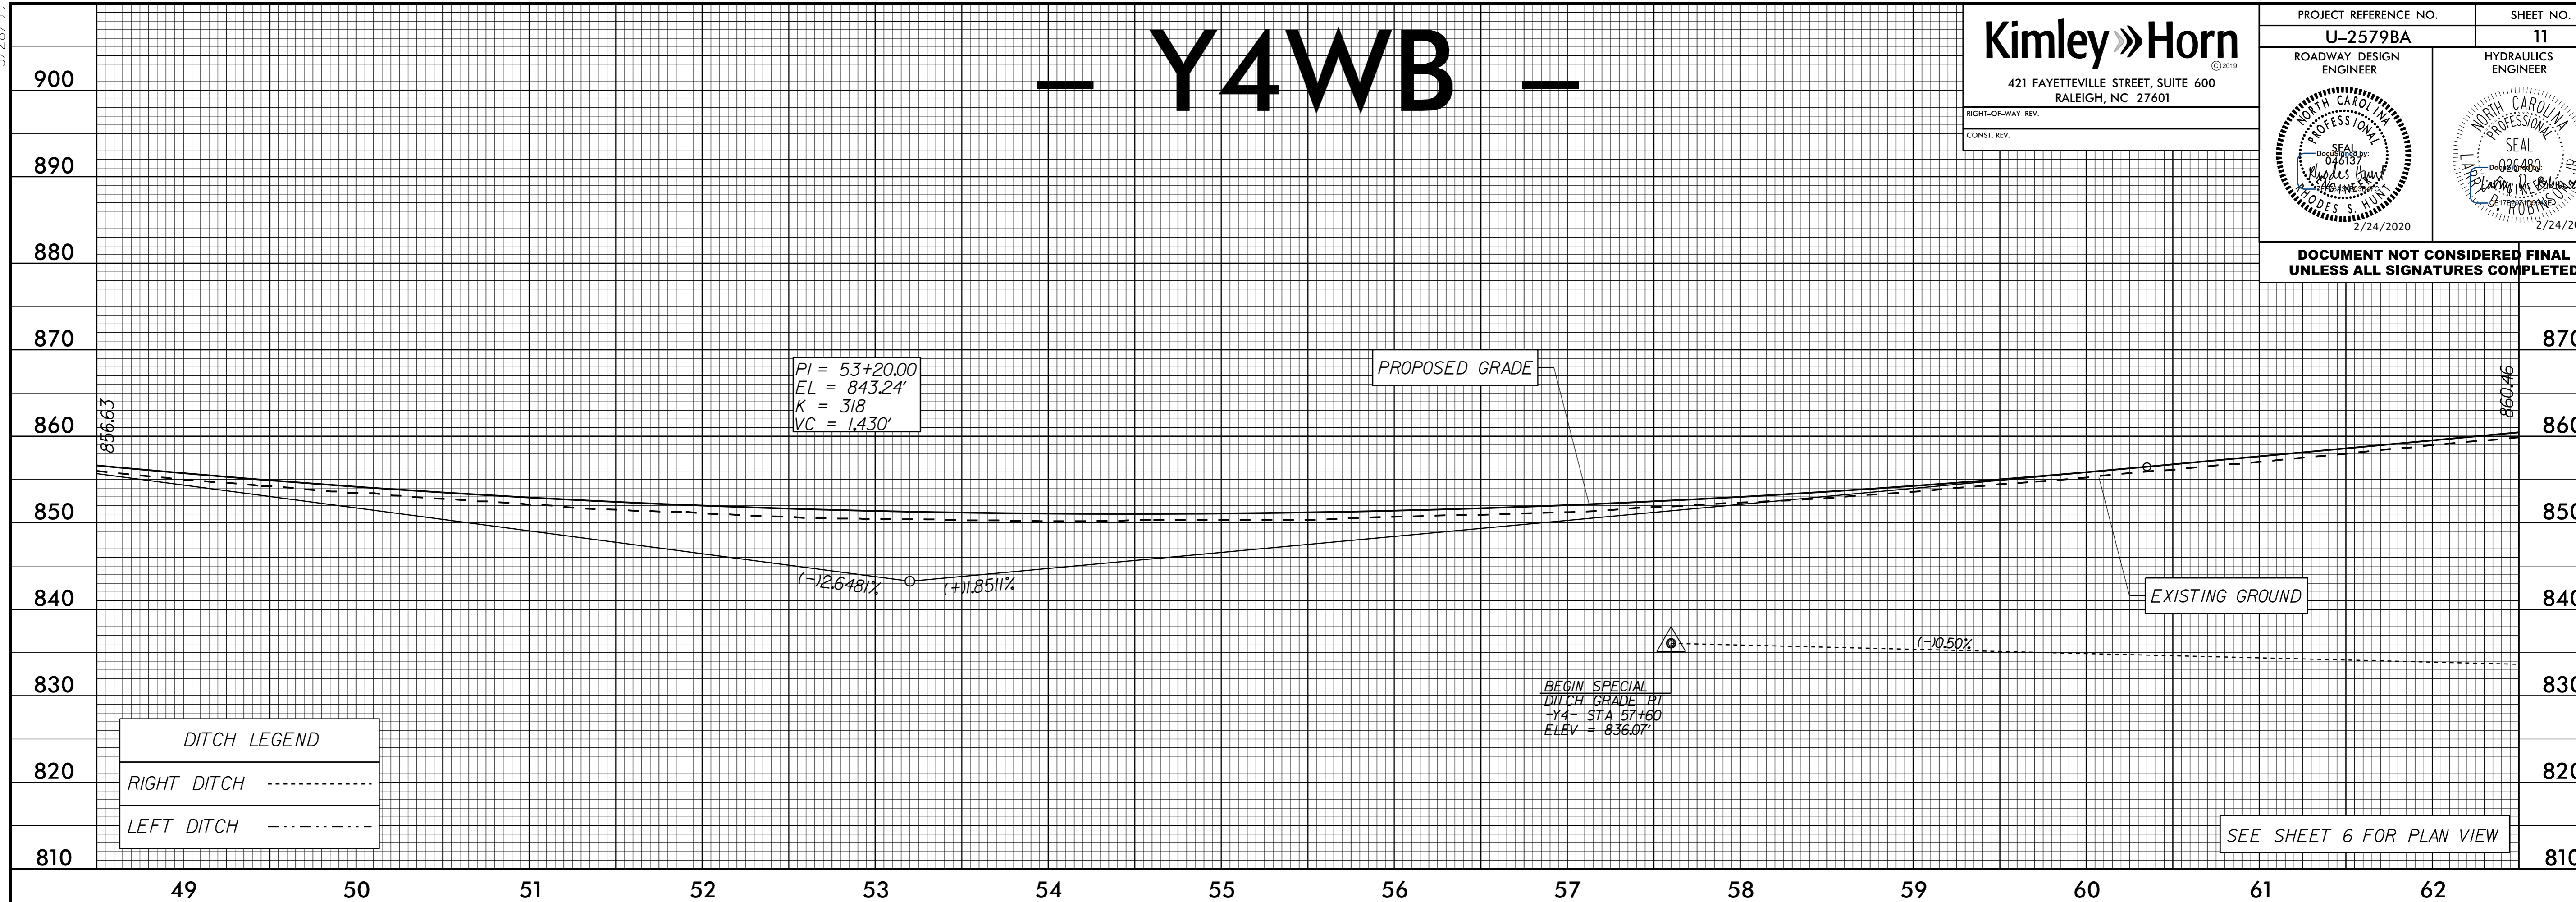

- Y4WB -

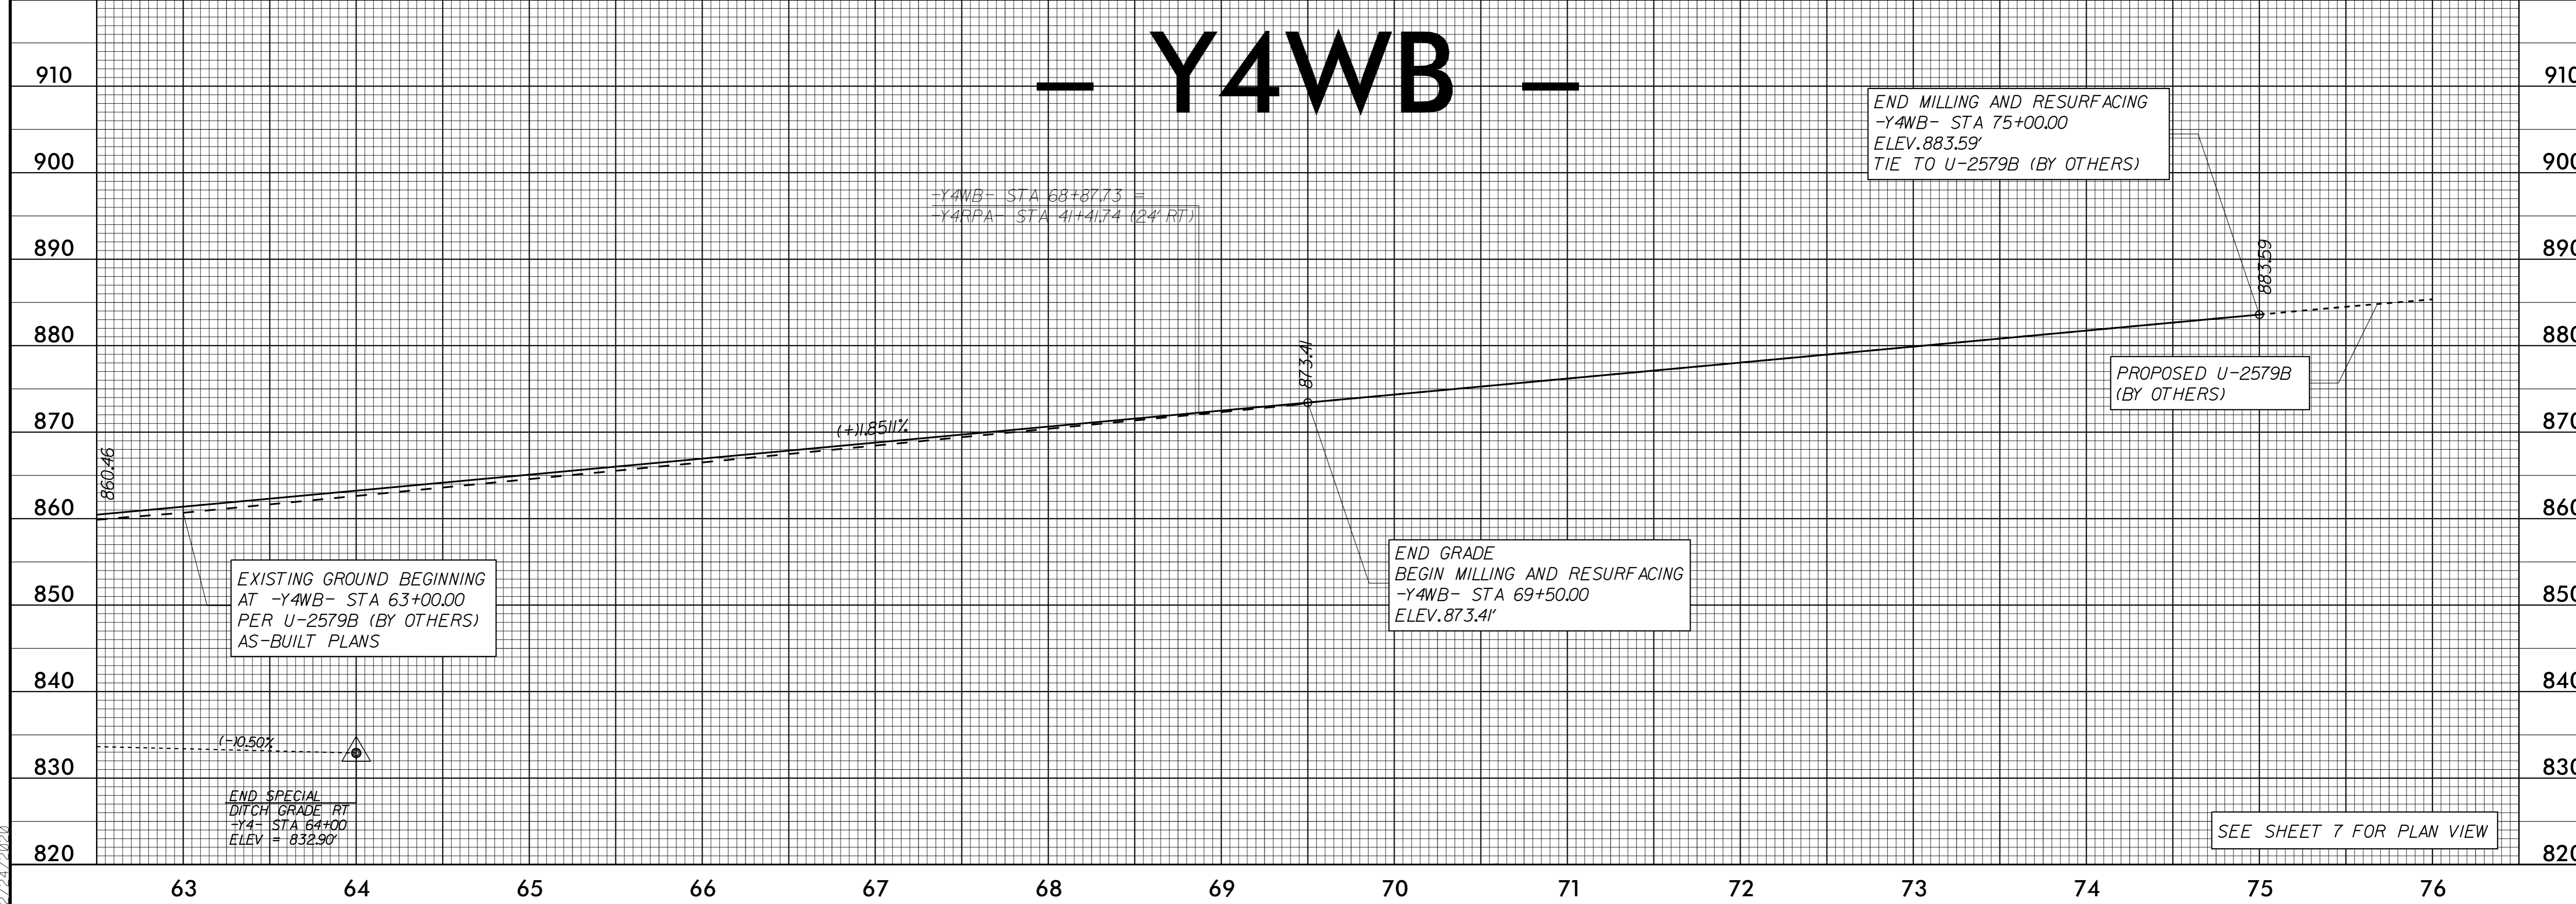

2/24/2020