

5/28/99

# - Y4RPA -


## Kimley»Horn

421 FAYETTEVILLE STREET, SUITE 600  
RALEIGH, NC 27601

RIGHT-OF-WAY REV.  
CONST. REV.


|  |                        |
|--|------------------------|
| PROJECT REFERENCE NO.<br><b>U-2579BA</b> | SHEET NO.<br><b>12</b> |
| ROADWAY DESIGN ENGINEER                  | HYDRAULICS ENGINEER    |
|  |                        |
| 2/24/2020                                |                        |

**DOCUMENT NOT CONSIDERED FINAL  
UNLESS ALL SIGNATURES COMPLETED**

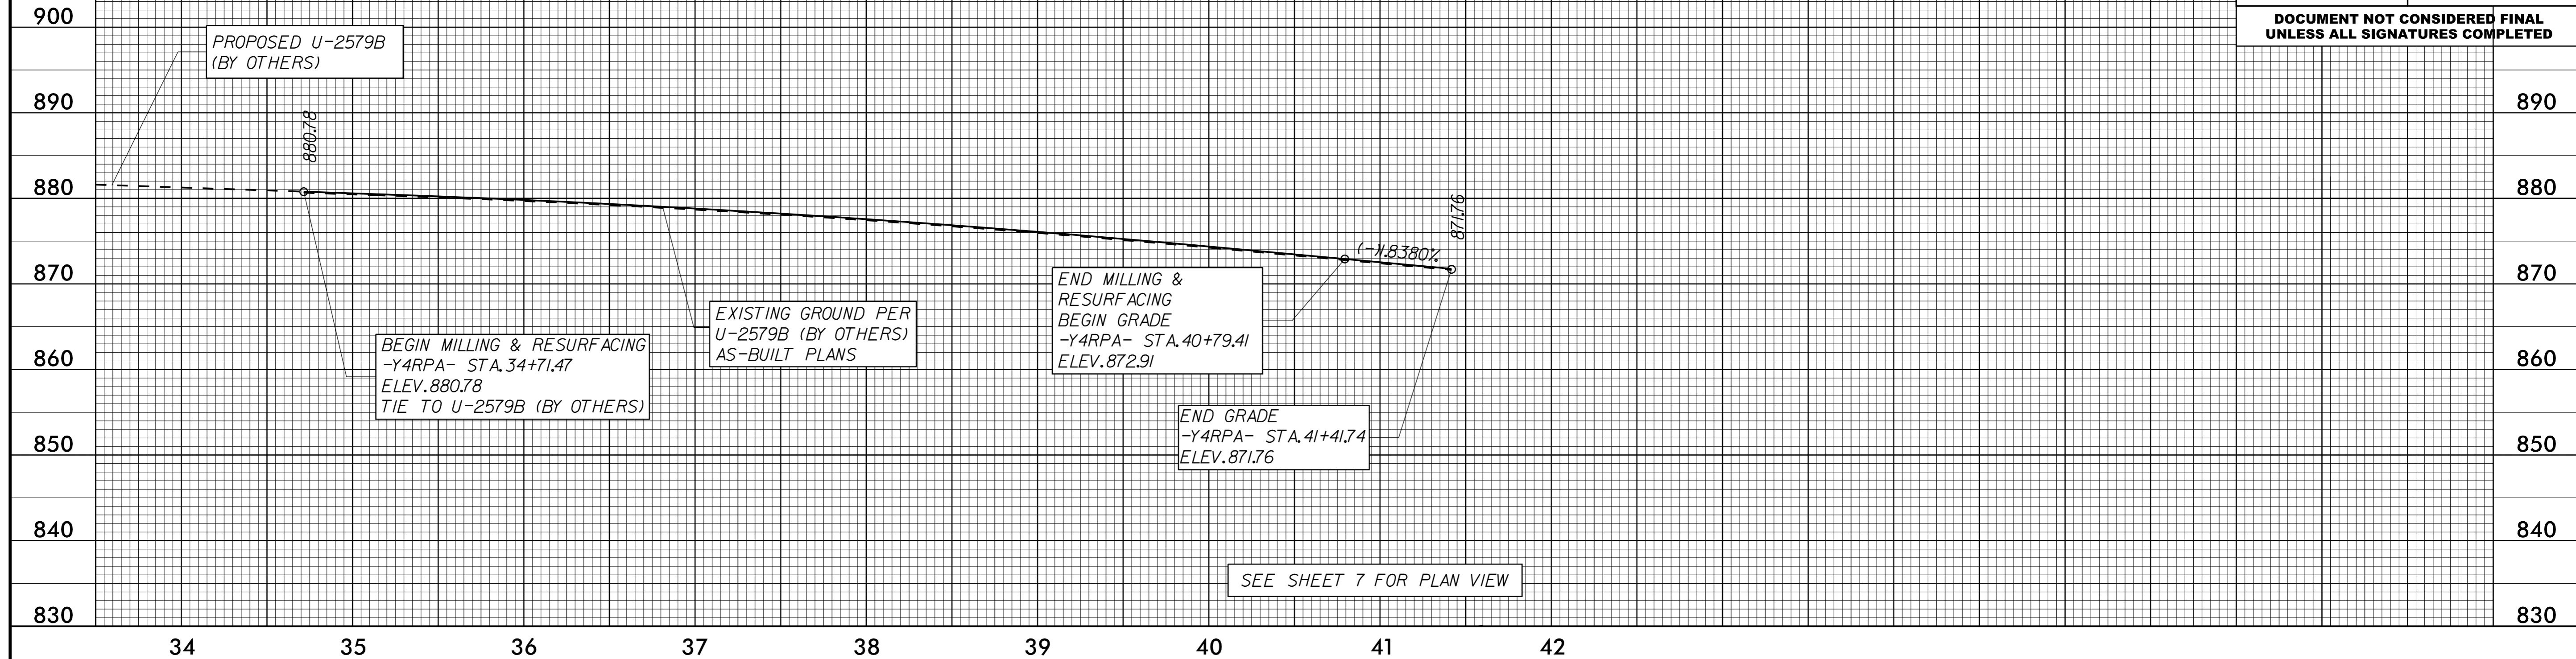

SEE SHEET 7 FOR PLAN VIEW

# - Y4RPBD -

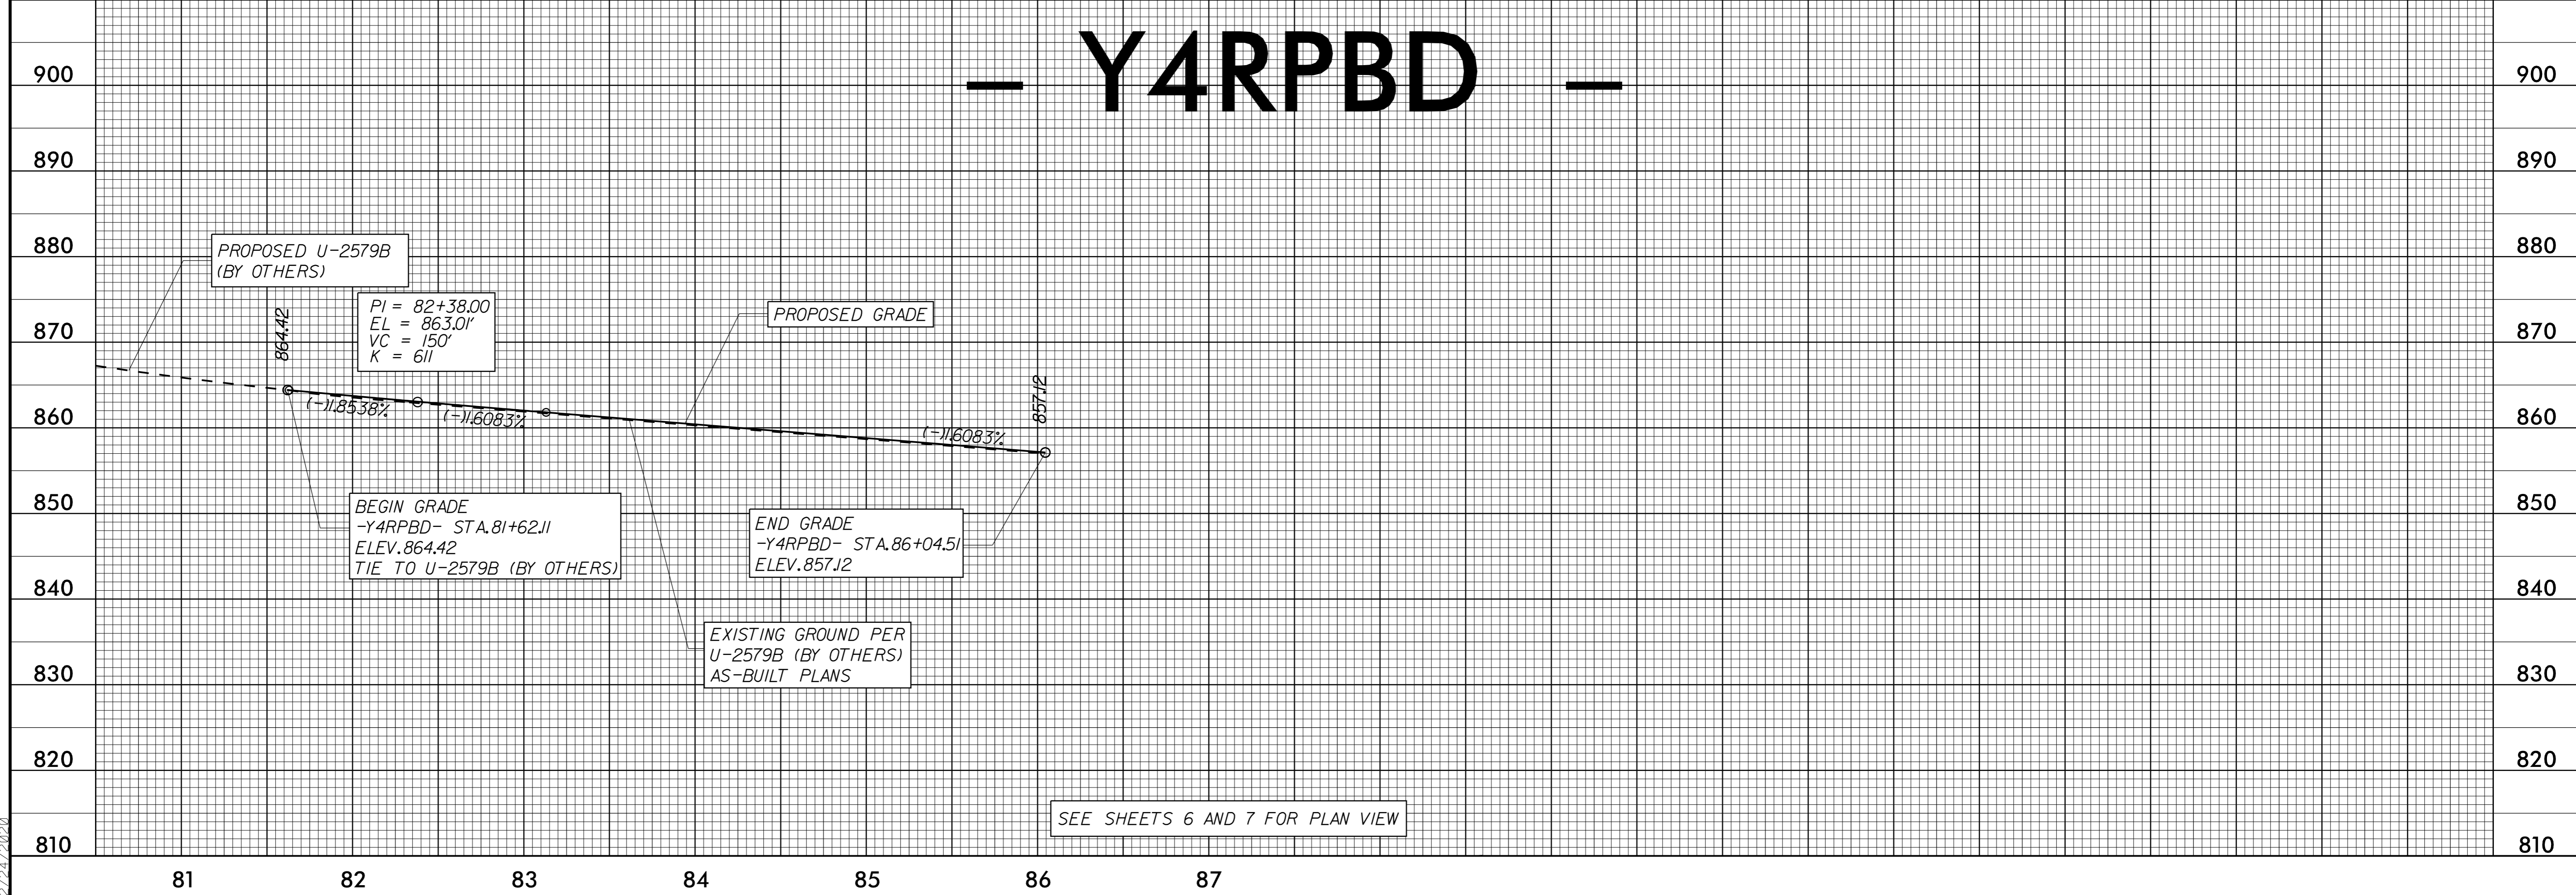

SEE SHEETS 6 AND 7 FOR PLAN VIEW

2/24/2020