


PHASE 2
SECTION F-F
STA. 46+50

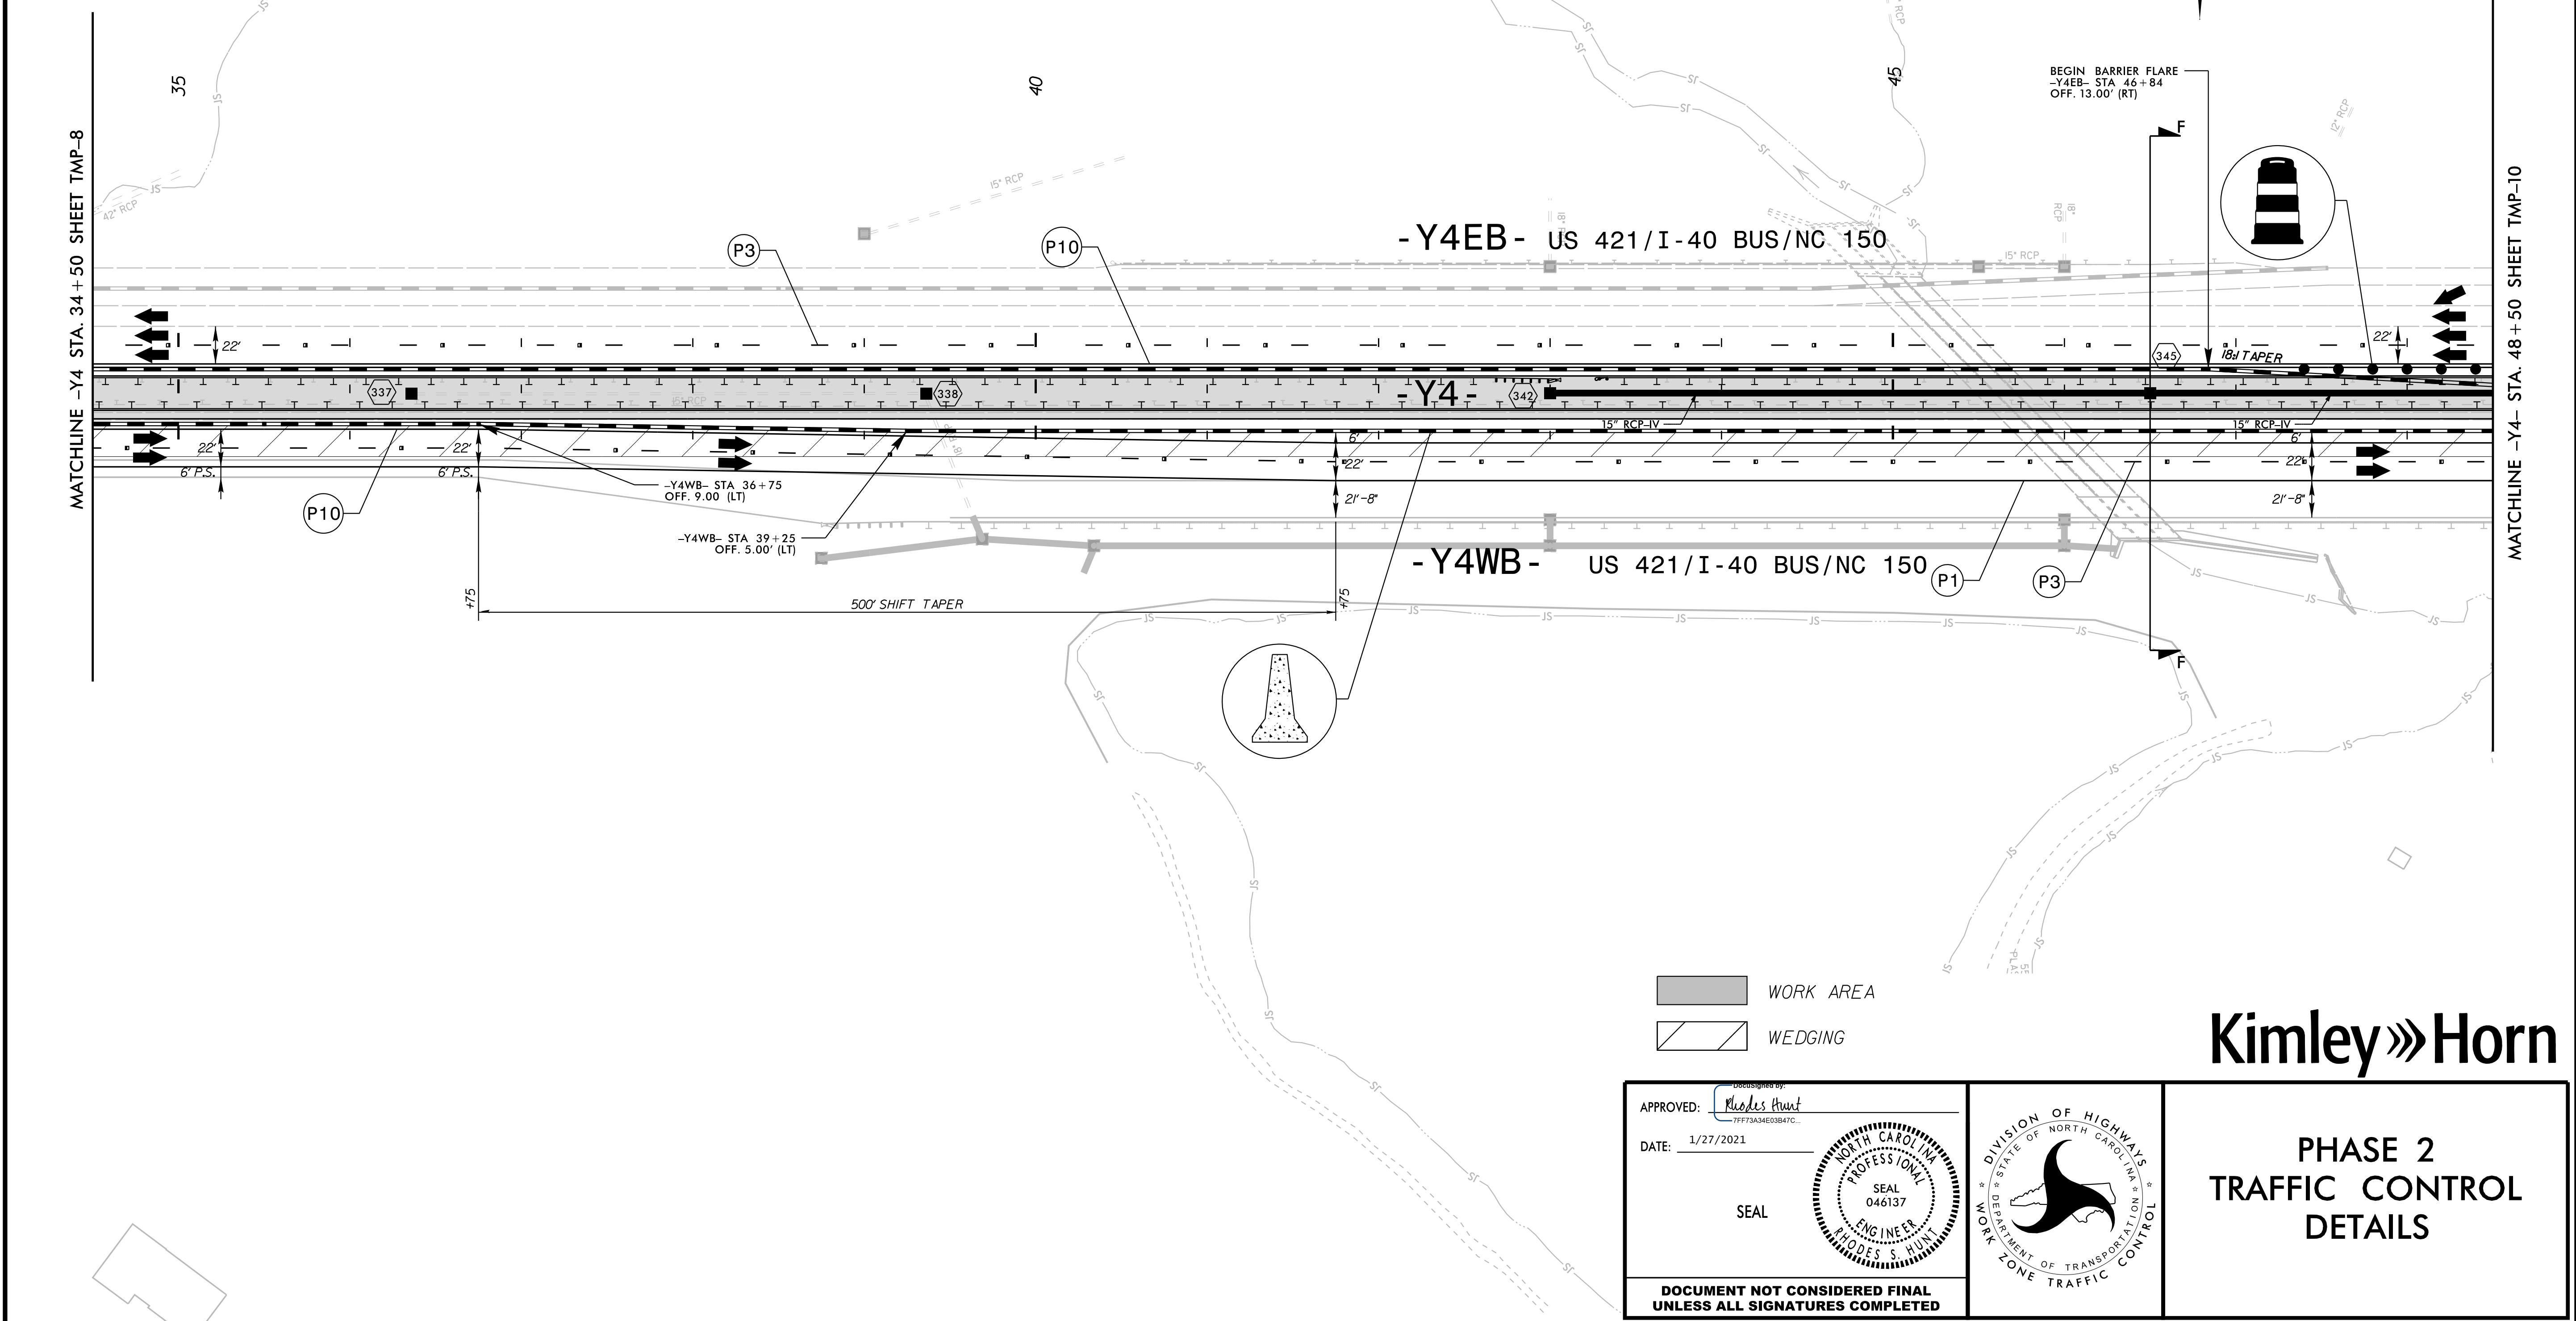

WORK AREA
WEDGING


Kimley»Horn

APPROVED: *Rhodes Hunt*
DATE: 1/27/2021
SEAL

DESIGNED BY: *Rhodes Hunt*
7FF73A34E08B47C...

SEAL

DOCUMENT NOT CONSIDERED FINAL
UNLESS ALL SIGNATURES COMPLETED

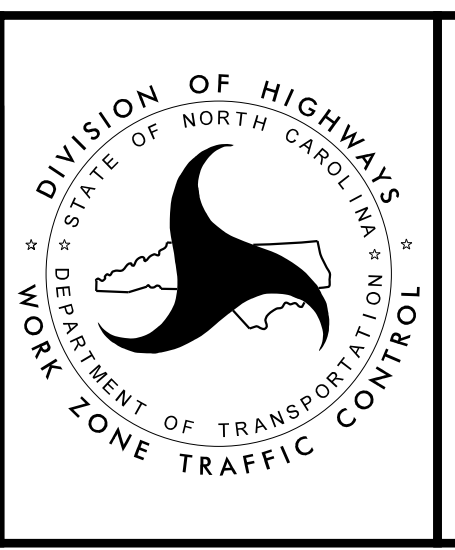

PHASE 2
TRAFFIC CONTROL
DETAILS

K:\RAL_Roadway\01036466 - U-2579BA\TrafficControl\TrafficControl\Phase 2\U-2579BA_Tmp_pst09.dgn 1/27/2021