


PHASE 2
SECTION G-G
STA. 56+00

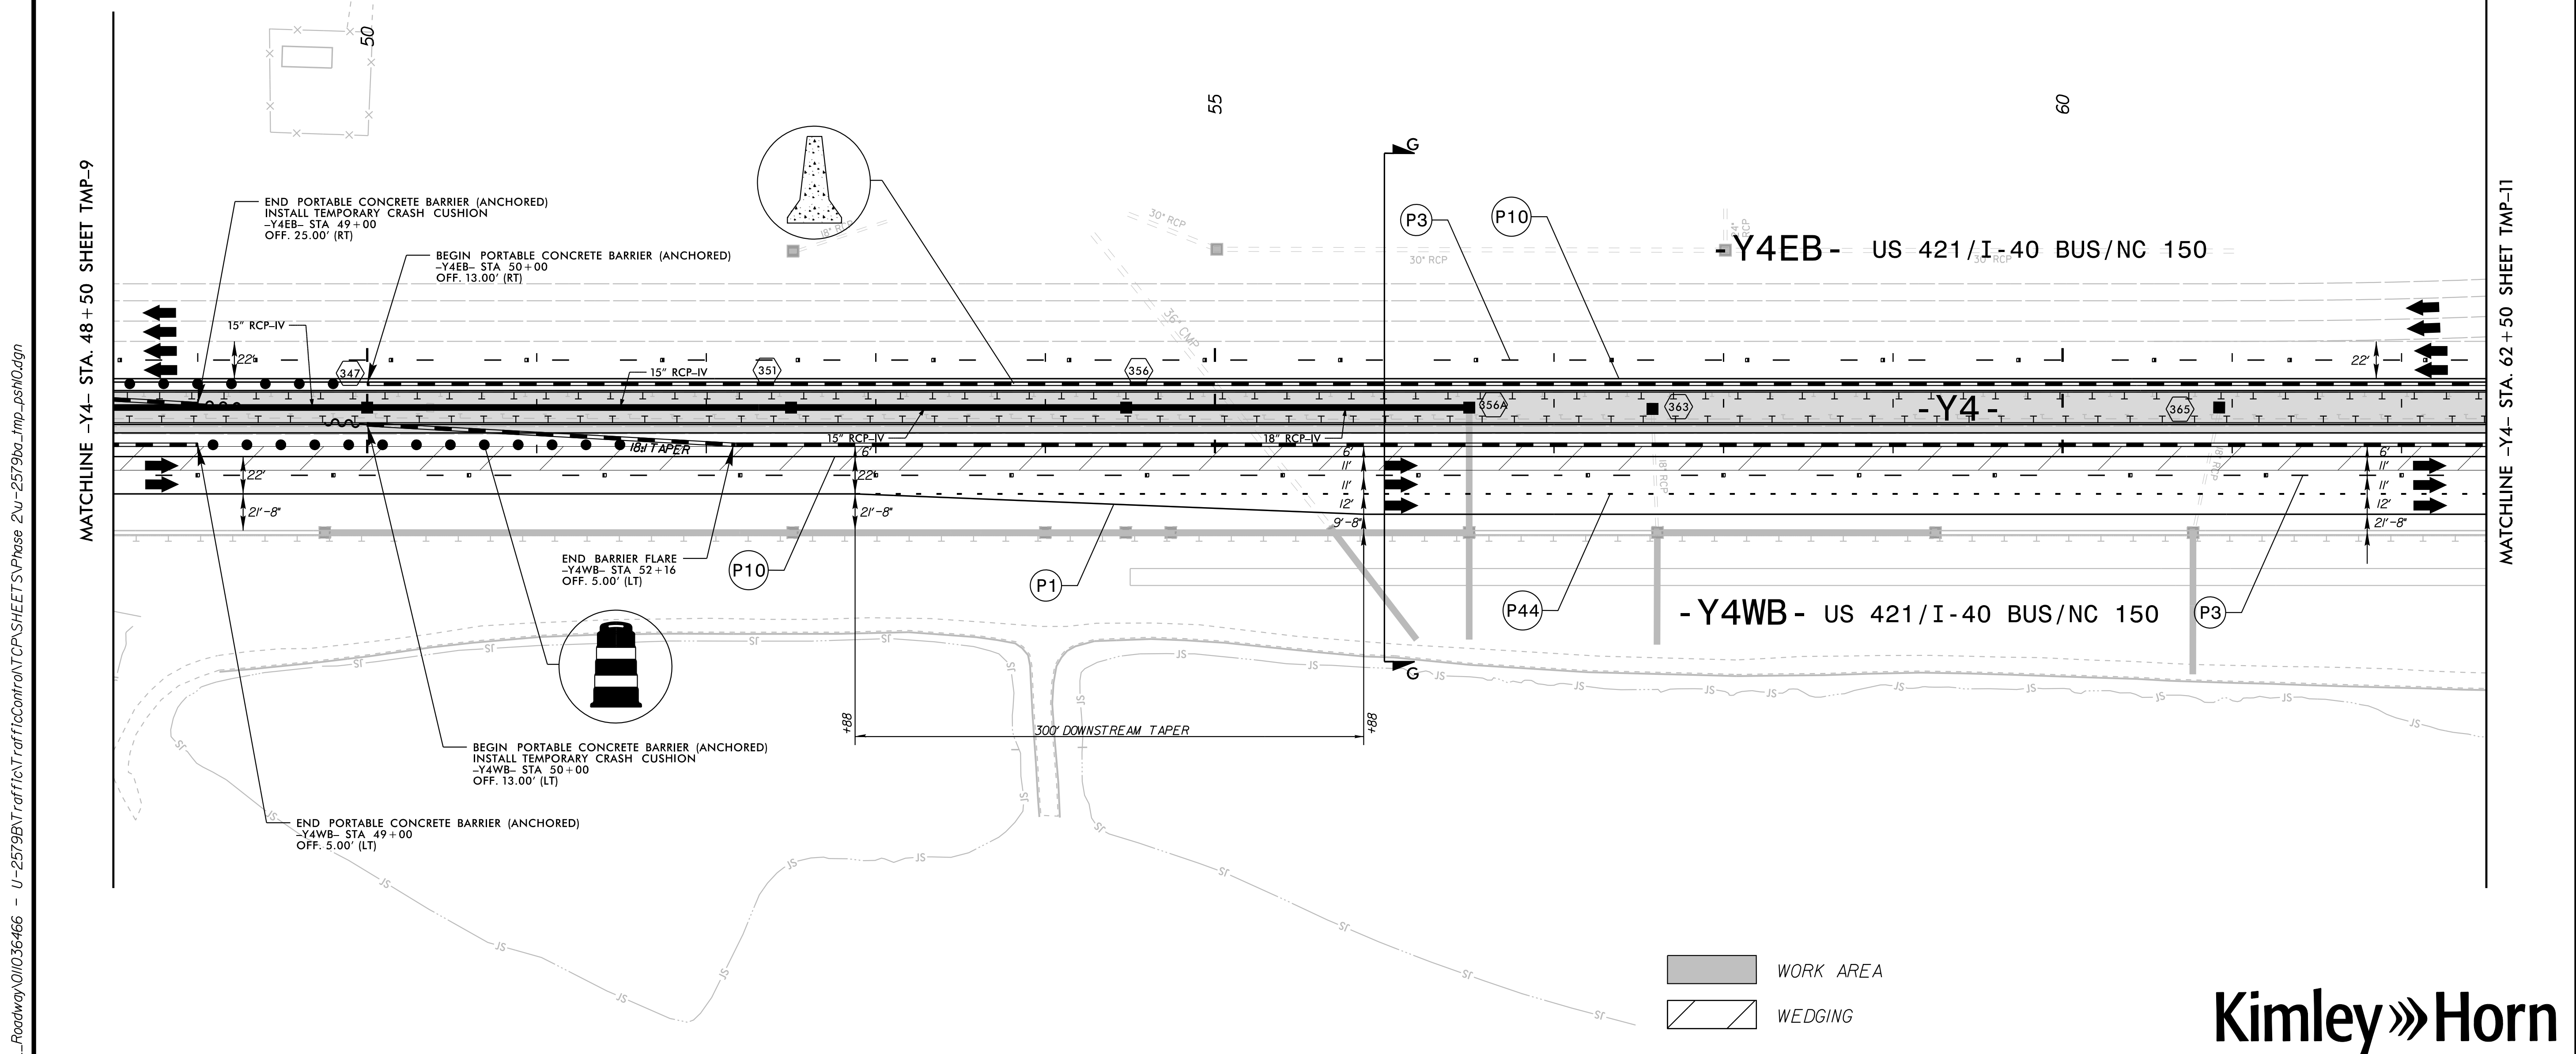


WORK AREA
WEDGING

K:\RAL_Roadway\01036466 - U-2579BA\TrafficControl\CPS\Phase 2\U-2579ba_tmp_psn0.dgn 1/27/2021

APPROVED: *Rhodes Hunt*
DATE: 1/27/2021

SEAL

DOCUMENT NOT CONSIDERED FINAL
UNLESS ALL SIGNATURES COMPLETED

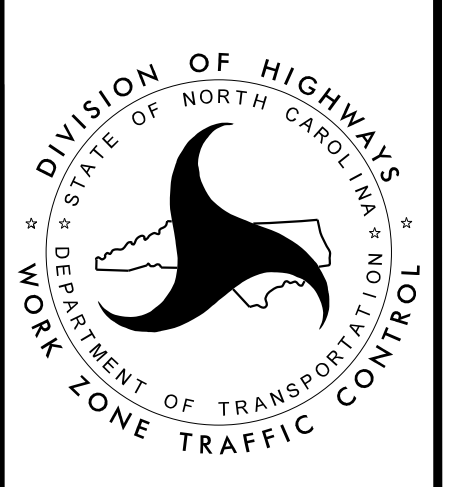

Kimley»Horn

PHASE 2
TRAFFIC CONTROL
DETAILS