



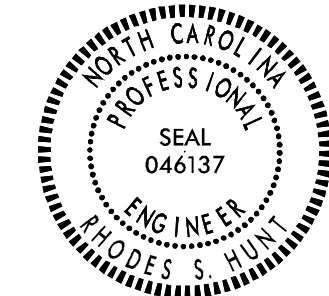




FINAL PAVEMENT MARKING SCHEDULE

MATERIAL	SYMBOL	DESCRIPTION
PAVEMENT MARKING		
<u>POLYUREA (6", 20 MILS) - WITH HIGHLY REFLECTIVE ELEMENTS</u>		
	V20	WHITE EDGELINE
	V22	10 FT WHITE SKIP
	V23	3 FT - 9 FT WHITE MINISKIP
	V30	YELLOW EDGELINE
<u>POLYUREA (12", 20 MILS) - WITH HIGHLY REFLECTIVE ELEMENTS</u>		
	V50	WHITE GORELINE
	V53	WHITE SOLID LANE LINE - WIDE
	V54	3 FT - 9 FT WHITE MINISKIP - WIDE
<u>THERMOPLASTIC SYMBOL (90 MILS)</u>		
	T71	RIGHT TURN ARROW
	T74	STRAIGHT/RIGHT ARROW
	T79	MERGE ARROW
<u>THERMOPLASTIC CHARACTERS (90 MILS)</u>		
	T100	CHARACTERS
<u>SNOWPLOWABLE RAISED PAVEMENT MARKERS (NOT SHOWN ON PLAN)</u>		
	MF	CRYSTAL & RED

PAVEMENT MARKING SYMBOLS	
	T71
	T74
ONLY	T100
	T79

TIP NO. U - 2579BA	SHEET NO. PMP - 1A
APPROVED: 	
DATE: 4/6/2020	
	
DOCUMENT NOT CONSIDERED FINAL UNLESS ALL SIGNATURES COMPLETED	

LEGEND

- GENERAL**
-  DIRECTION OF TRAFFIC FLOW
 -  NORTH ARROW
 - PROPOSED PVMT. - - - - - EXIST. PVMT.

- PAVEMENT MARKINGS**
-  PAVEMENT MARKING SYMBOLS