



APPROVED: *Rhodes Hunt*
 DATE: 4/6/2020

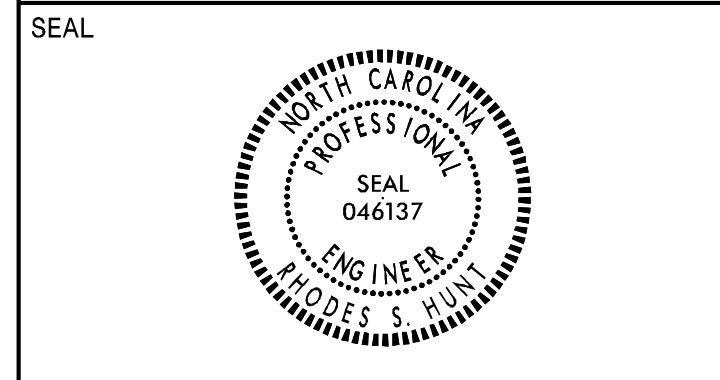

DOCUMENT NOT CONSIDERED FINAL
 UNLESS ALL SIGNATURES COMPLETED




REVISIONS

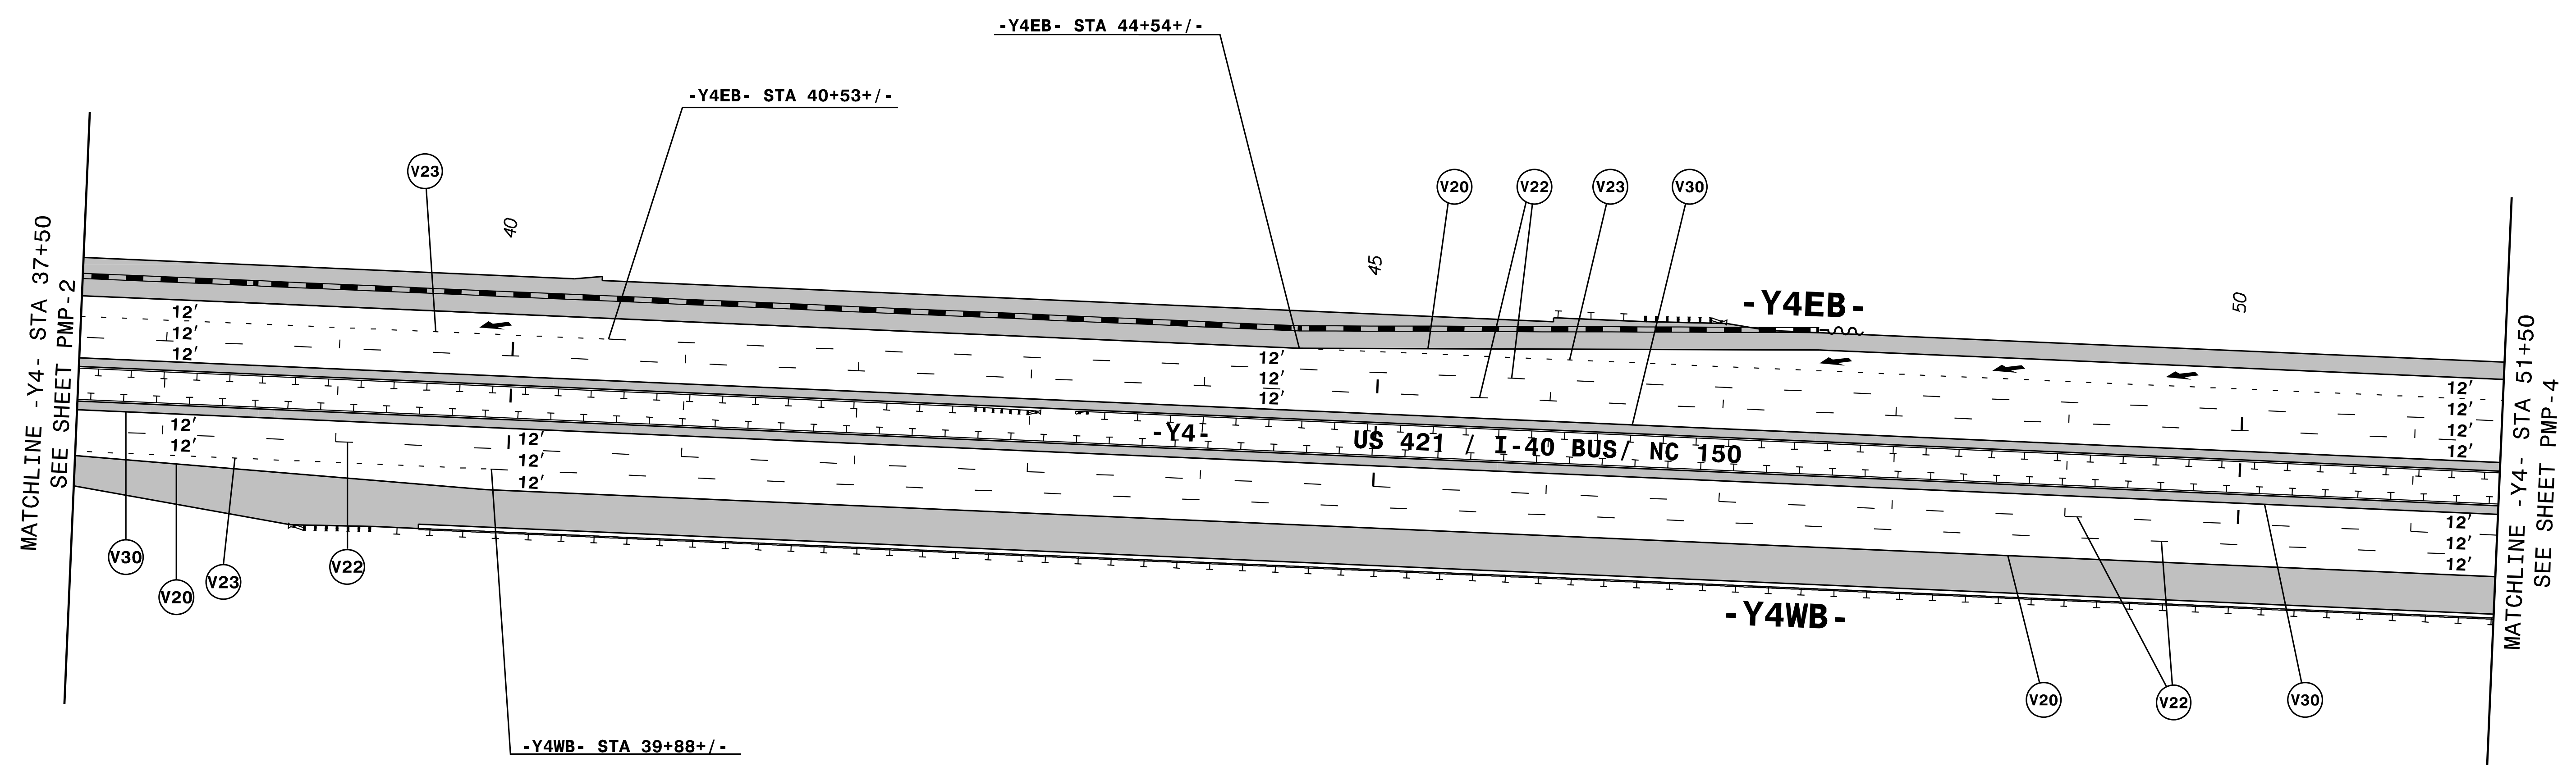

Kimley»Horn

DATE:

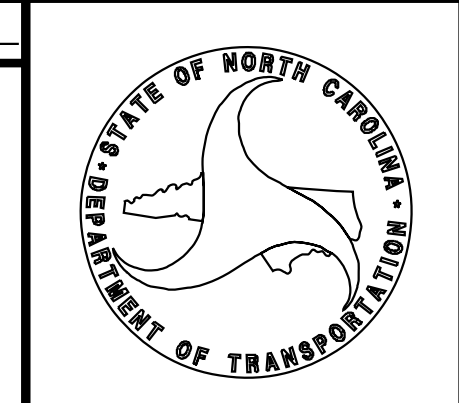

FINAL PAVEMENT
 MARKING PLANS