



APPROVED: *Rodney Hunt*
 DATE: 4/6/2020

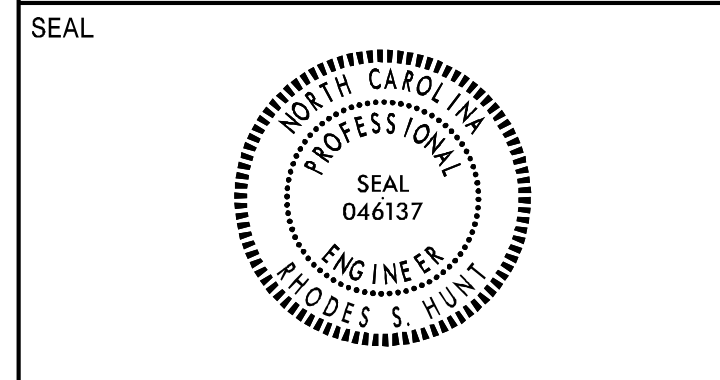


DOCUMENT NOT CONSIDERED FINAL
 UNLESS ALL SIGNATURES COMPLETED

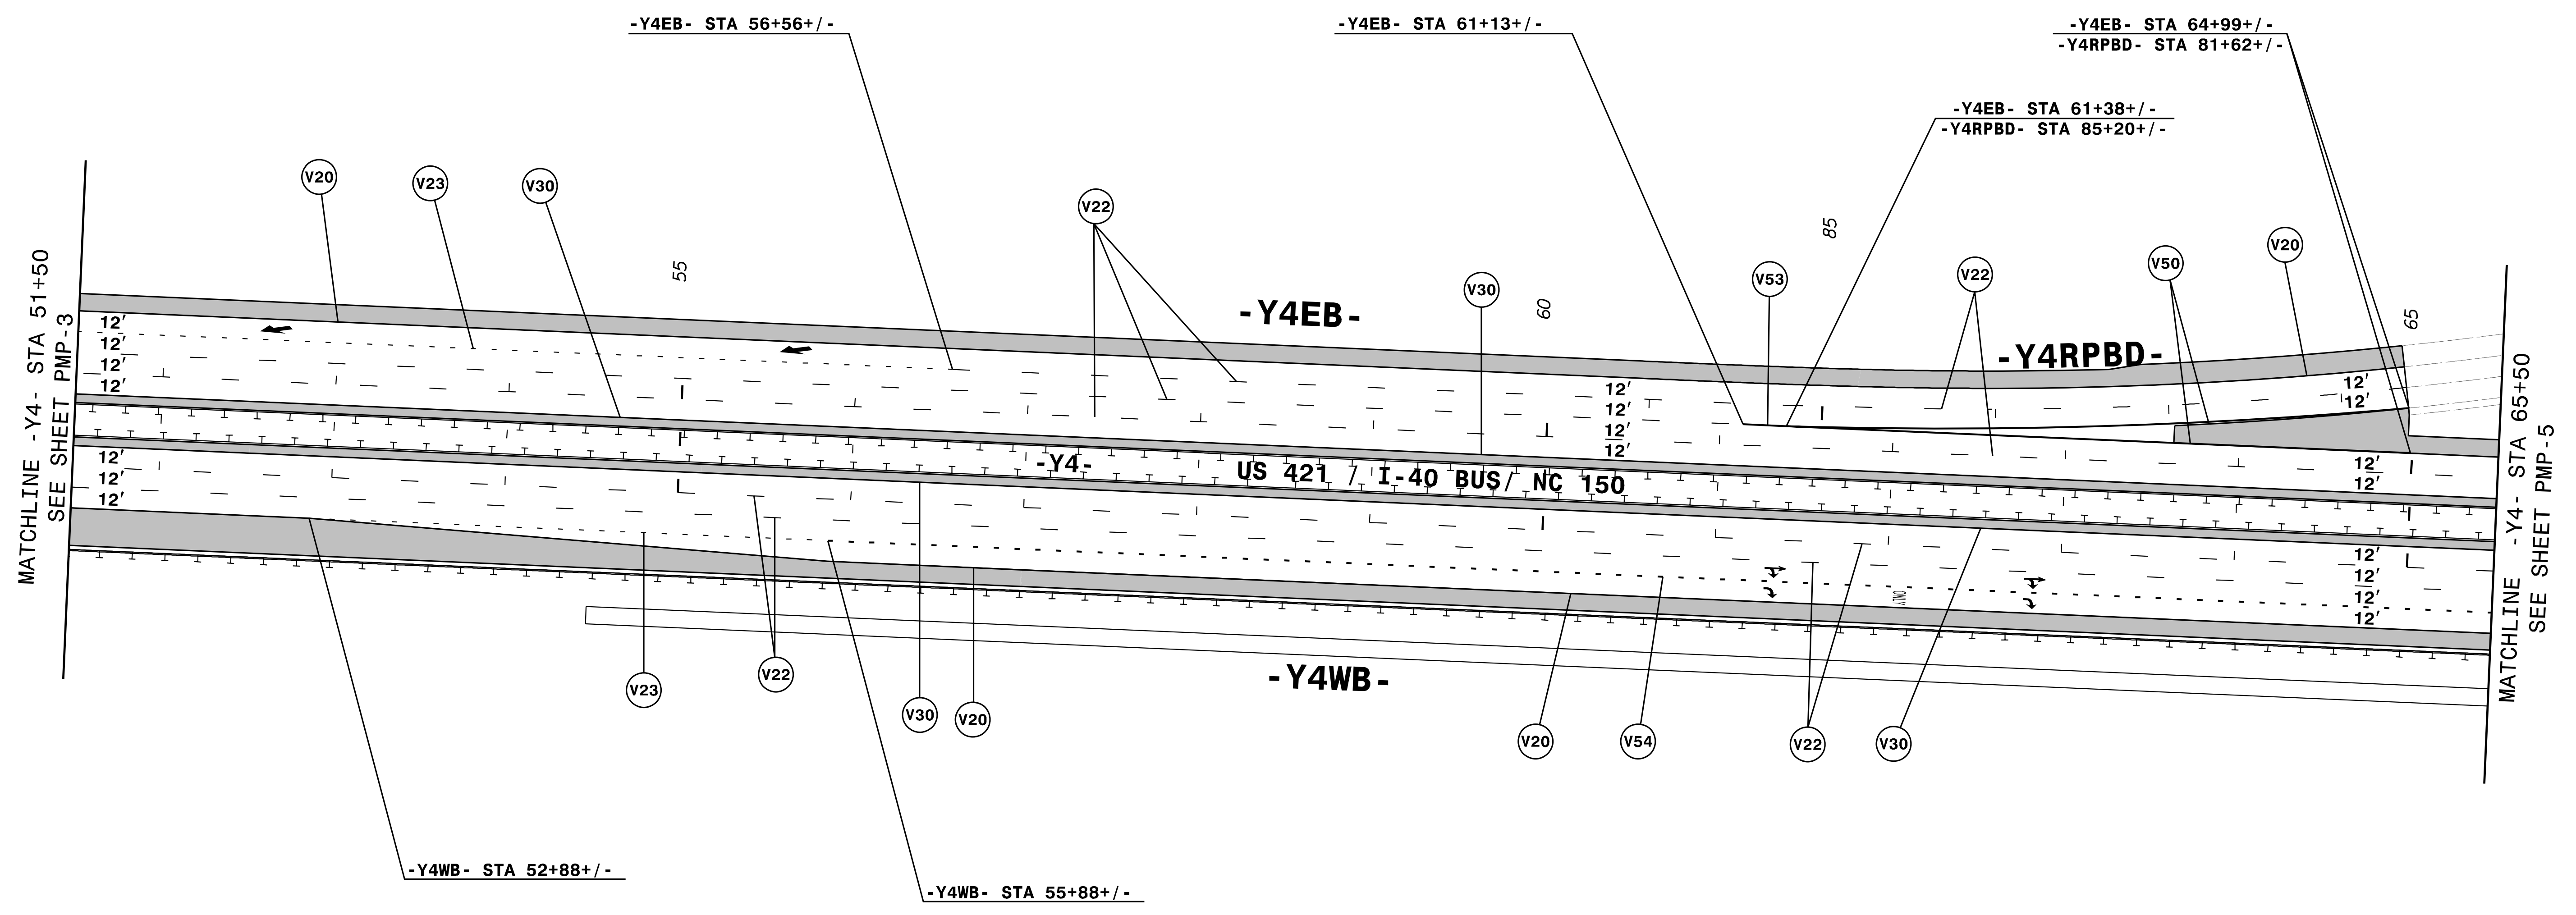

REVISIONS

Kimley»Horn

DATE: _____

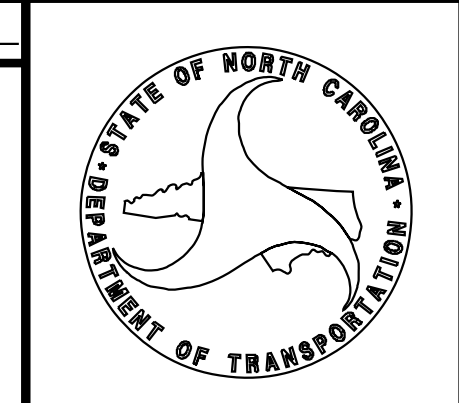

FINAL PAVEMENT
 MARKING PLANS