



APPROVED: *Rhodes Hunt*
77773434ED0847C...
 DATE: 4/6/2020

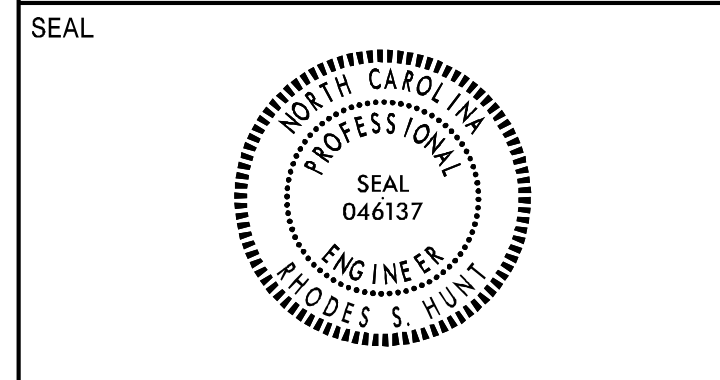

DOCUMENT NOT CONSIDERED FINAL
 UNLESS ALL SIGNATURES COMPLETED




REVISIONS

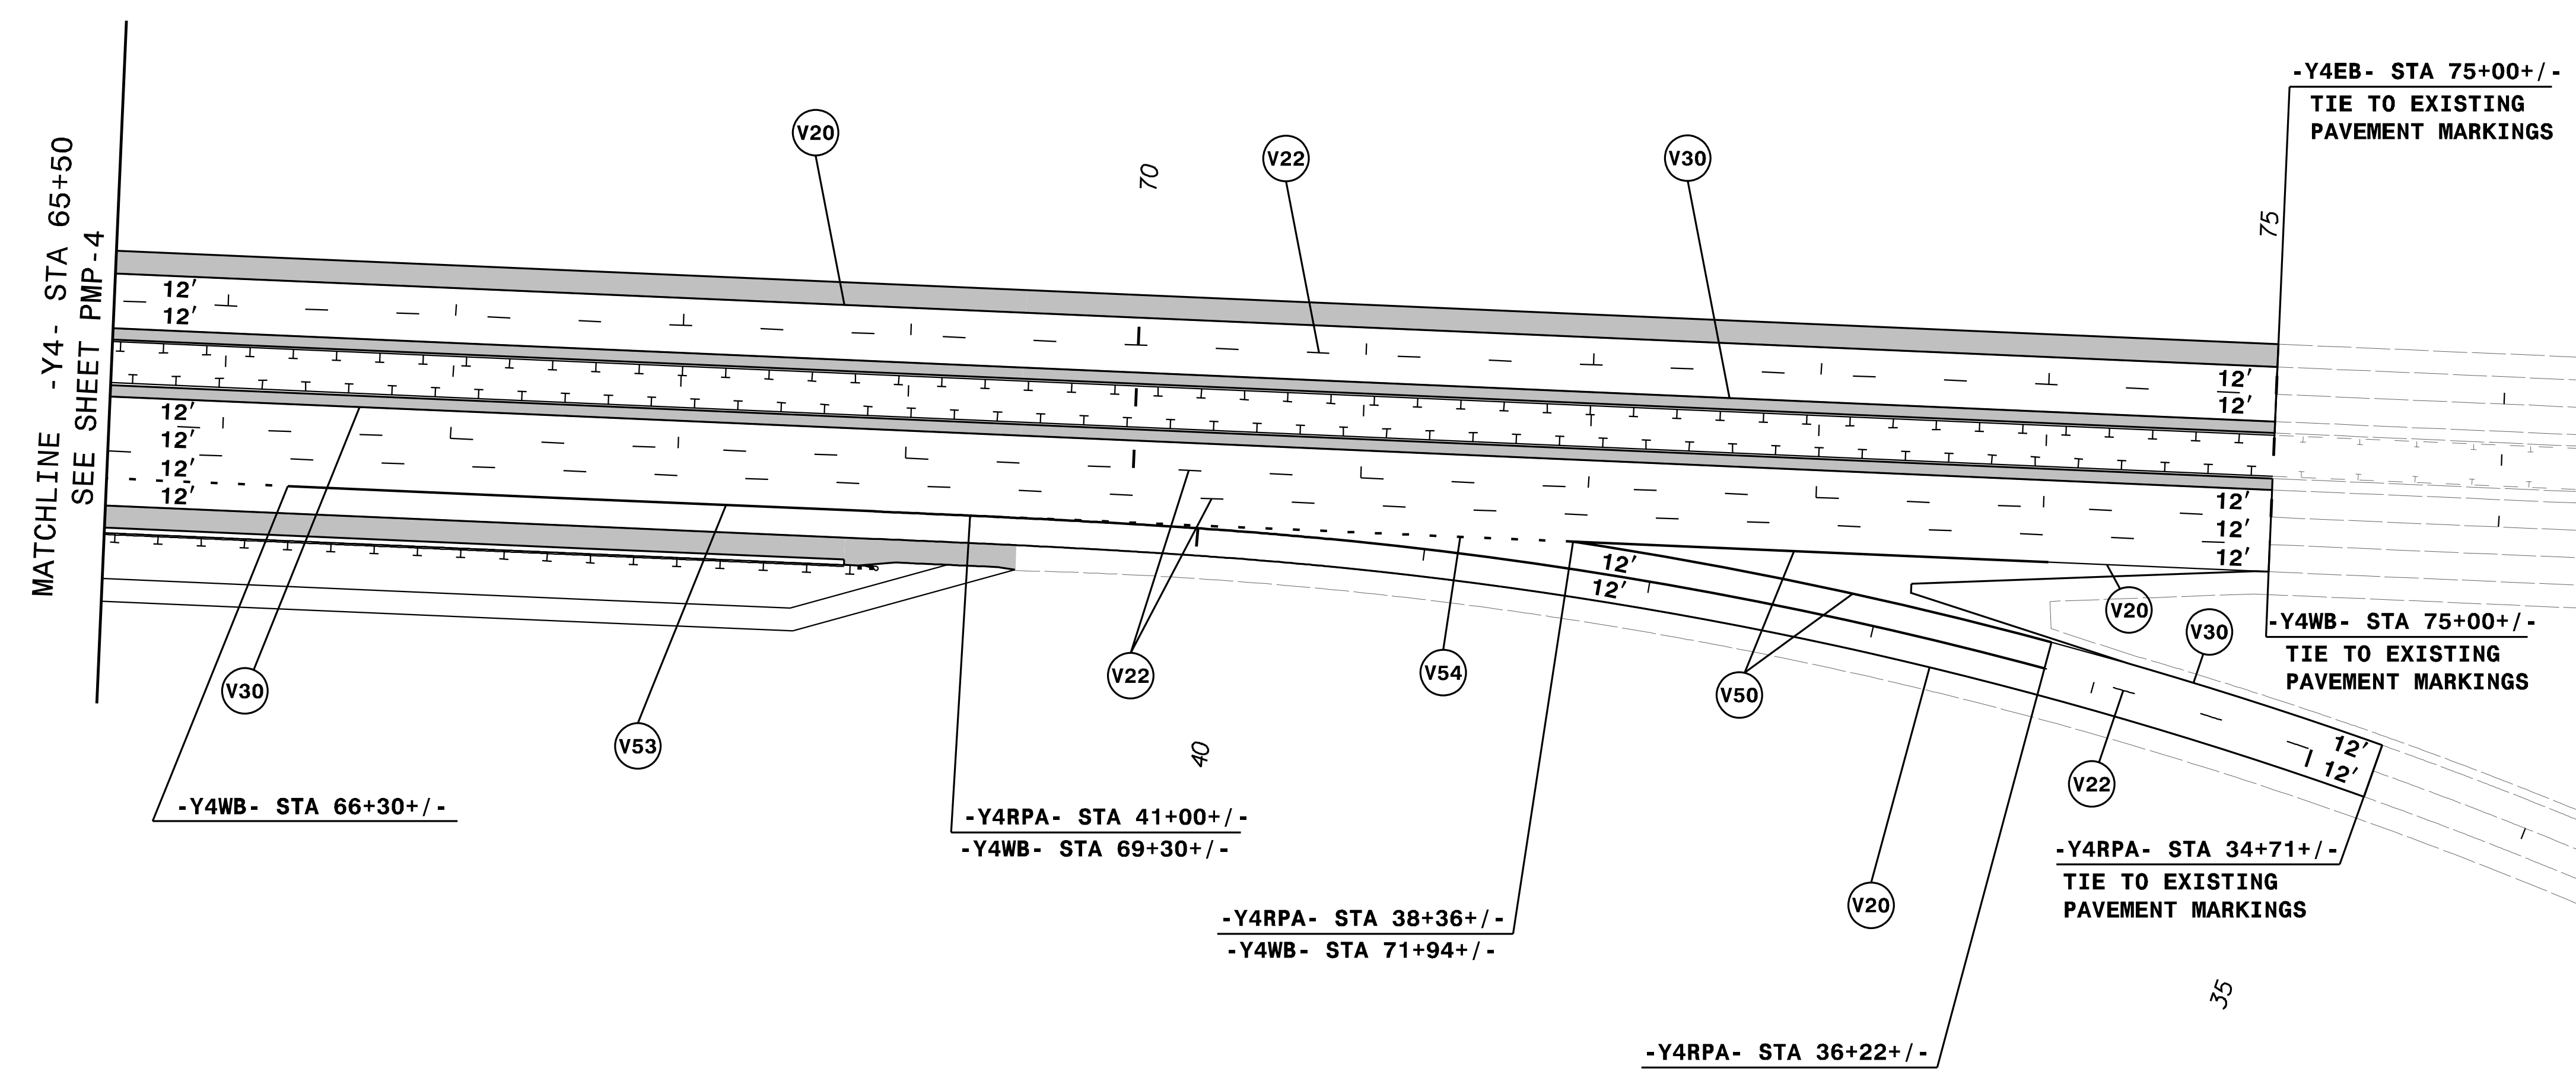

Kimley»Horn

DATE: _____

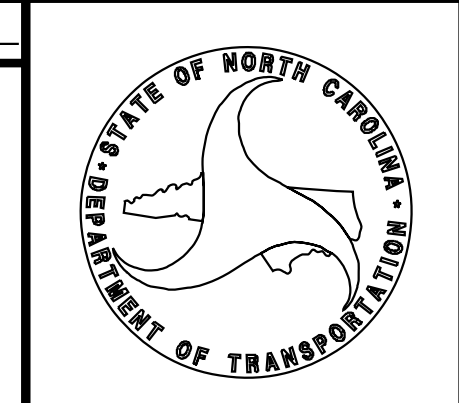

FINAL PAVEMENT
MARKING PLANS