


NOTE:
 THE PROFILE BELOW REPRESENTS AN EXAMPLE OF A TEMPORARY ACCESS TO THE SMITH CREEK STREAM RELOCATION SITE. THE TEMPORARY ACCESS MUST SPAN THE CREEK FROM A MINIMUM TOP OF BANK TO TOP OF BANK. THE CONTRACTOR MUST SUBMIT A DESIGN FOR THE TEMPORARY ACCESS TO BE APPROVED BY THE ENGINEER.

REVISIONS

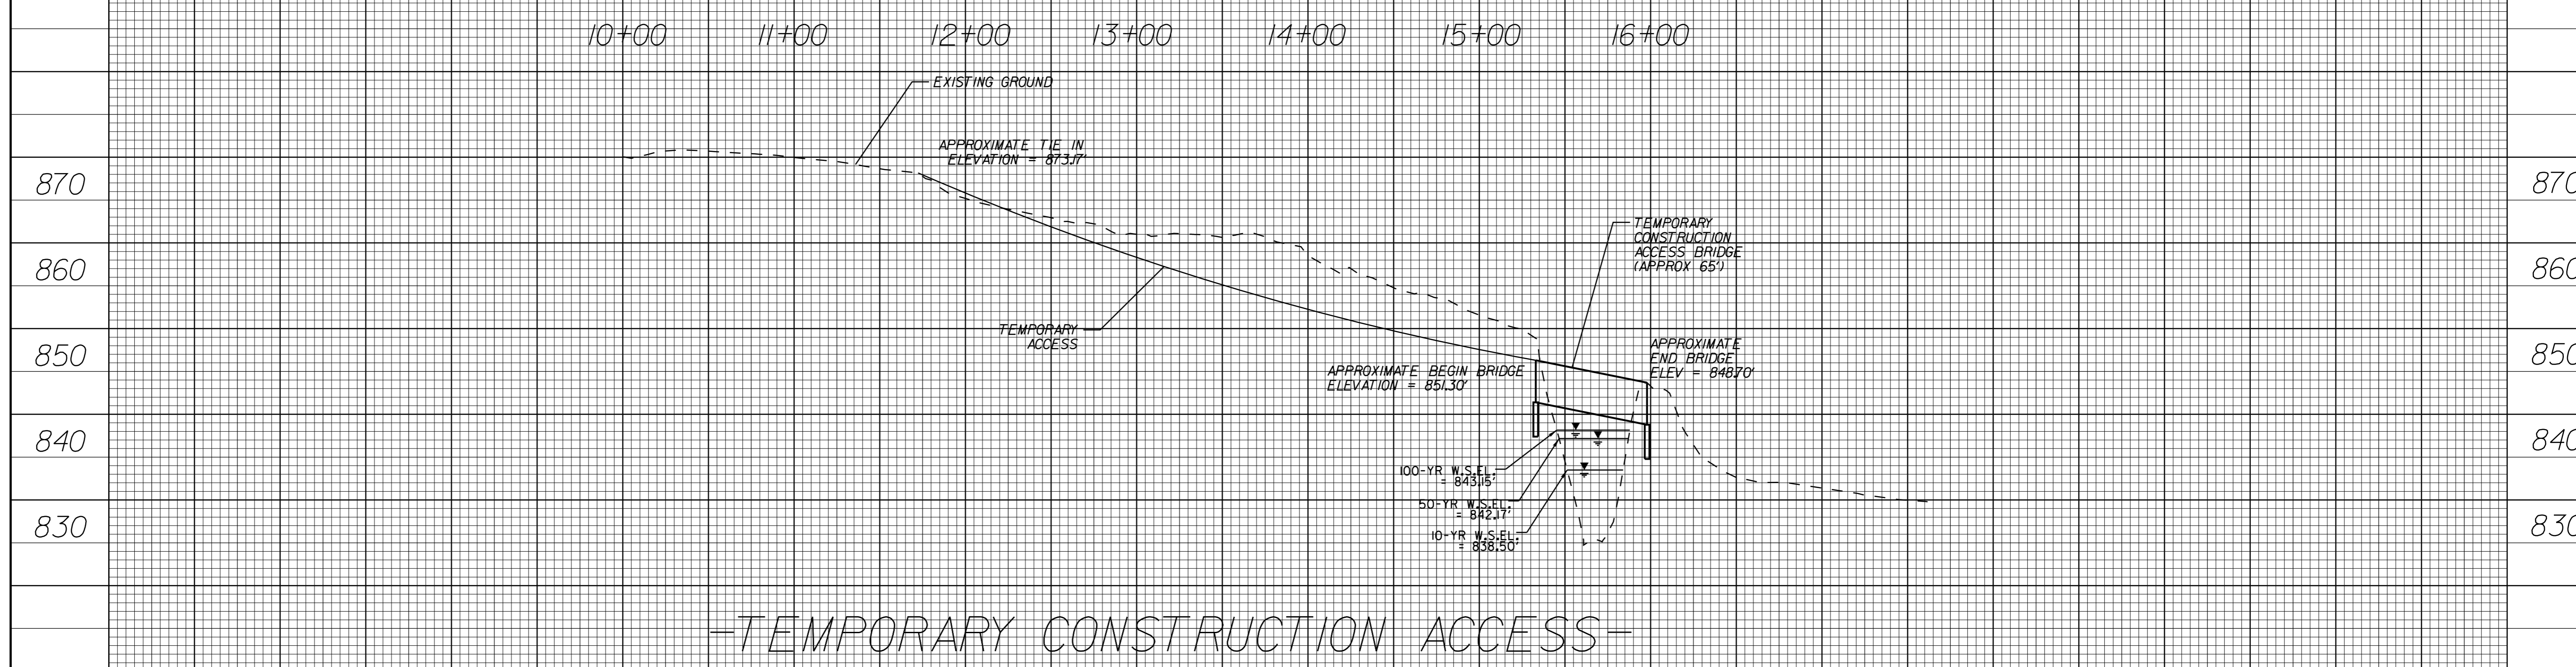

-TEMPORARY CONSTRUCTION ACCESS-