



LEGEND	
	CHANNEL TOE
	BANKFULL
	GRADE BREAK POINT
	BACK OF FLOODPLAIN BENCH
	GRADING LIMITS
	TOP OF BERM

RIFFLE

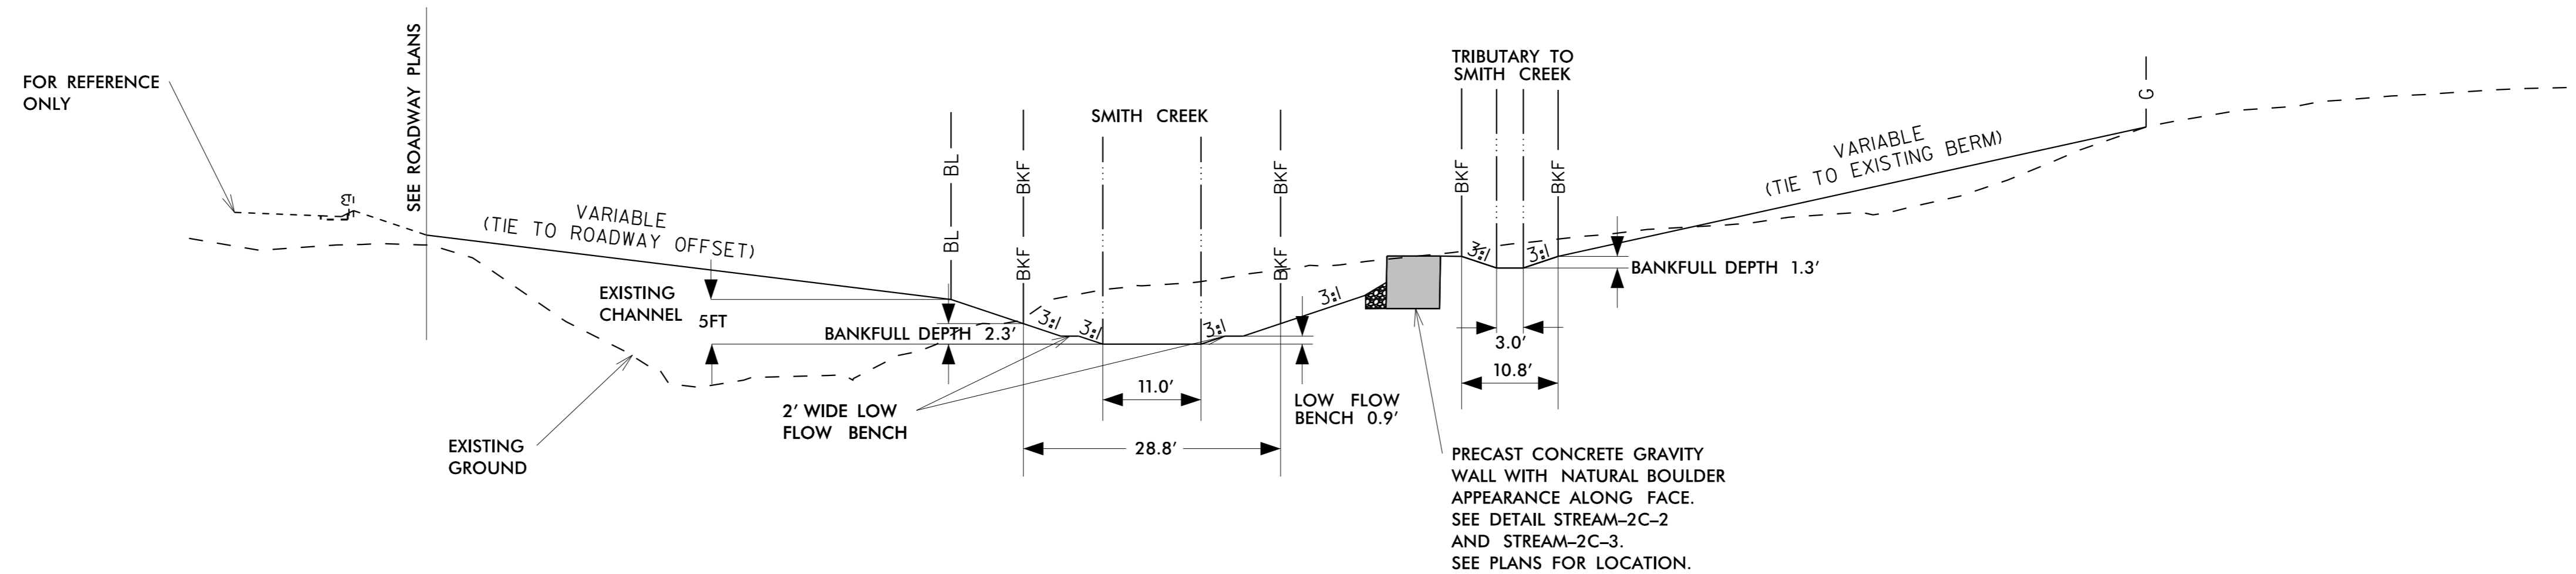

POOL

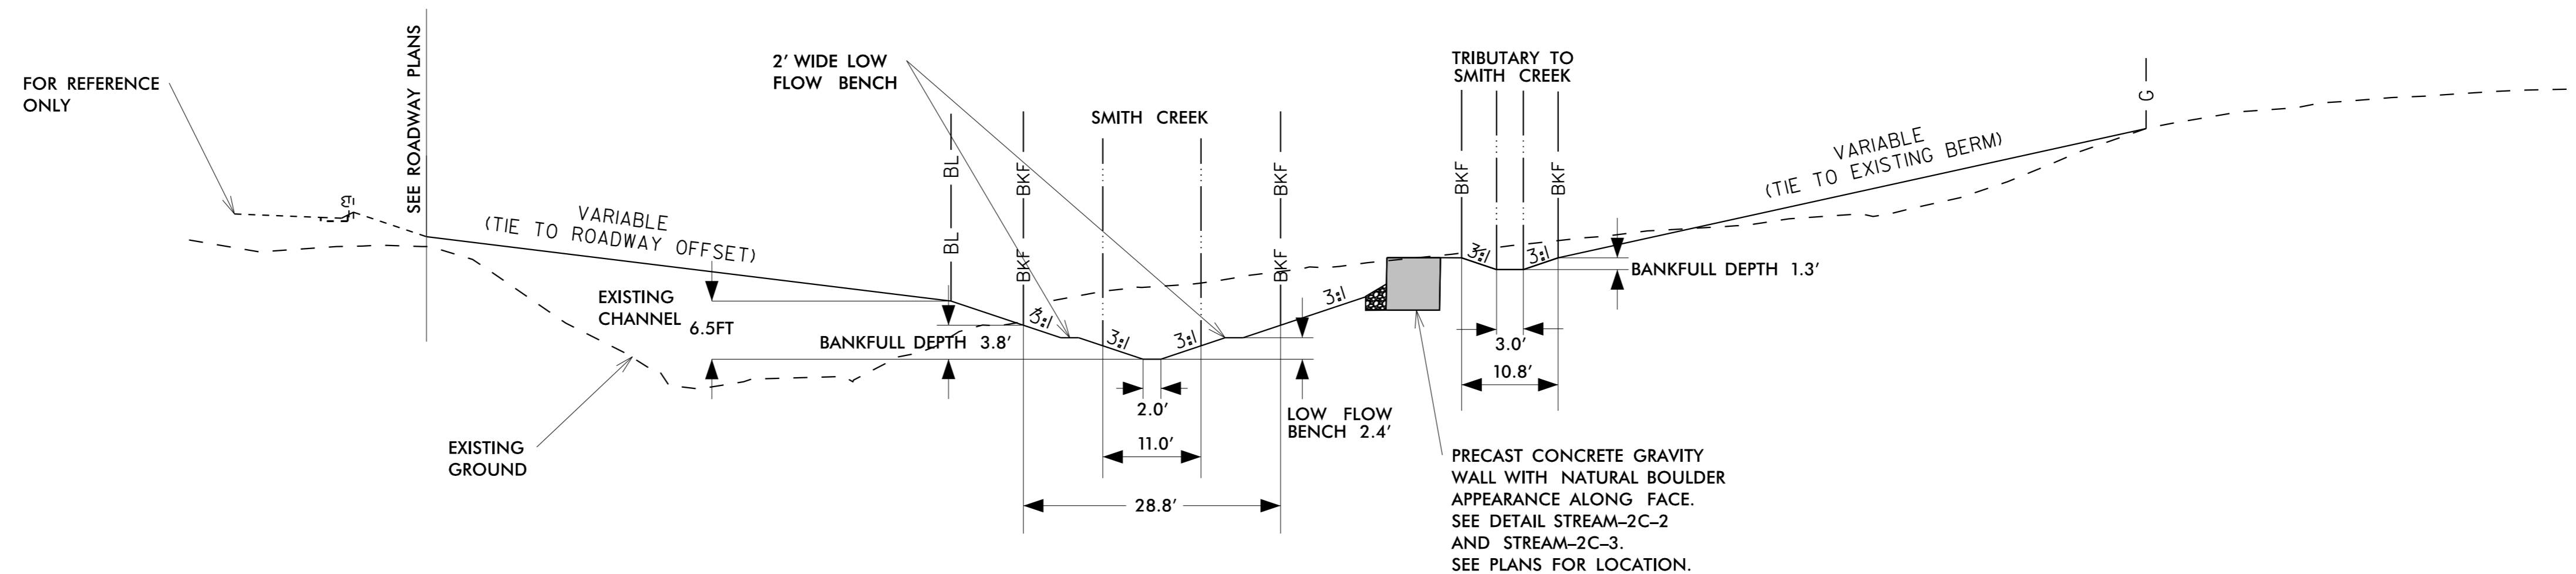

STREAM TYPICAL SECTION NO. 1

DRAWING NOT TO SCALE

-SMITH CREEK- STA 10+00.00 TO 14+81.00

-Y4WB- STA 47+24.00 TO 51+91.00 RT

SEE STREAM-7 THRU STREAM-9 FOR RIFFLE AND POOL LOCATIONS

REVISIONS