

5/14/99

REVISIONS


LEGEND	
-----	CHANNEL TOE
—BKF—	BANKFULL
—BL—	GRADE BREAK POINT
—FP—	BACK OF FLOODPLAIN BENCH
—G—	GRADING LIMITS
—B—	TOP OF BERM

PROJECT REFERENCE NO. U-2579BA	SHEET NO. STREAM - 2A-2
HYDRAULICS ENGINEER	
421 FAYETTEVILLE STREET, SUITE 600 RALEIGH, NC 27601	
RIGHT-OF-WAY REV. CONST. REV.	

DocuSigned by:
Jennifer Murphy
3ADB784F0DB40D
3/3/2020



**DOCUMENT NOT CONSIDERED FINAL
UNLESS ALL SIGNATURES COMPLETED**

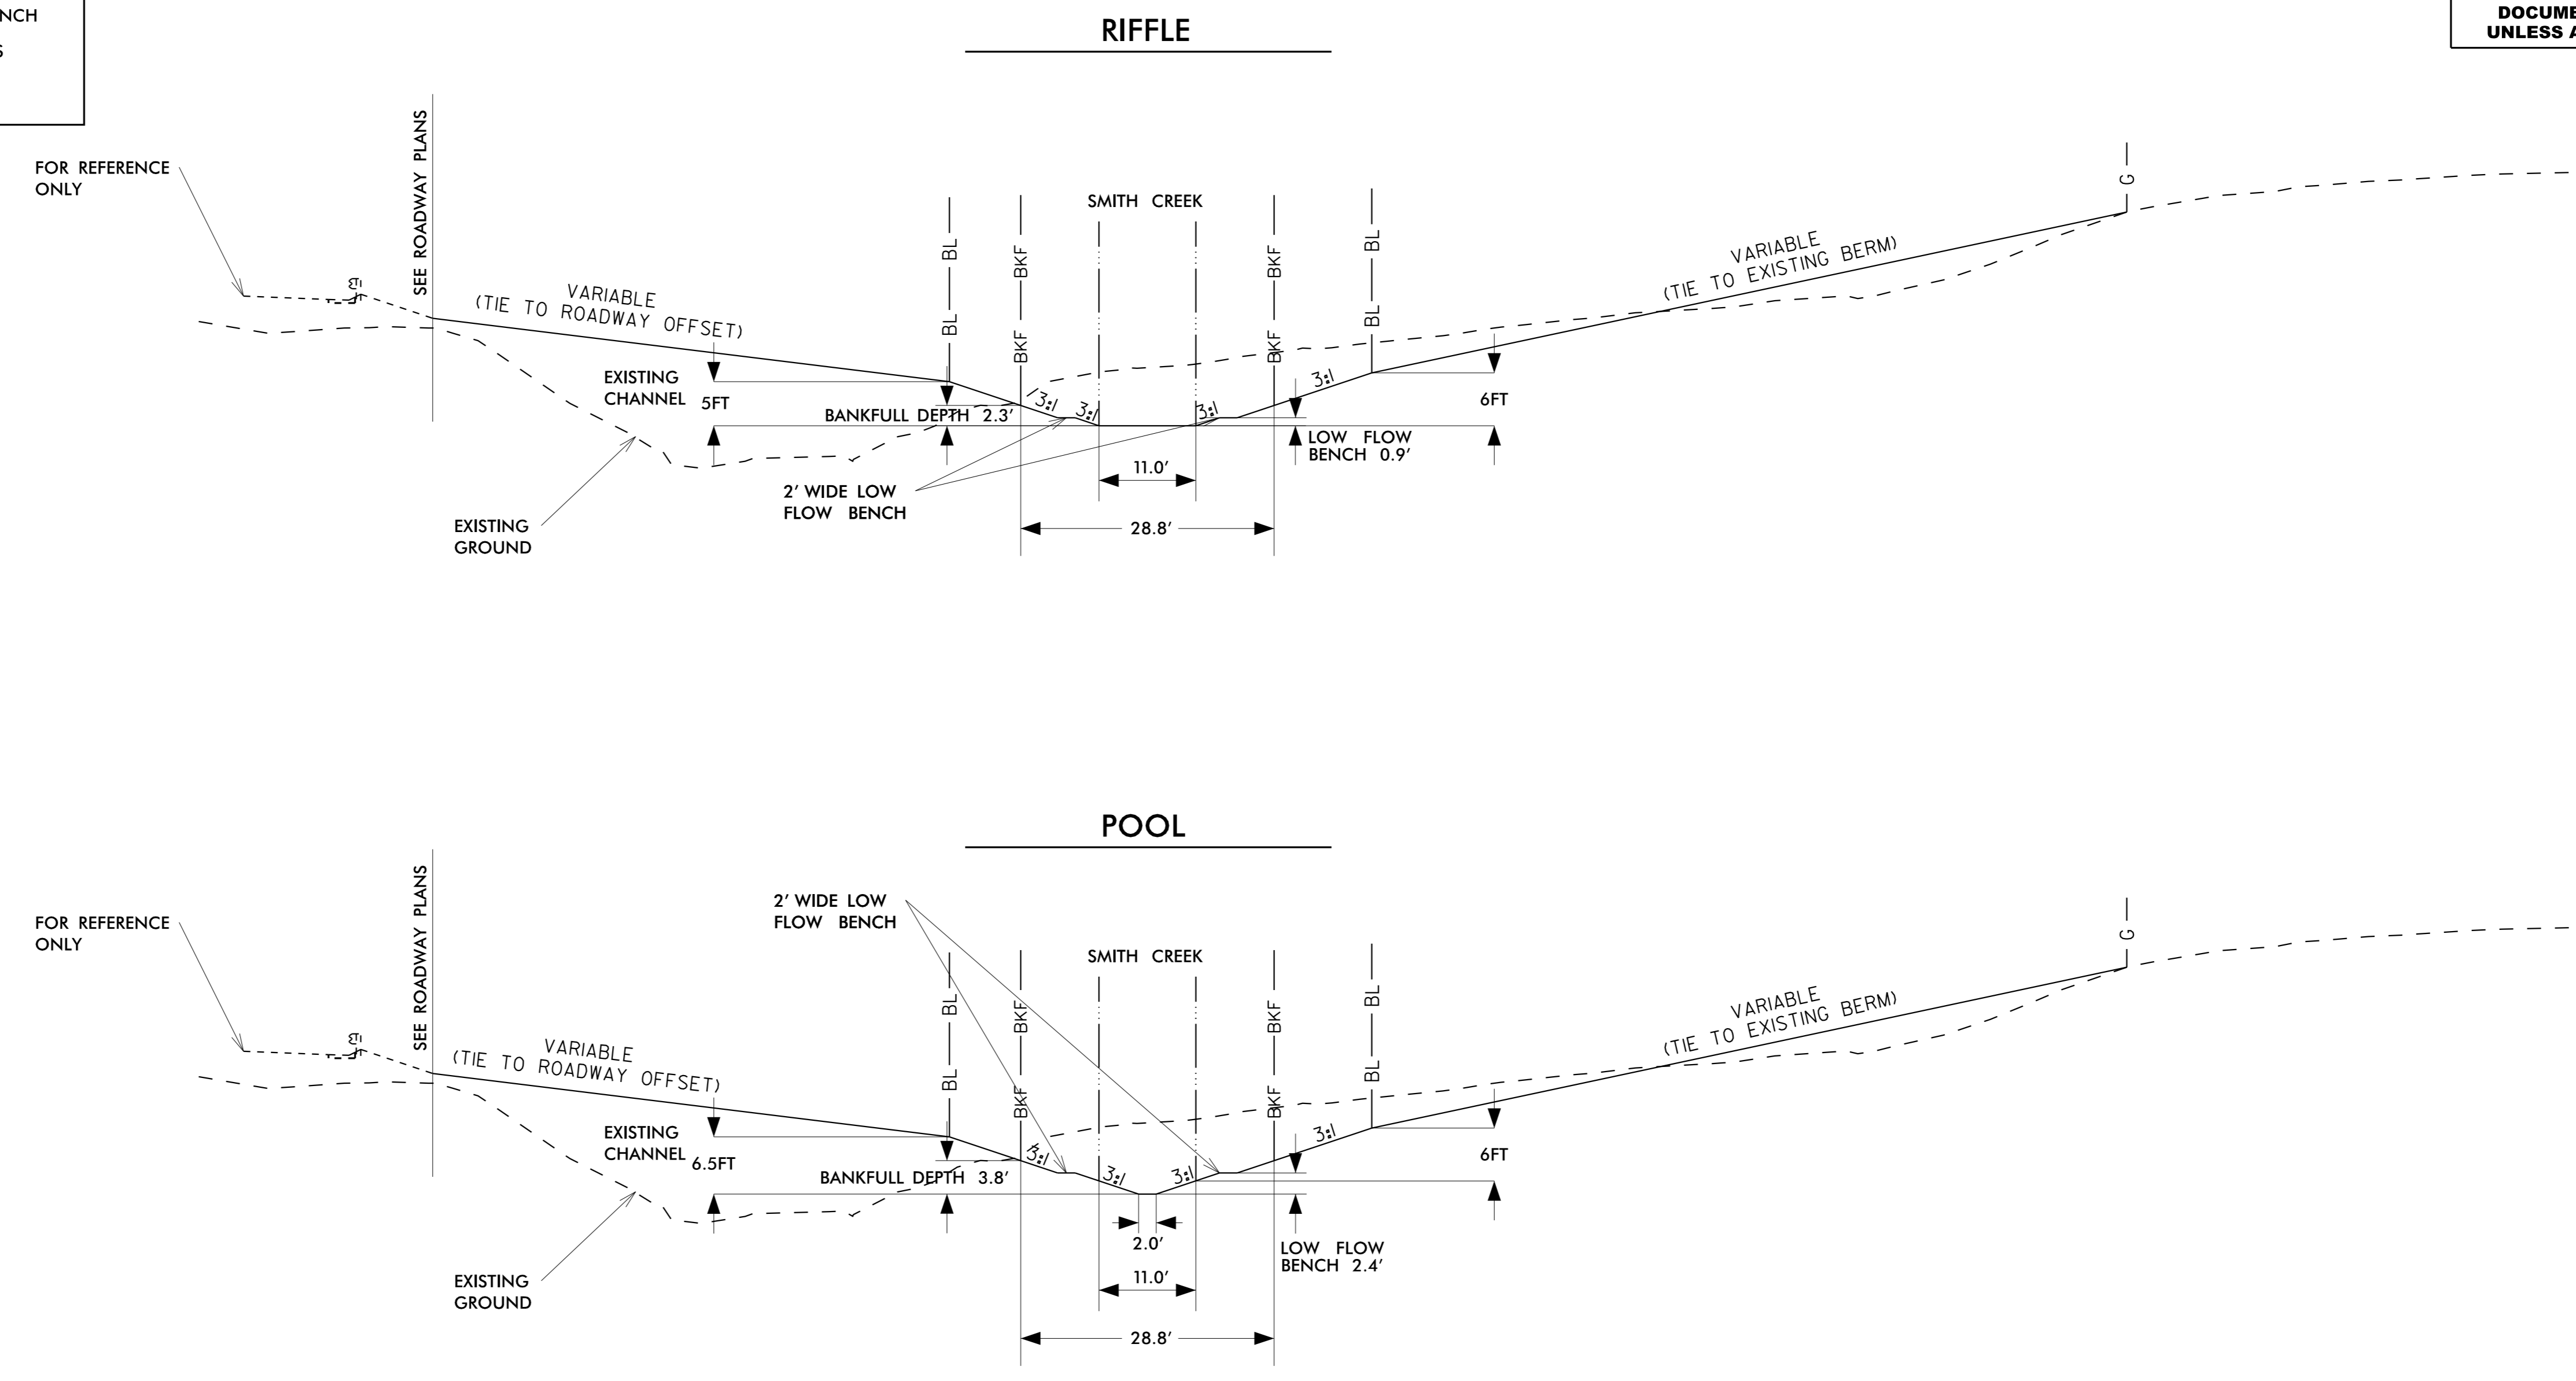

STREAM TYPICAL SECTION NO. 2

DRAWING NOT TO SCALE

-SMITH CREEK- STA 14+81.00 TO 17+38.00

-Y4WB- STA 51+91.00 TO 54+50.00 RT

SEE STREAM-7 THRU STREAM-9 FOR RIFFLE AND POOL LOCATIONS